
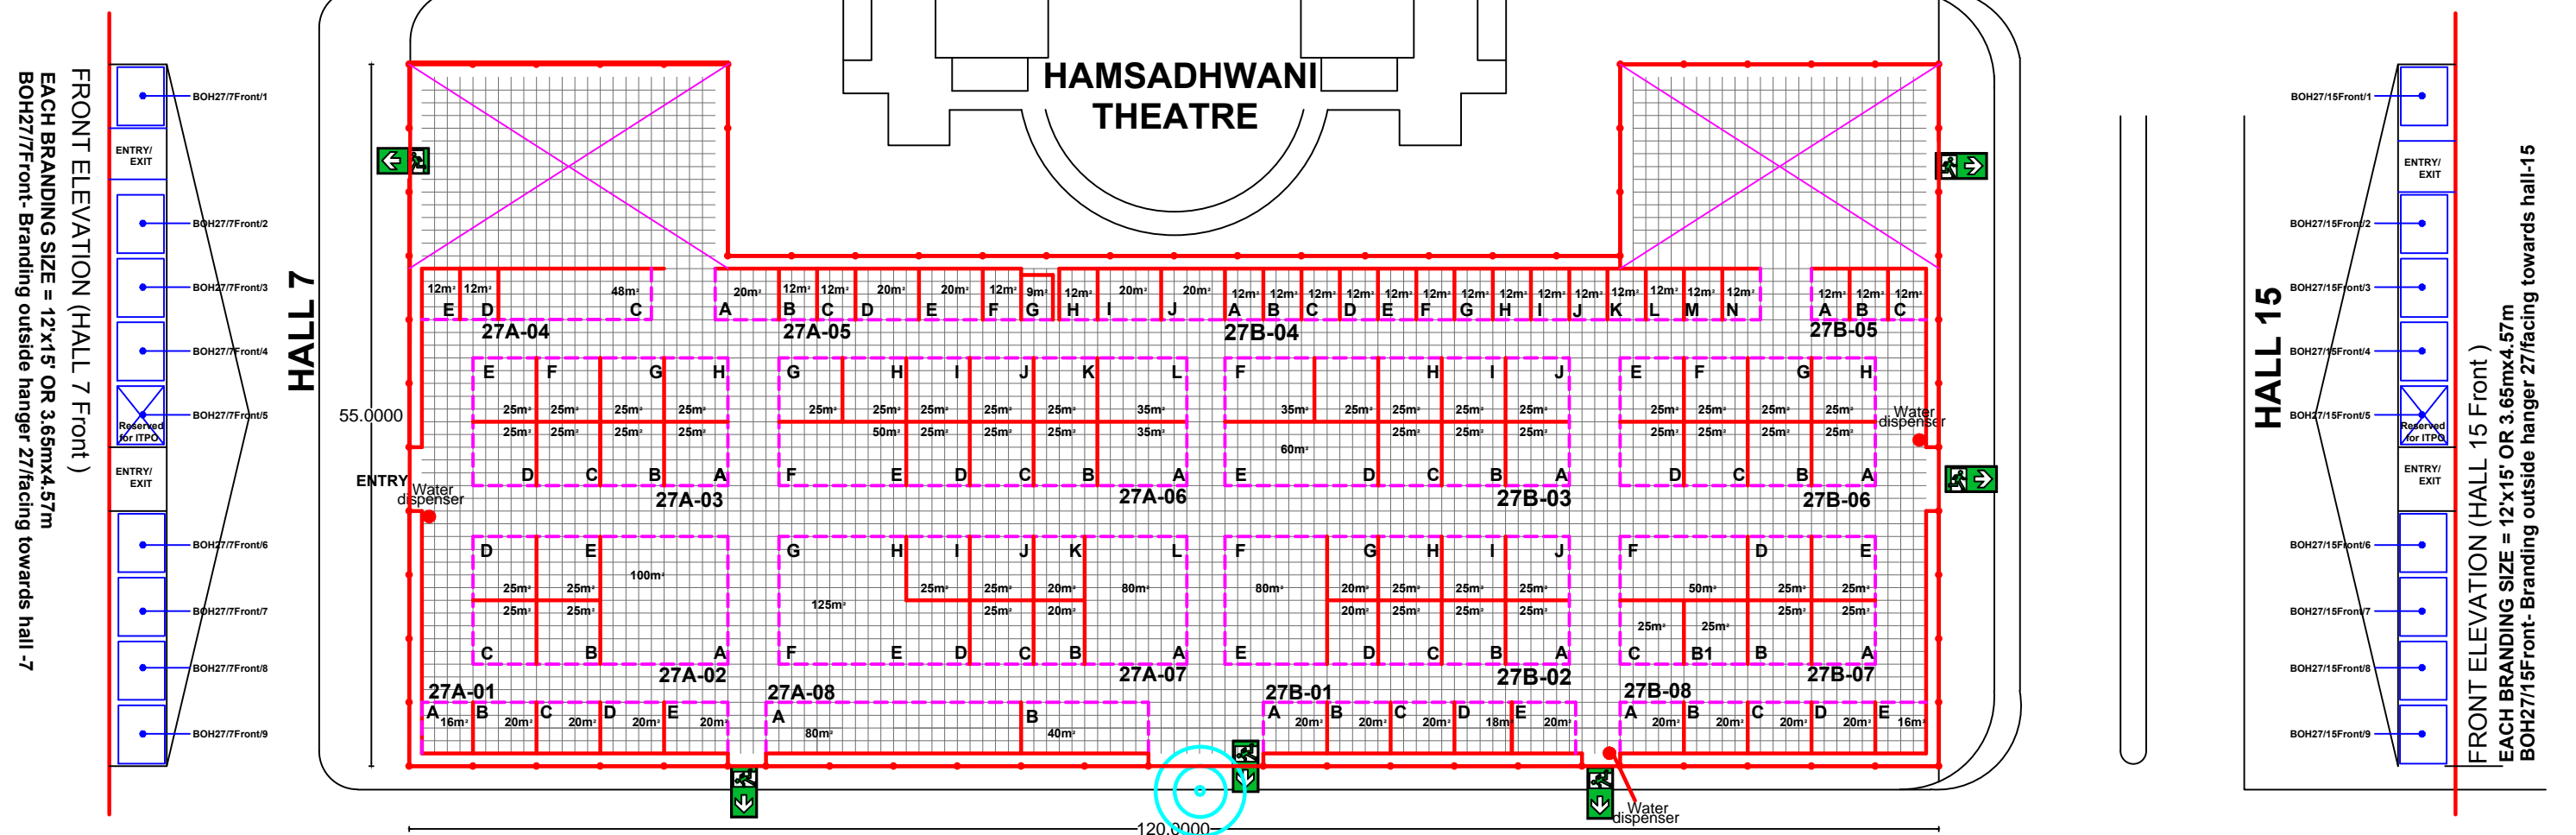


# AAHAR - 2017

**HANGAR 27 (LAKE)**  
**MARCH 7-11, 2017**  
**HOSPITALITY**

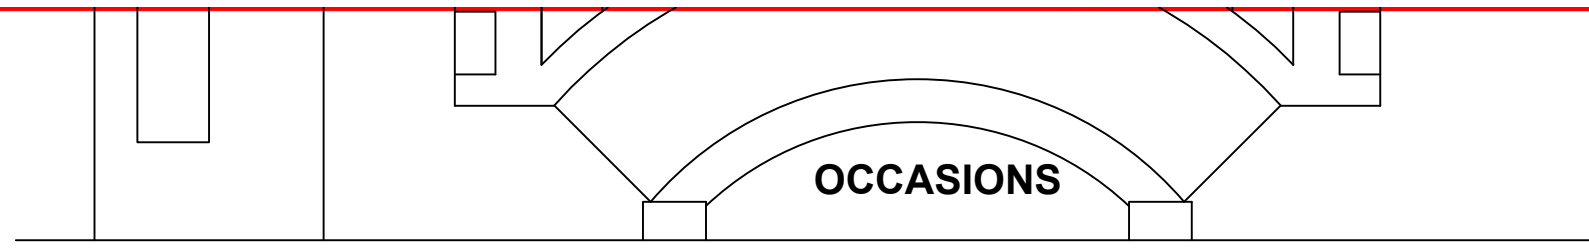


**HALL 7**

**HALL 15**

FRONT ELEVATION (HALL 7 Front)  
 EACH BRANDING SIZE = 12'x15' OR 3.65mx4.57m  
 BOH27/7Front- Branding outside hanger 27/facing towards hall -7

FRONT ELEVATION (HALL 15 Front)  
 EACH BRANDING SIZE = 12'x15' OR 3.65mx4.57m  
 BOH27/15Front- Branding outside hanger 27/facing towards hall-15

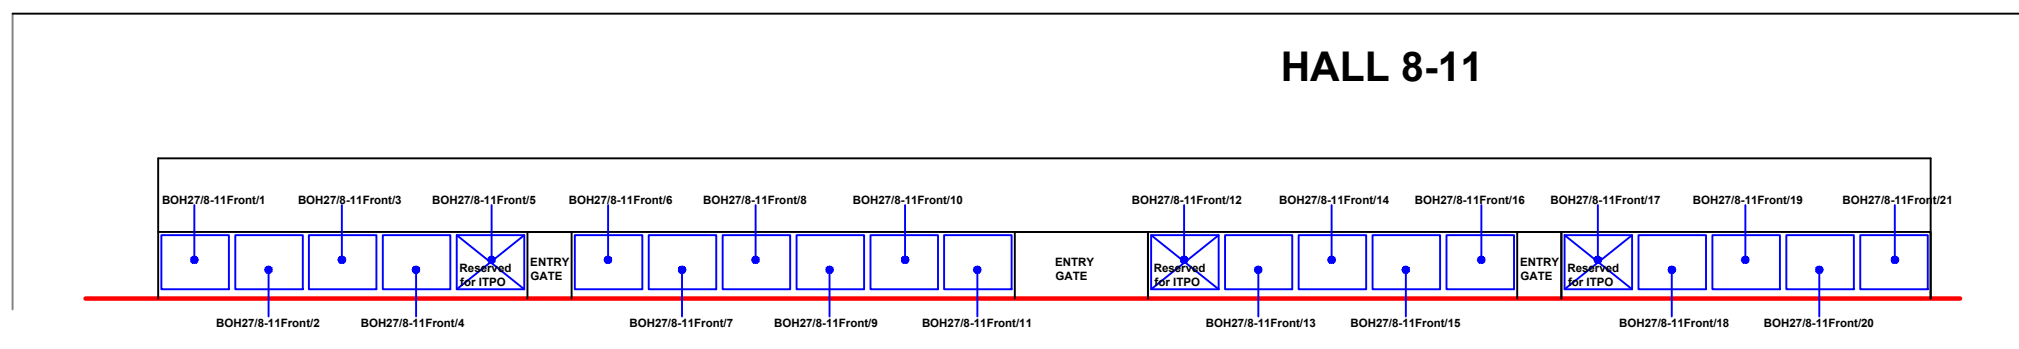

**HALL 8-11**

FRONT ELEVATION (HALL 8-11 Front)  
 EACH BRANDING SIZE = 12'x15' OR 3.65mx4.57m  
 BOH27/8-11Front- Branding outside hanger 27/facing towards hall 8-11

GROSS AREA OF HANGAR = 5550m<sup>2</sup>  
 NET STALL AREA = 3137m<sup>2</sup>

-ALL THE STALLS ARE OF 9 SQ.M. OR AS MENTIONED.

PROJECT TITLE & KEY PLAN :  
**AAHAR 2017**  
 LAYOUT PLAN: MANSAROVAR LAKE  
 PRAGATI MAIDAN, NEW DELHI

DATE: 29.09.2016  
 SCALE: FIT TO PAPER  
 DRAWING NO: AAHAR-2017, HANGAR  
 NORTH: N

**NOTE :**  
 THIS DRG. IS THE PROPERTY OF ITPO, IT SHALL BE USED ONLY FOR THE PURPOSE FOR WHICH IT HAS BEEN ISSUED BY THE ARCHITECTURE DEPARTMENT. AMMENDMENTS IF ANY REQUIRED IN THE LAYOUT PLAN SHALL BE GOT APPROVED FROM ARCH. DIVISION.  
 - CONSTRUCTION WITHIN THE ALLOCATED STALL, SHELL SCHEME / BARE / OUTDOOR OPEN SPACE BY THE PARTICIPANTS / AGENCIES, SHALL BE AS PER ARCHITECTURE & ENGG. GUIDE LINES / CONTROLS OF ITPO.  
 - THE DESIGN OF THE BARE STANDS ARE TO BE GOT APPROVED FROM ARCHITECTURE DEPARTMENT.  
 - NO SUBLETTING OF STALLS IS PERMITTED BY ITPO.

S. NO.	REVISION	DATE

SAURABH SHARMA  
 DY. MANAGER (ARCH.)

PARMINDER KAUR  
 MANAGER (ARCH.)

BRIJ LAL  
 DY. GEN. MANAGER (ARCH.)

**INDIA TRADE PROMOTION ORGANISATION**

**ARCHITECTURE DEPARTMENT**

**ITPO**

**PRAGATI MAIDAN, N. DELHI.**