


FOOD & HOSPITALITY FAIR
AAHAR 2022
PRAGATI MAIDAN LAYOUT
SERVICES & FACILITIES

PRODUCED BY AN AUTODESK EDUCATIONAL PRODUCT

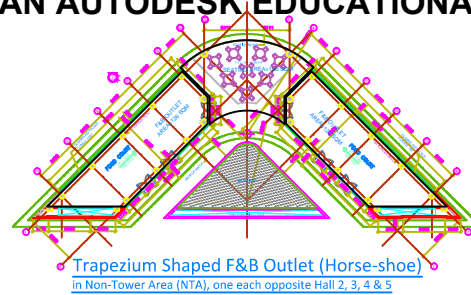

PARKING CAPACITY AT DIFFERENT LOCATIONS:-

LOCATION NO.	TOTAL CAR PARKING	VIP PARKING	EMPLOYEE PARKING
1. Near Gate-1	60	20	40
2. Around Hall-7 & Near Gate-11	0	0	0
3. Near Pragati Bhawan (Triangle)	0	0	0
4. Rear of Hall 8-12 & Periphery Rd	40	0	40
5. Opposite & Behind Hall-5	0	0	0
TOTAL	100	20	80

PARKING LEGEND:

EX- EXHIBITORS' PARKING
EM- EMPLOYEES' PARKING
VIP- VVIP/VIP PARKING

VENDING POINTS:

W = WATER
T/C = TEA & COFFEE
C = COLD DRINK
M = ICE CREAM
J = JUICE

FIRST AID / INFORMATION BOOTH:

> Hall 3 Ground Floor foyer
> Hall 3 First Floor foyer
> Hall 7 foyer (towards Pragati Bhawan)
> Hall 10-11 foyer

AMBULANCE LOCATION:

> Opposite Hall-7C (along barricading)
> Behind Kiosk-6
> Parking behind Hall 11 (service road)

BRANDING ON WALLS & BARRICADING:

> PROPOSED TOTAL BRANDING ON BARRICADING = 600m LENGTH
> PROPOSED TOTAL BRANDING ON WALLS = 800m LENGTH
TOTAL = 1400m LENGTH x 3m HEIGHT
= 4200 sqm or 45,185 sqft

★ EMERGENCY VEHICLES (FIRE/POLICE):

> Behind Hall 12-12A (near Fire Building)
> Behind Hall 2 (Service road)

FROM METRO
GATE 10

REGISTRATION
SCANNER
S.S. NO-3
AC PLANT
TOWER
K-12
EMERGENCY VEHICLES

HALL 12A

HALL 12

HALL 11

HALL 10

HALL 9

HALL 8

HALL 7

HALL 6

HALL 5

HALL 4

HALL 3

HALL 2

HALL 1

HALL 0

HALL -1

HALL -2

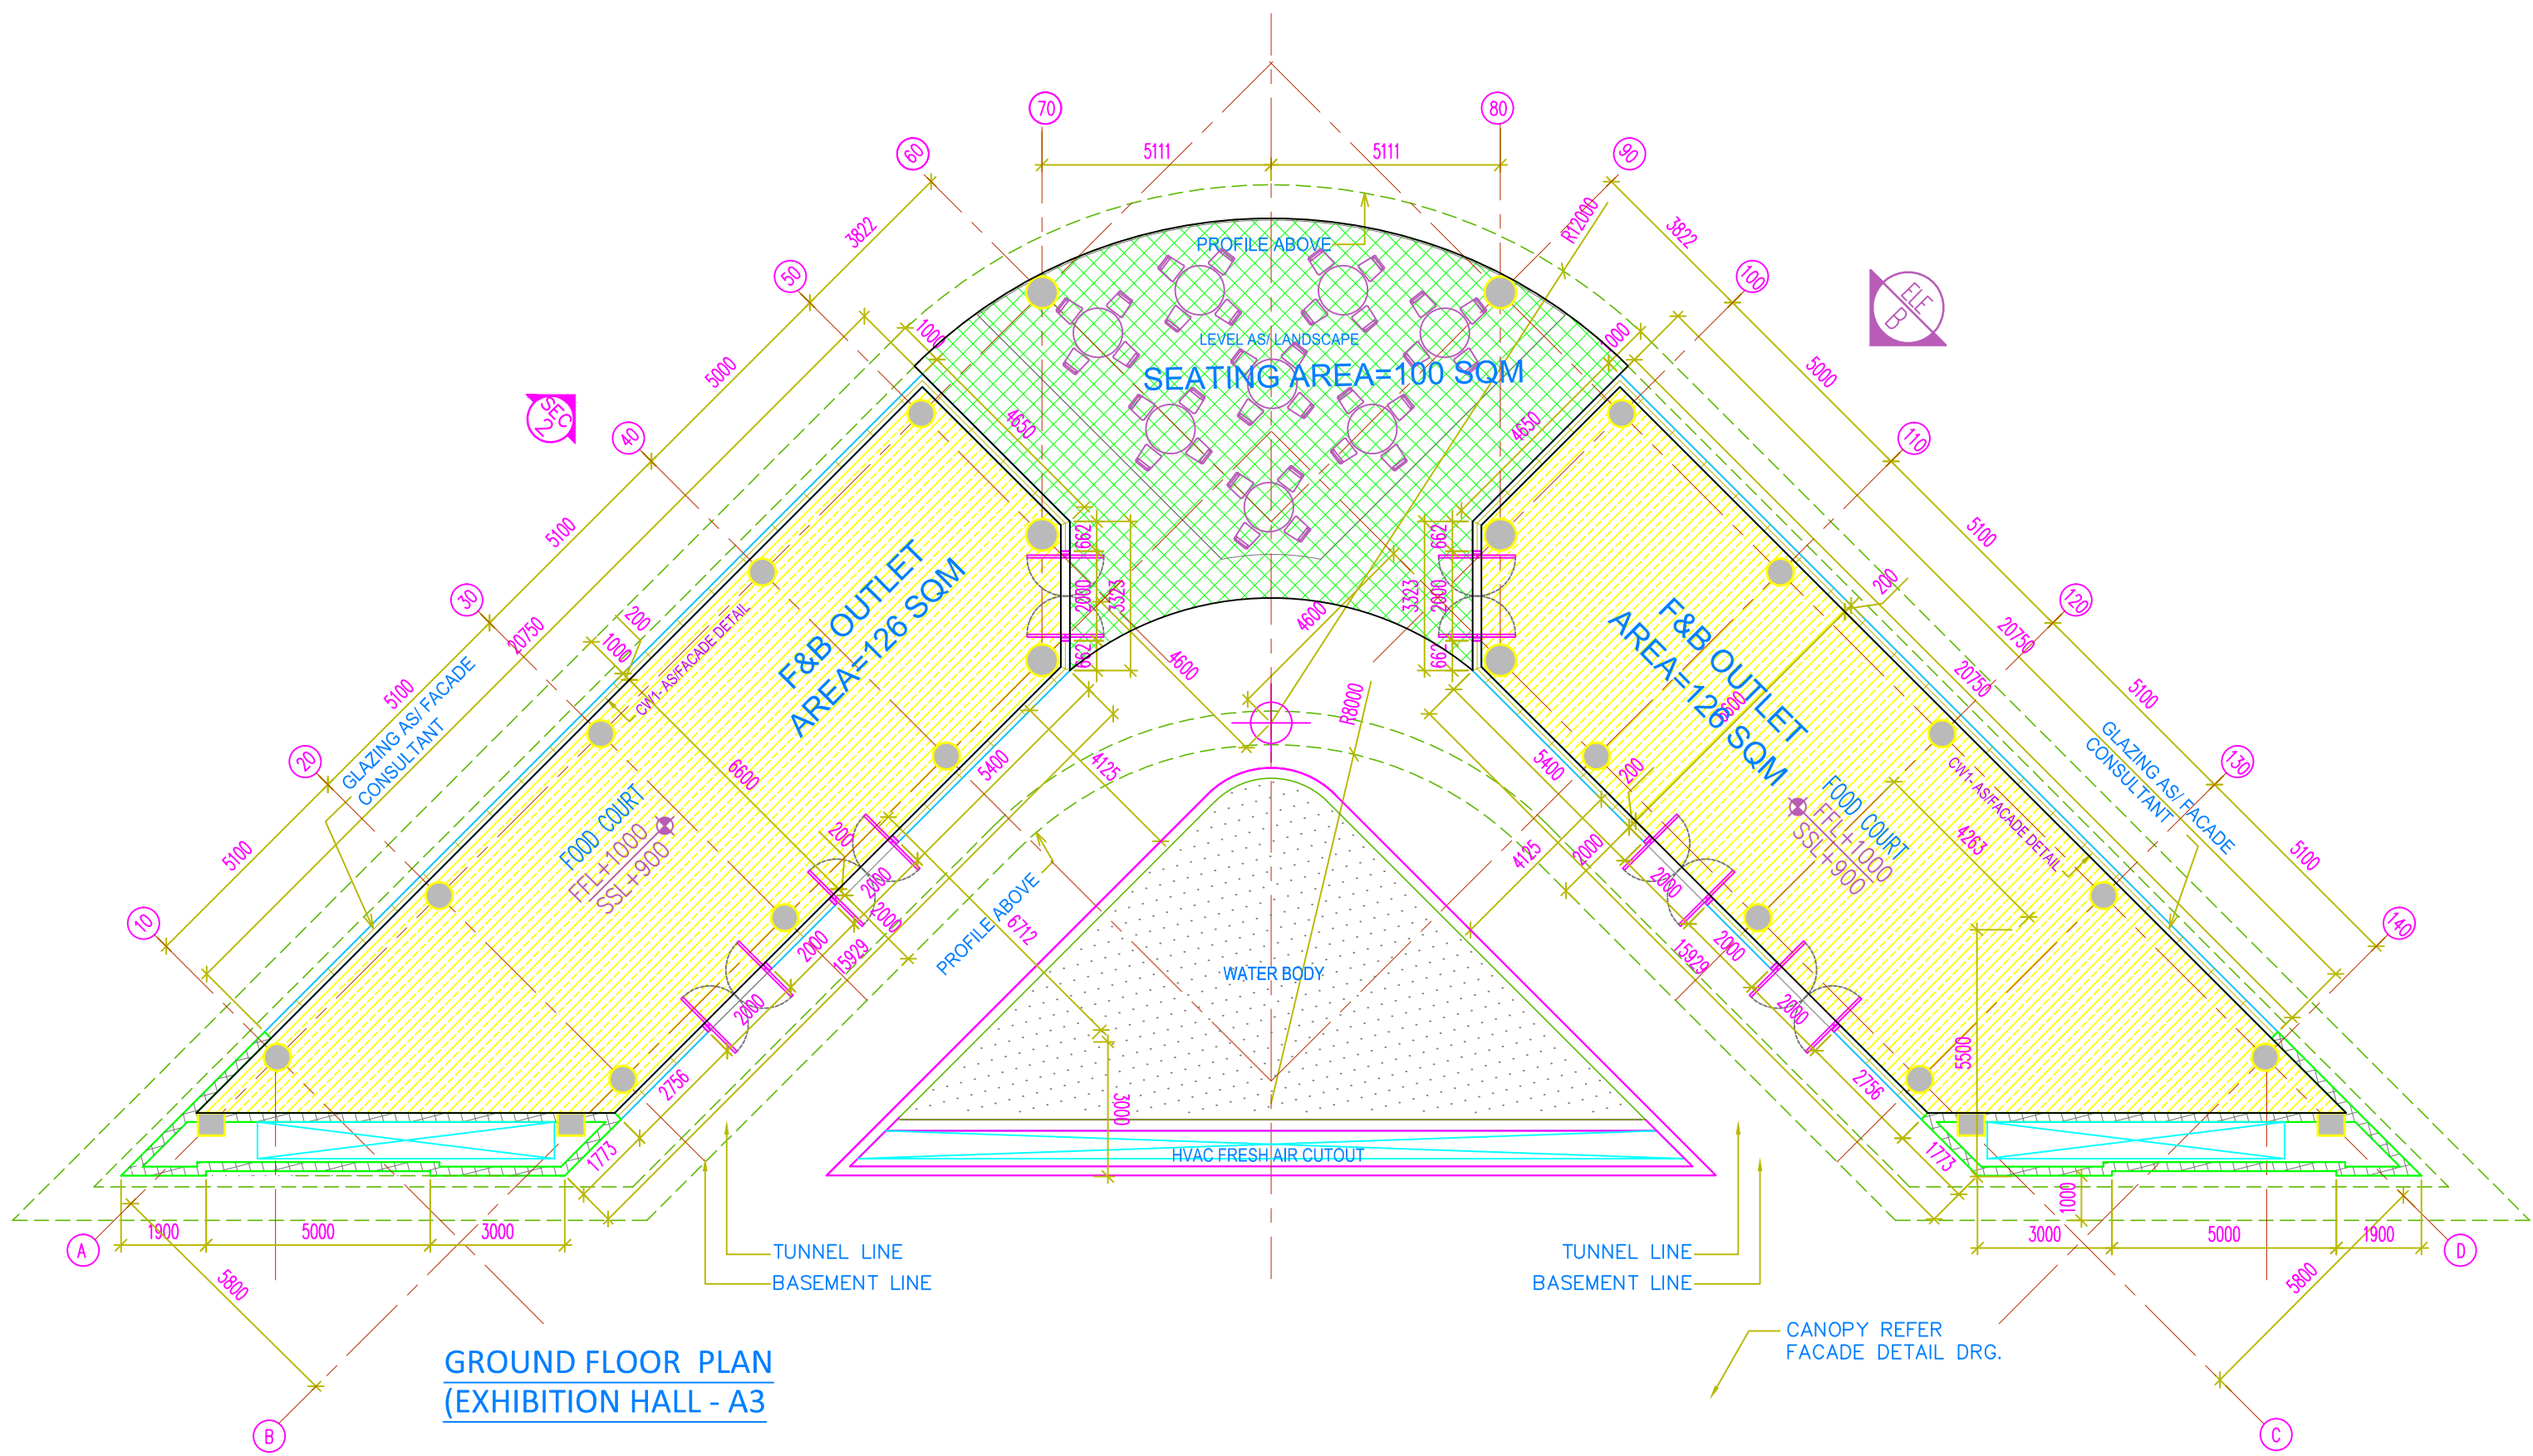

GROUND FLOOR PLAN
(EXHIBITION HALL - A3)

ROAD FROM METRO

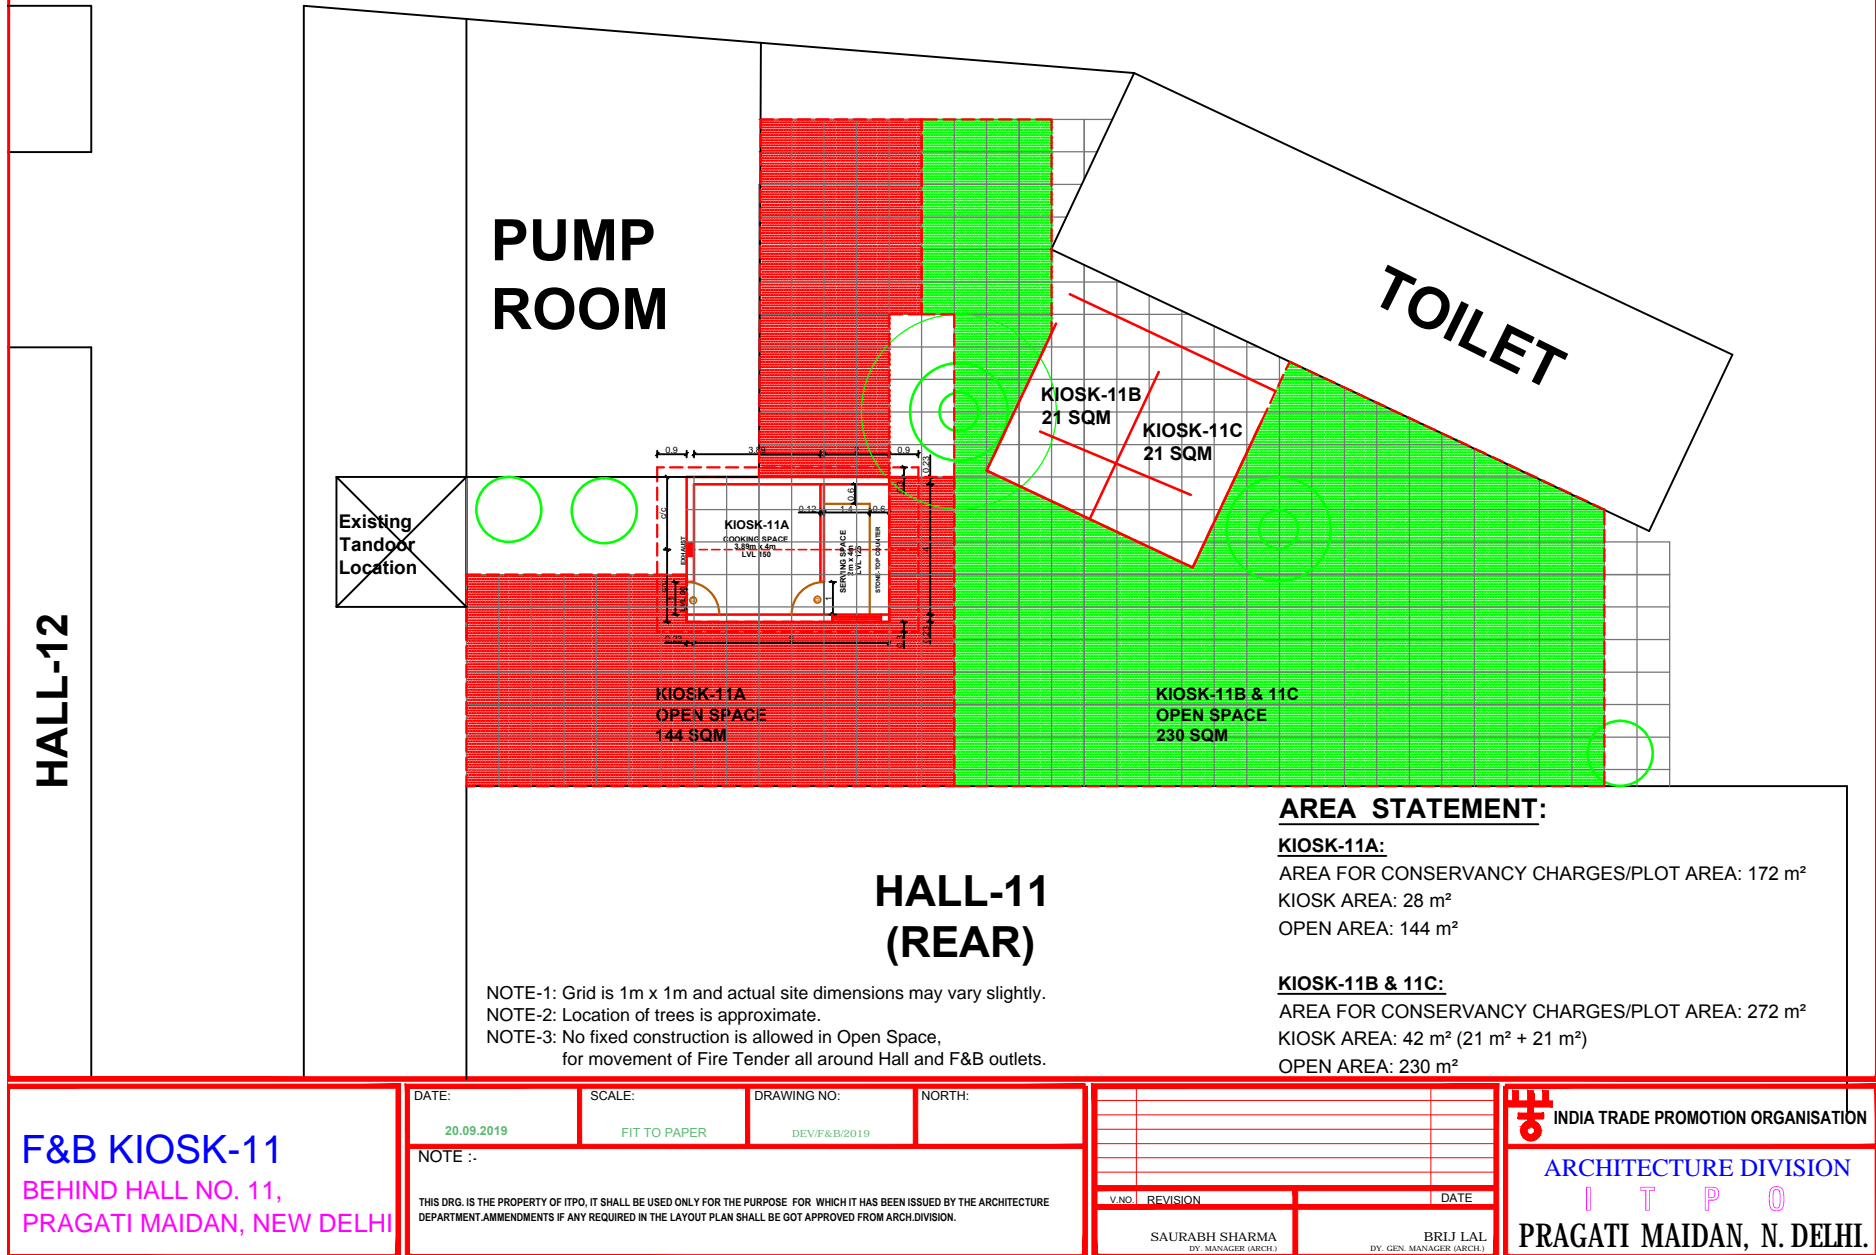

F&B KIOSK-11
BEHIND HALL NO. 11,
PRAGATI MAIDAN, NEW DELHI

DATE: 20.09.2019	SCALE: FIT TO PAPER	DRAWING NO: DEV/F&B/2019	NORTH:
NOTE :-			
THIS DRG. IS THE PROPERTY OF ITPO, IT SHALL BE USED ONLY FOR THE PURPOSE FOR WHICH IT HAS BEEN ISSUED BY THE ARCHITECTURE DEPARTMENT AMMENDMENTS IF ANY REQUIRED IN THE LAYOUT PLAN SHALL BE GOT APPROVED FROM ARCH.DIVISION.			

V.NO.		REVISION	DATE
SAURABH SHARMA		BRIJ LAL	
DY. MANAGER (ARCH.)		DY. GEN. MANAGER (ARCH.)	

INDIA TRADE PROMOTION ORGANISATION


ARCHITECTURE DIVISION

I T P O

PRAGATI MAIDAN, N. DELHI.

SERVICE ROAD FROM GATE-10 (METRO)

ELECTRIC SUBSTATION

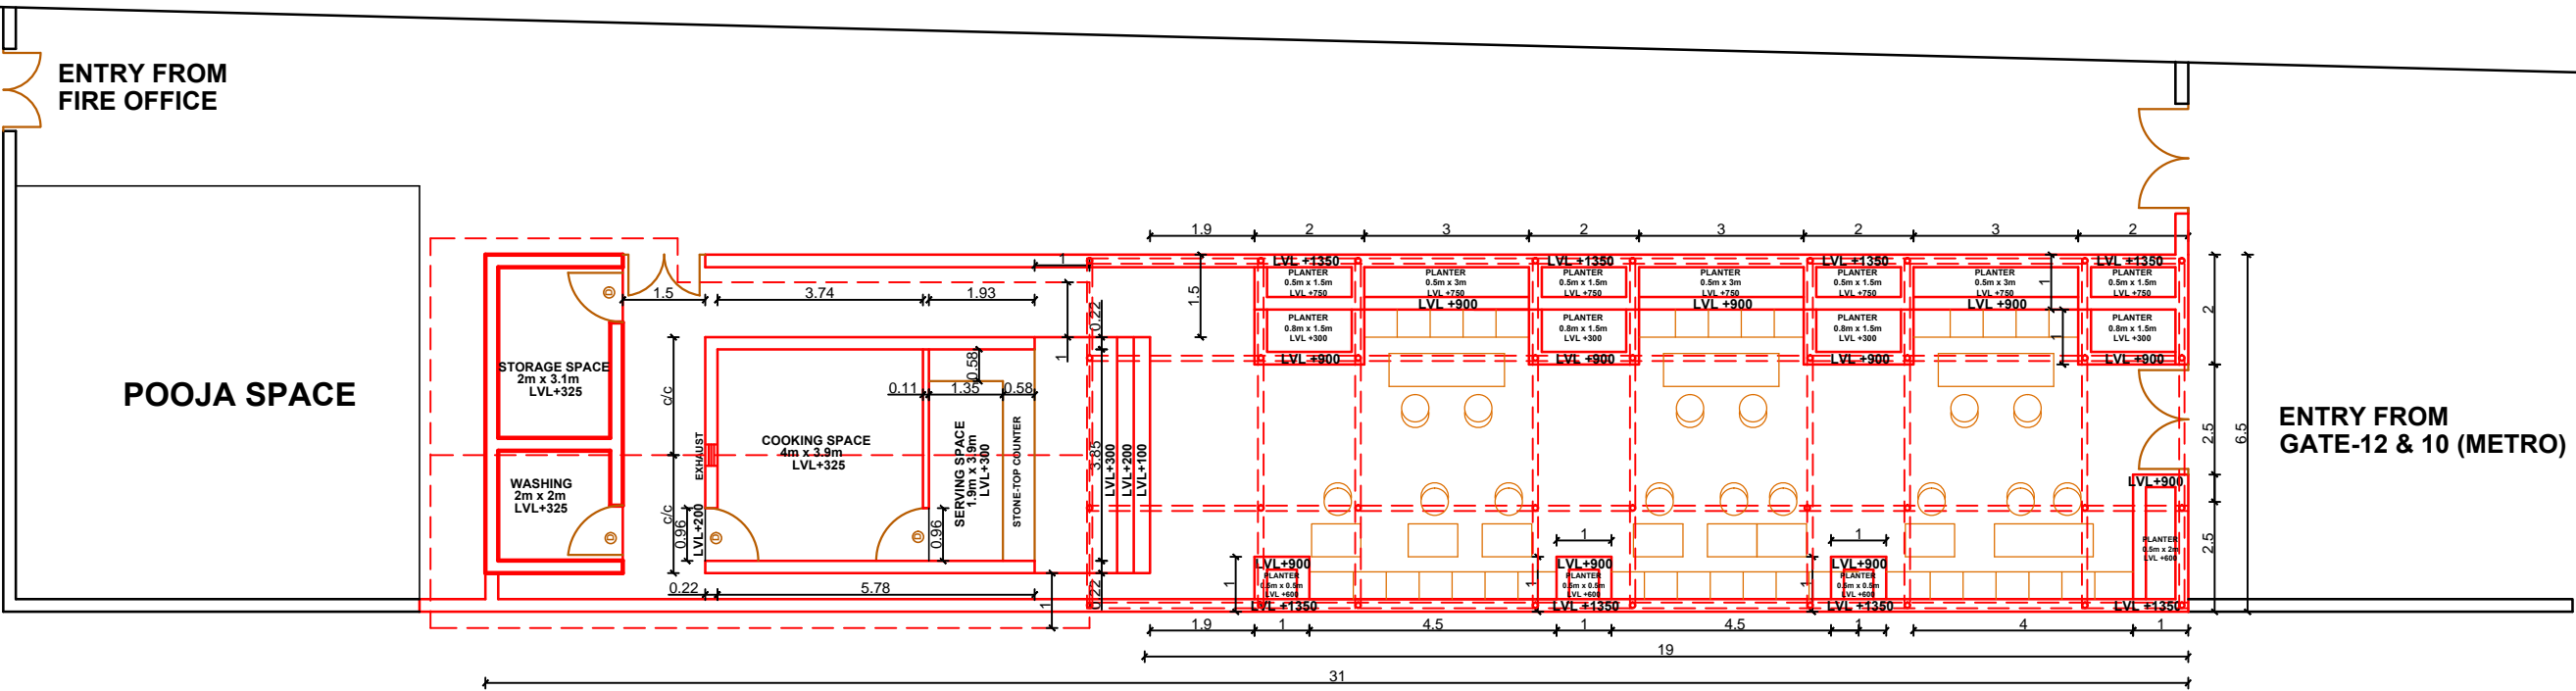

HALL 12-12A REAR LOADING/UNLOADING SPACE

AREA STATEMENT:

PLOT AREA: 201.5 m² (31m X 6.5m)
KIOSK AREA: 23 m² (15.6 m² COOKING + 7.4 m² SERVING)
SERVICE AREA: 10.2 m² (6.2 m² STORAGE + 4 m² WASHING)
SEATING AREA: 123.5 m² (WITH PLANTERS) (19m x 6.5m)

HALL-12 (REAR)

F&B KIOSK-12
BEHIND HALL NO. 12,
PRAGATI MAIDAN, NEW DELHI

DATE: 20.09.2019	SCALE: FIT TO PAPER	DRAWING NO: DEV/F&B/2019	NORTH:
NOTE :- THIS DRG. IS THE PROPERTY OF ITPO, IT SHALL BE USED ONLY FOR THE PURPOSE FOR WHICH IT HAS BEEN ISSUED BY THE ARCHITECTURE DEPARTMENT.AMMENDMENTS IF ANY REQUIRED IN THE LAYOUT PLAN SHALL BE GOT APPROVED FROM ARCH.DIVISION.			

INDIA TRADE PROMOTION ORGANISATION

ARCHITECTURE DIVISION

I T P O

PRAGATI MAIDAN, N. DELHI.