




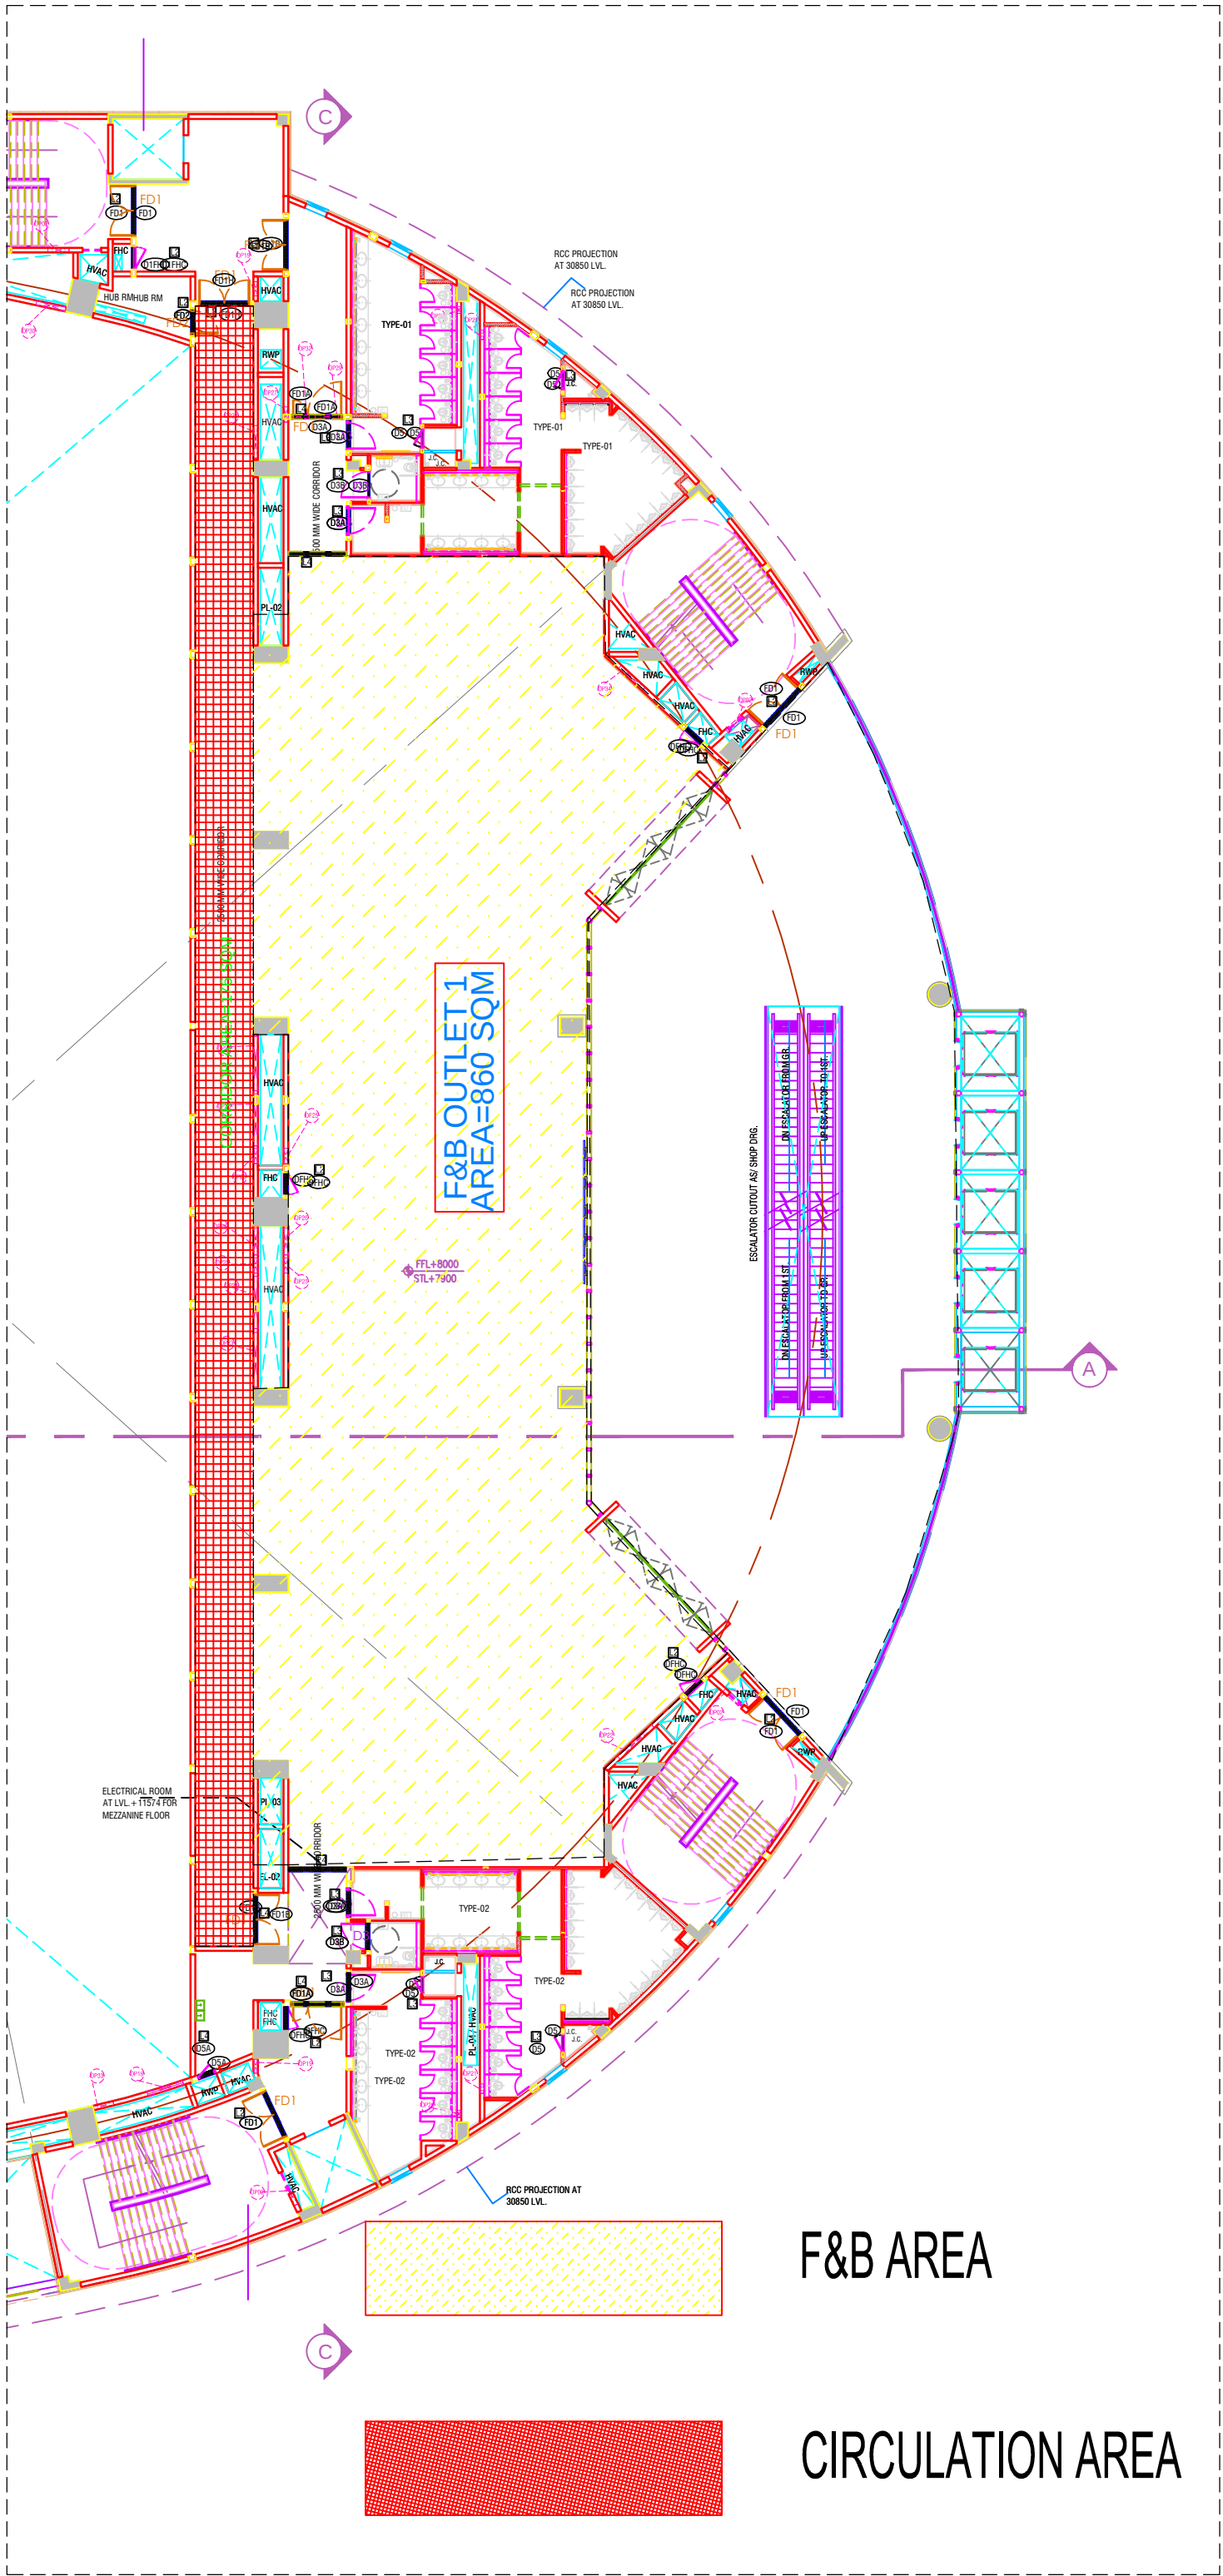


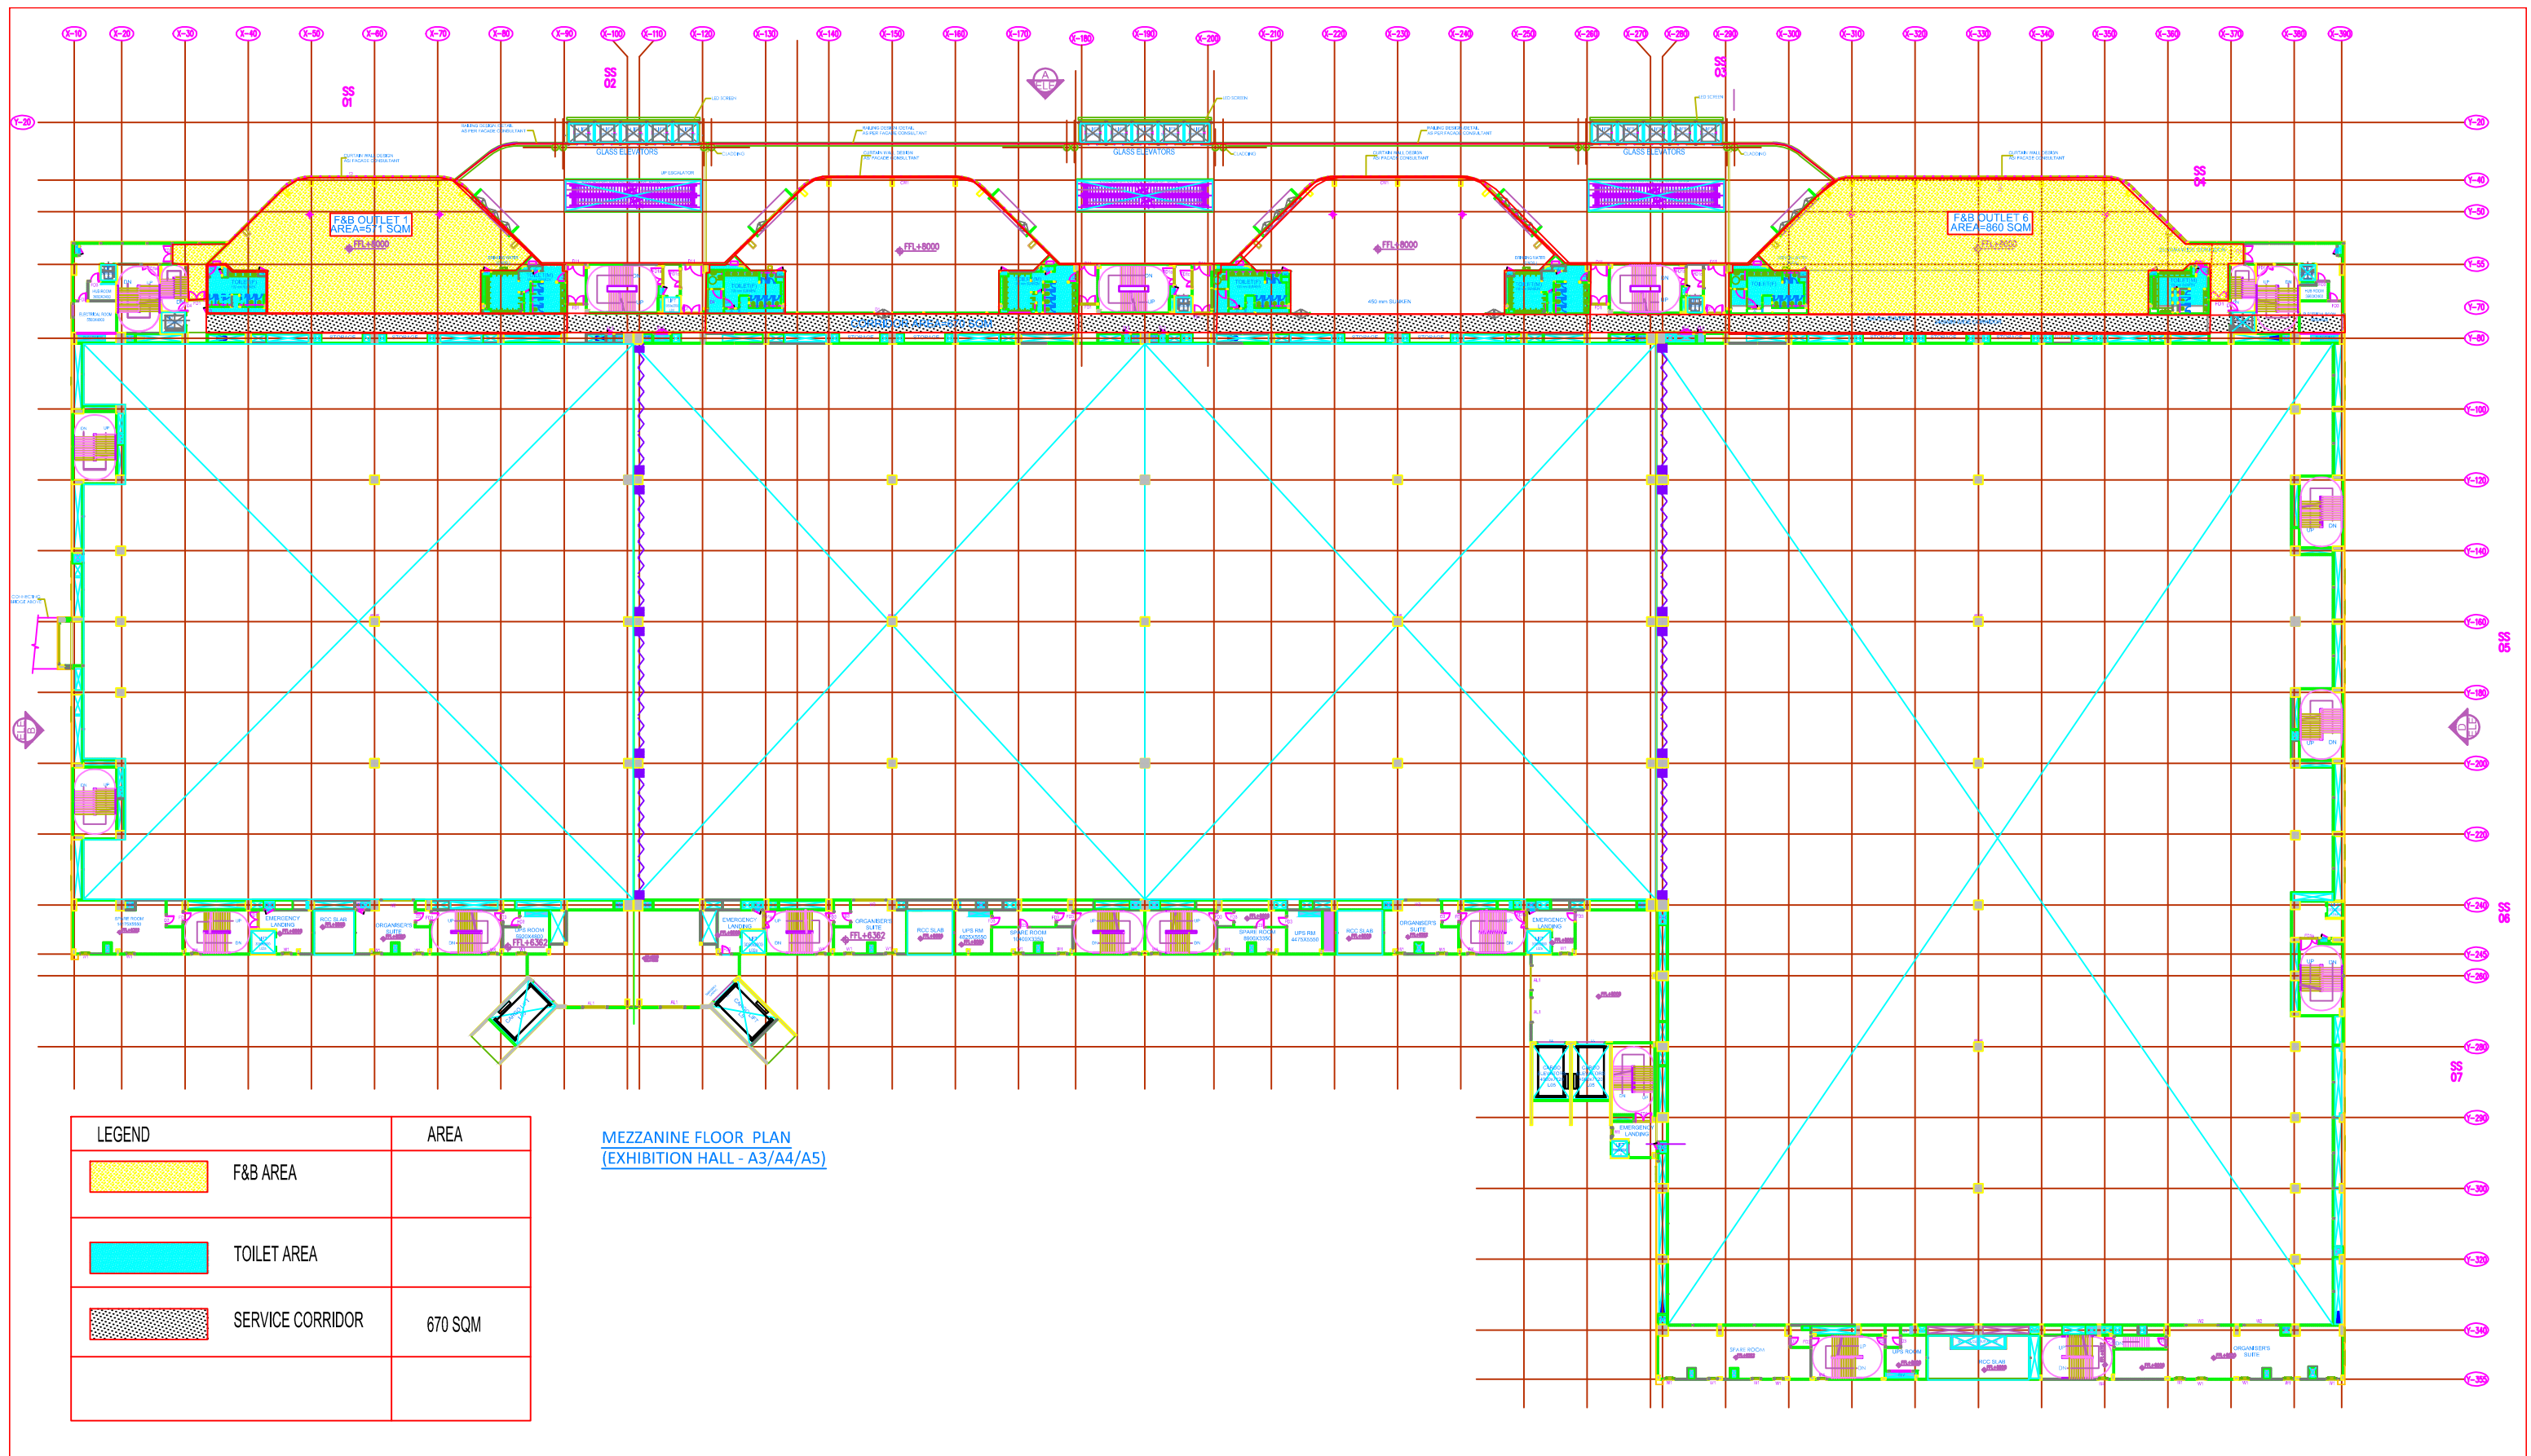


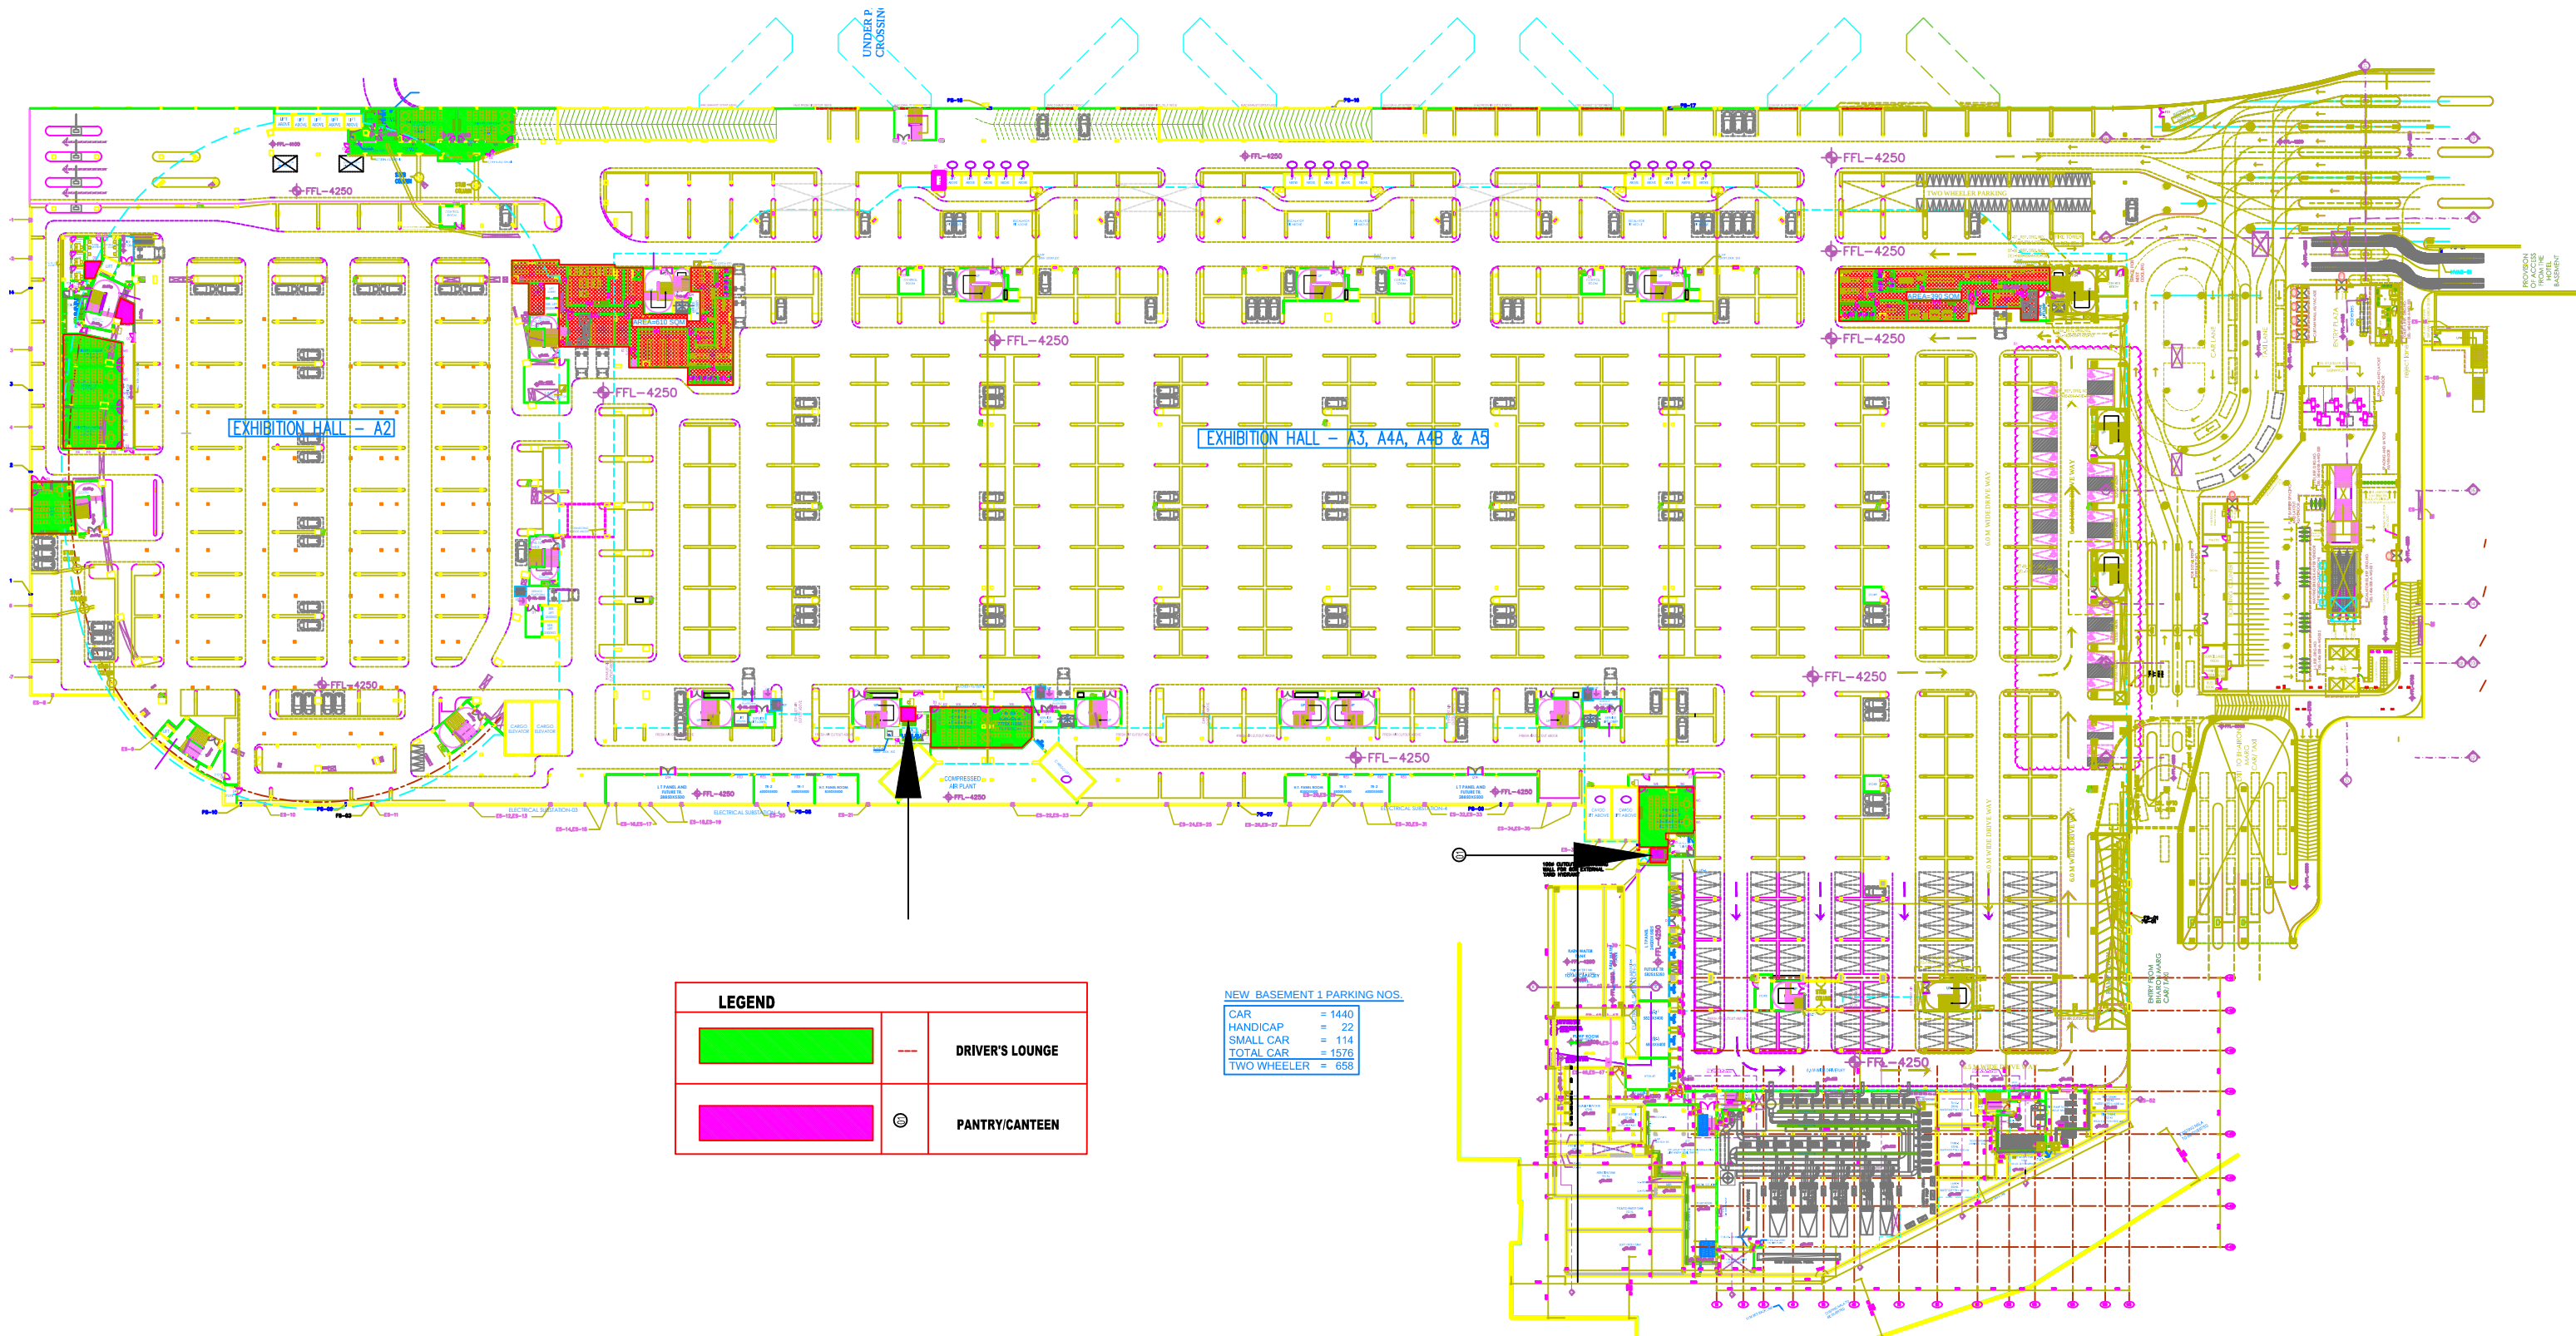


LEGEND		
		DRIVER'S LOUNGE
		PANTRY/CANTEEN


NEW BASEMENT 1 PARKING NOS.	
CAR	= 1440
HANDICAP	= 22
SMALL CAR	= 114
TOTAL CAR	= 1576
TWO WHEELER	= 658

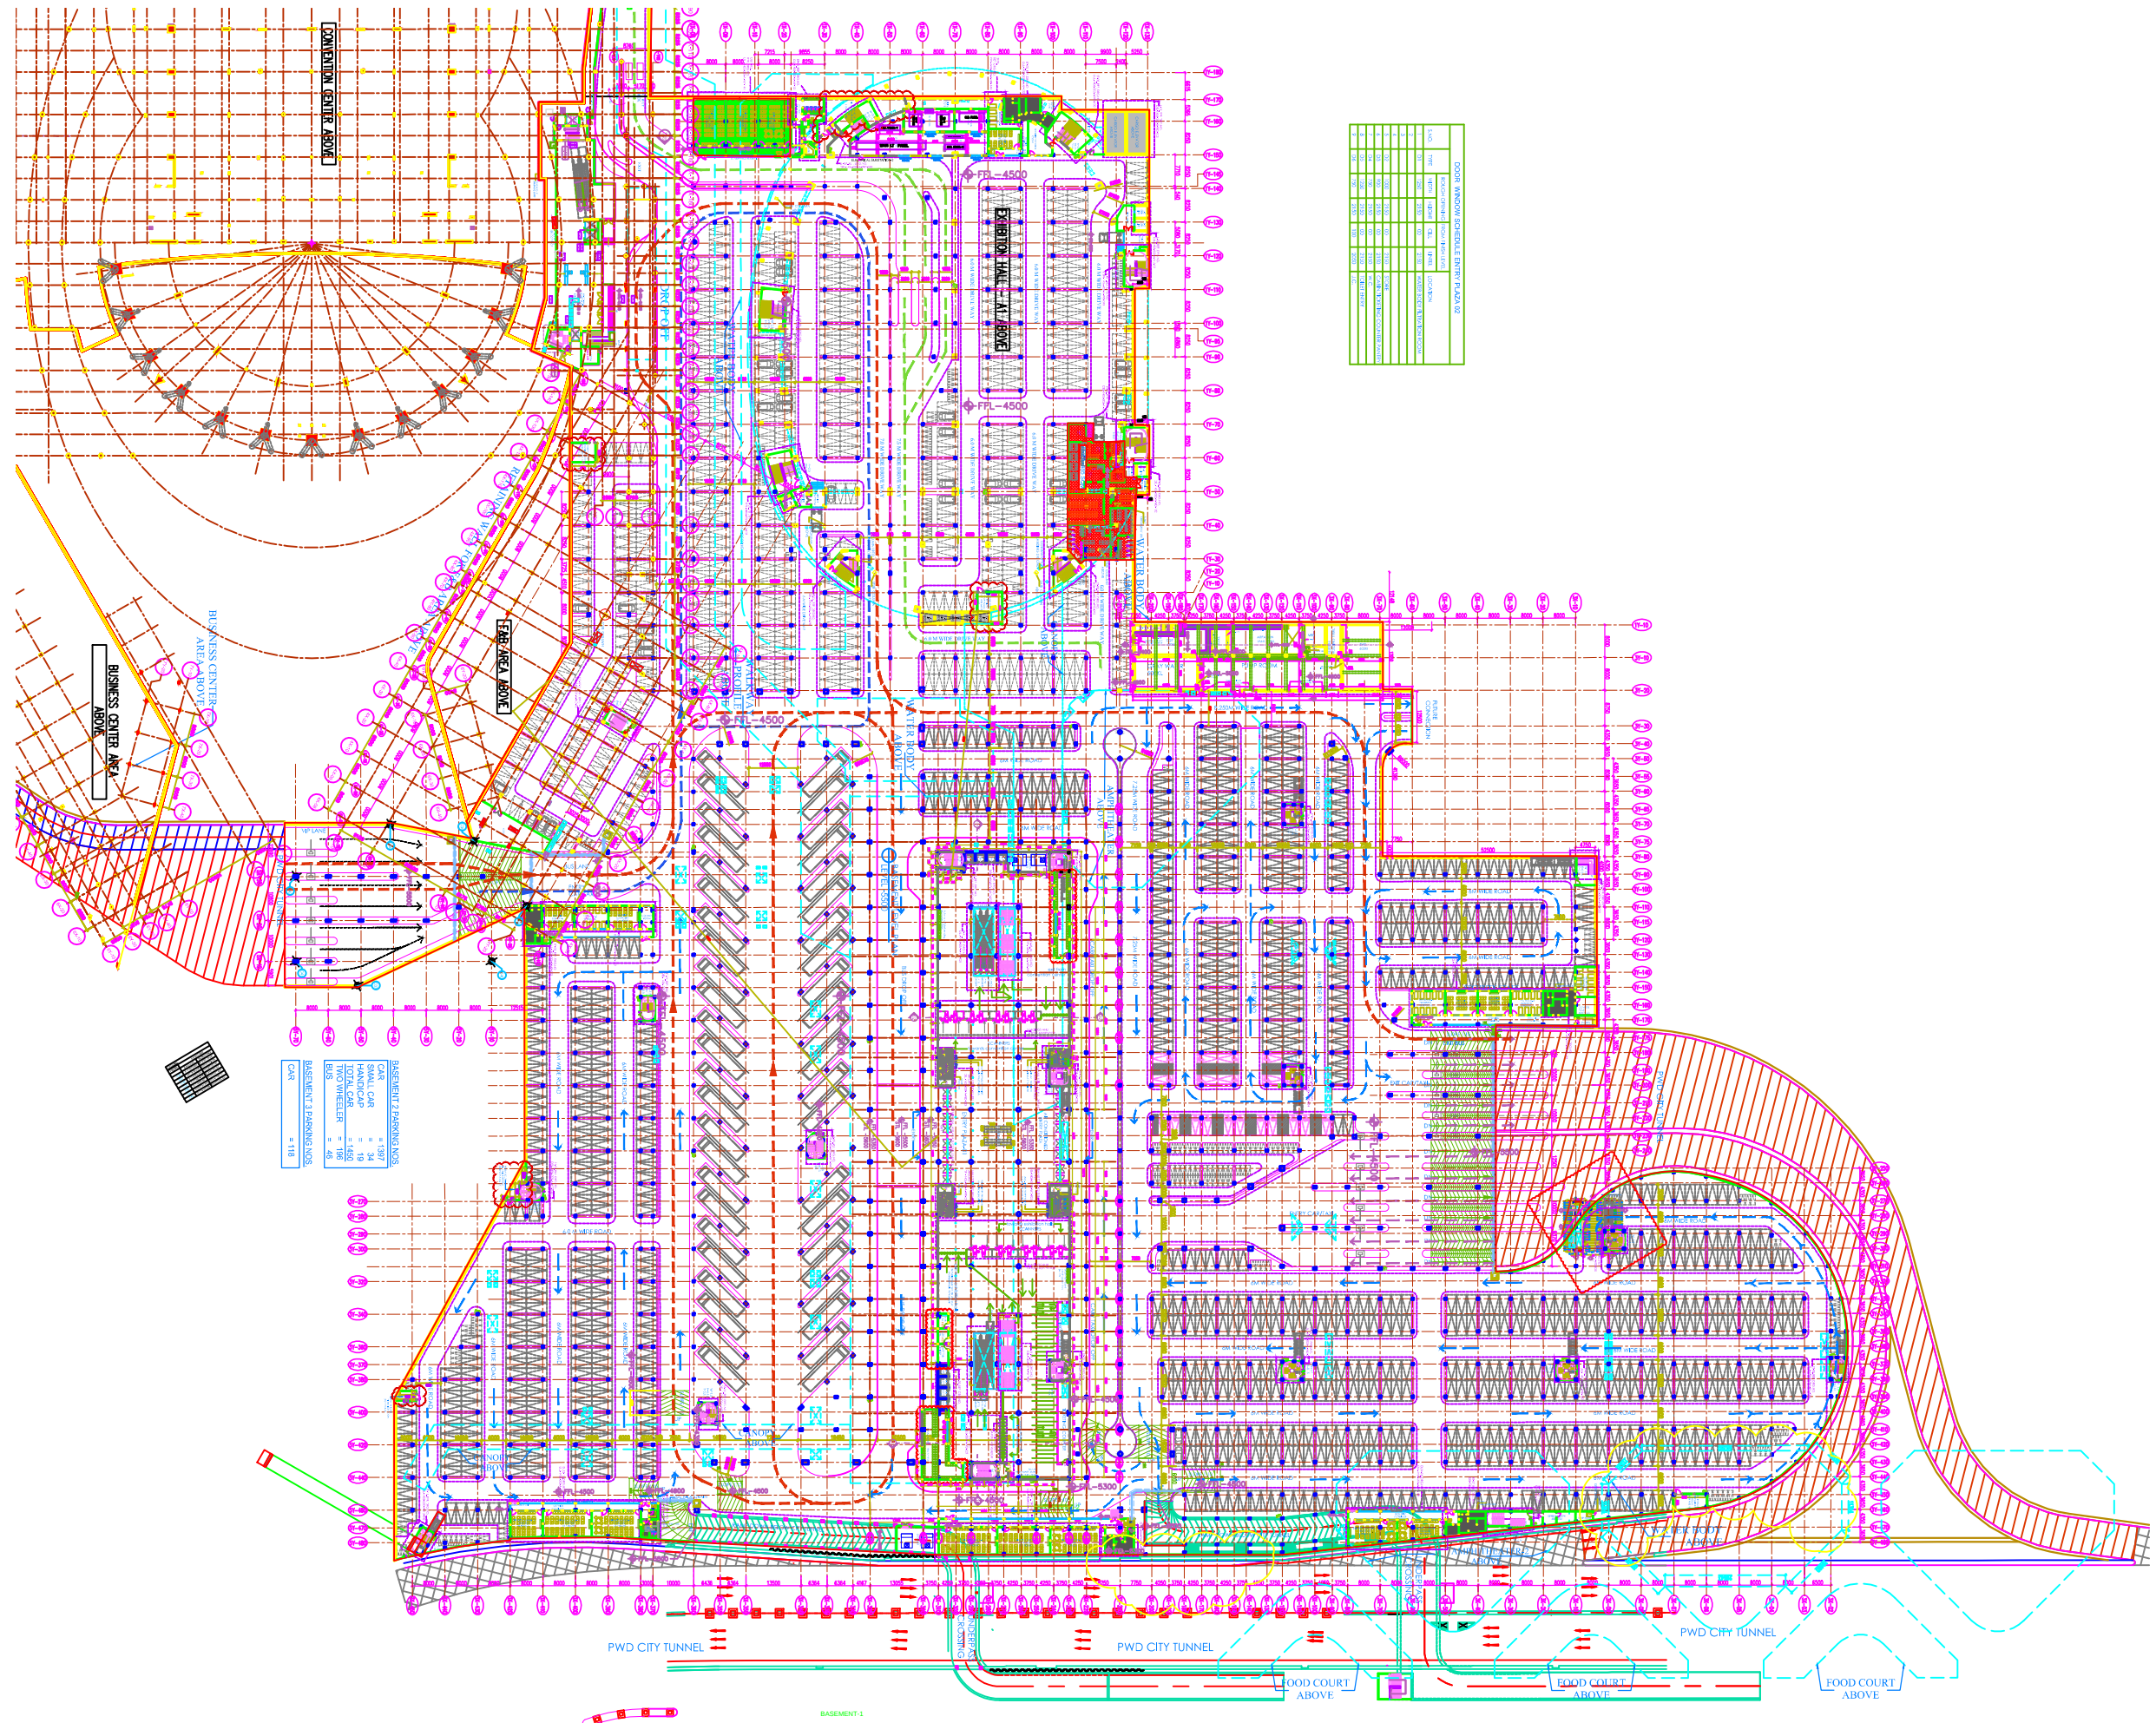

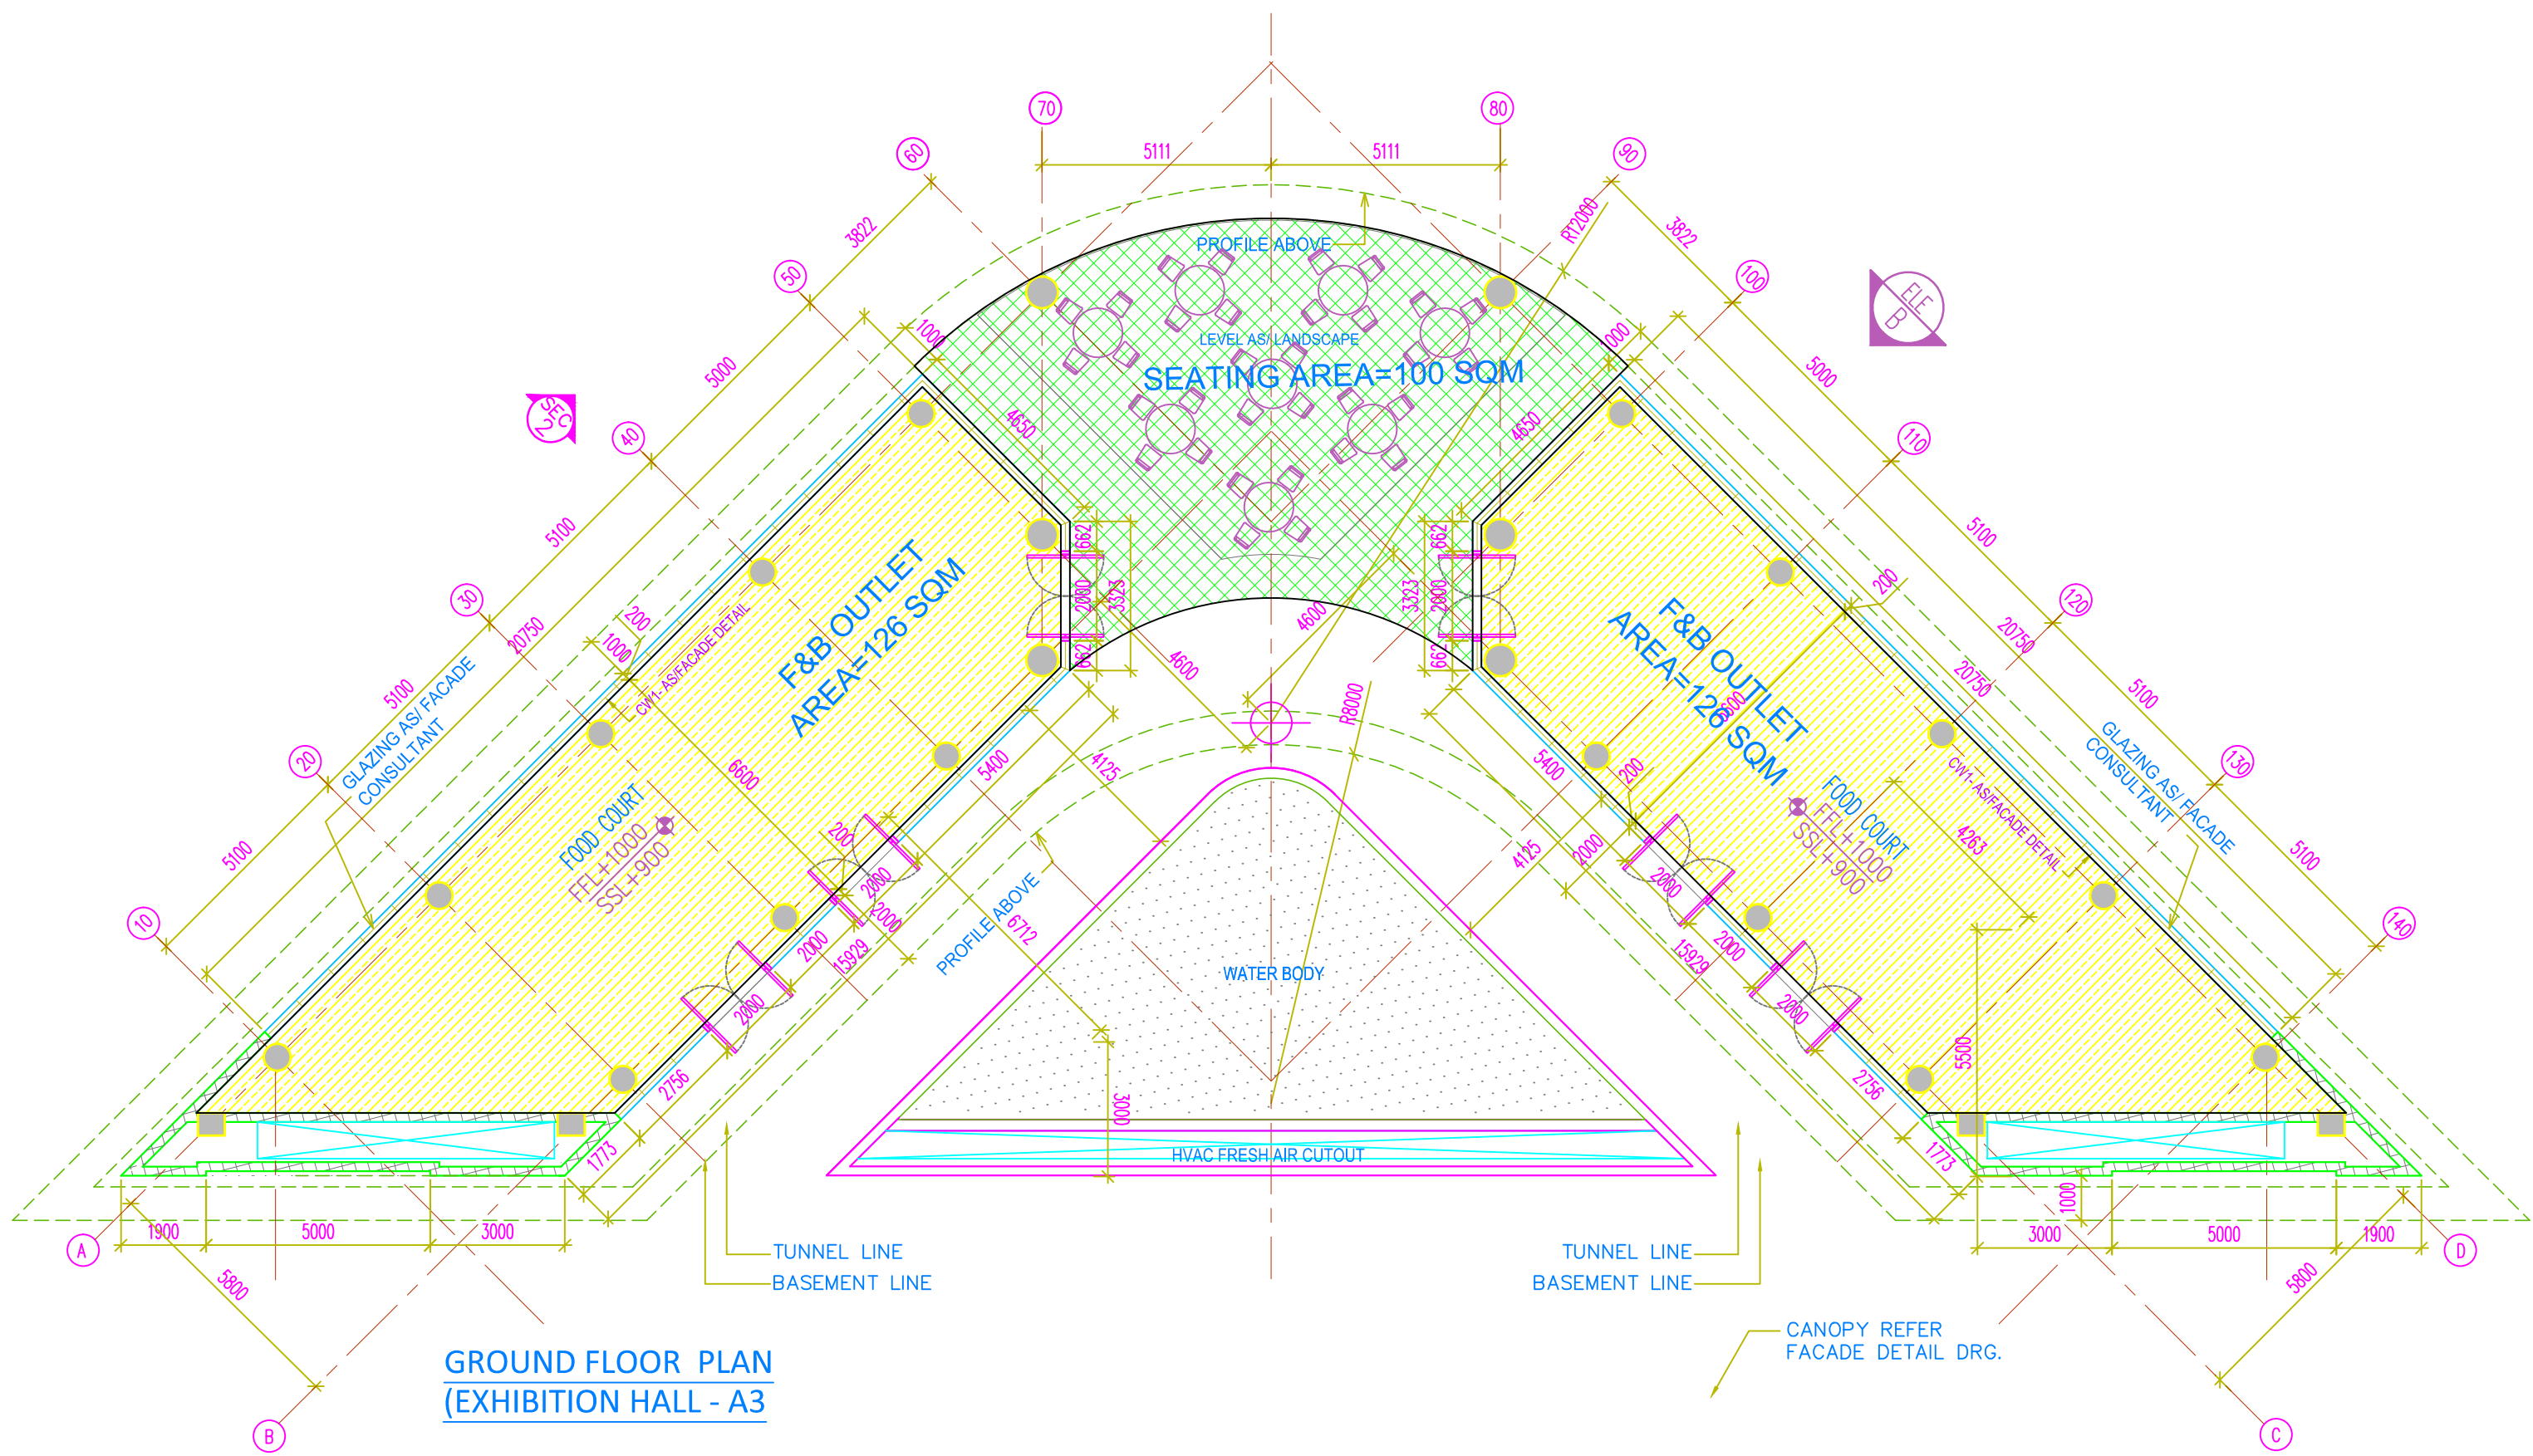

GROUND FLOOR PLAN
(EXHIBITION HALL - A3)

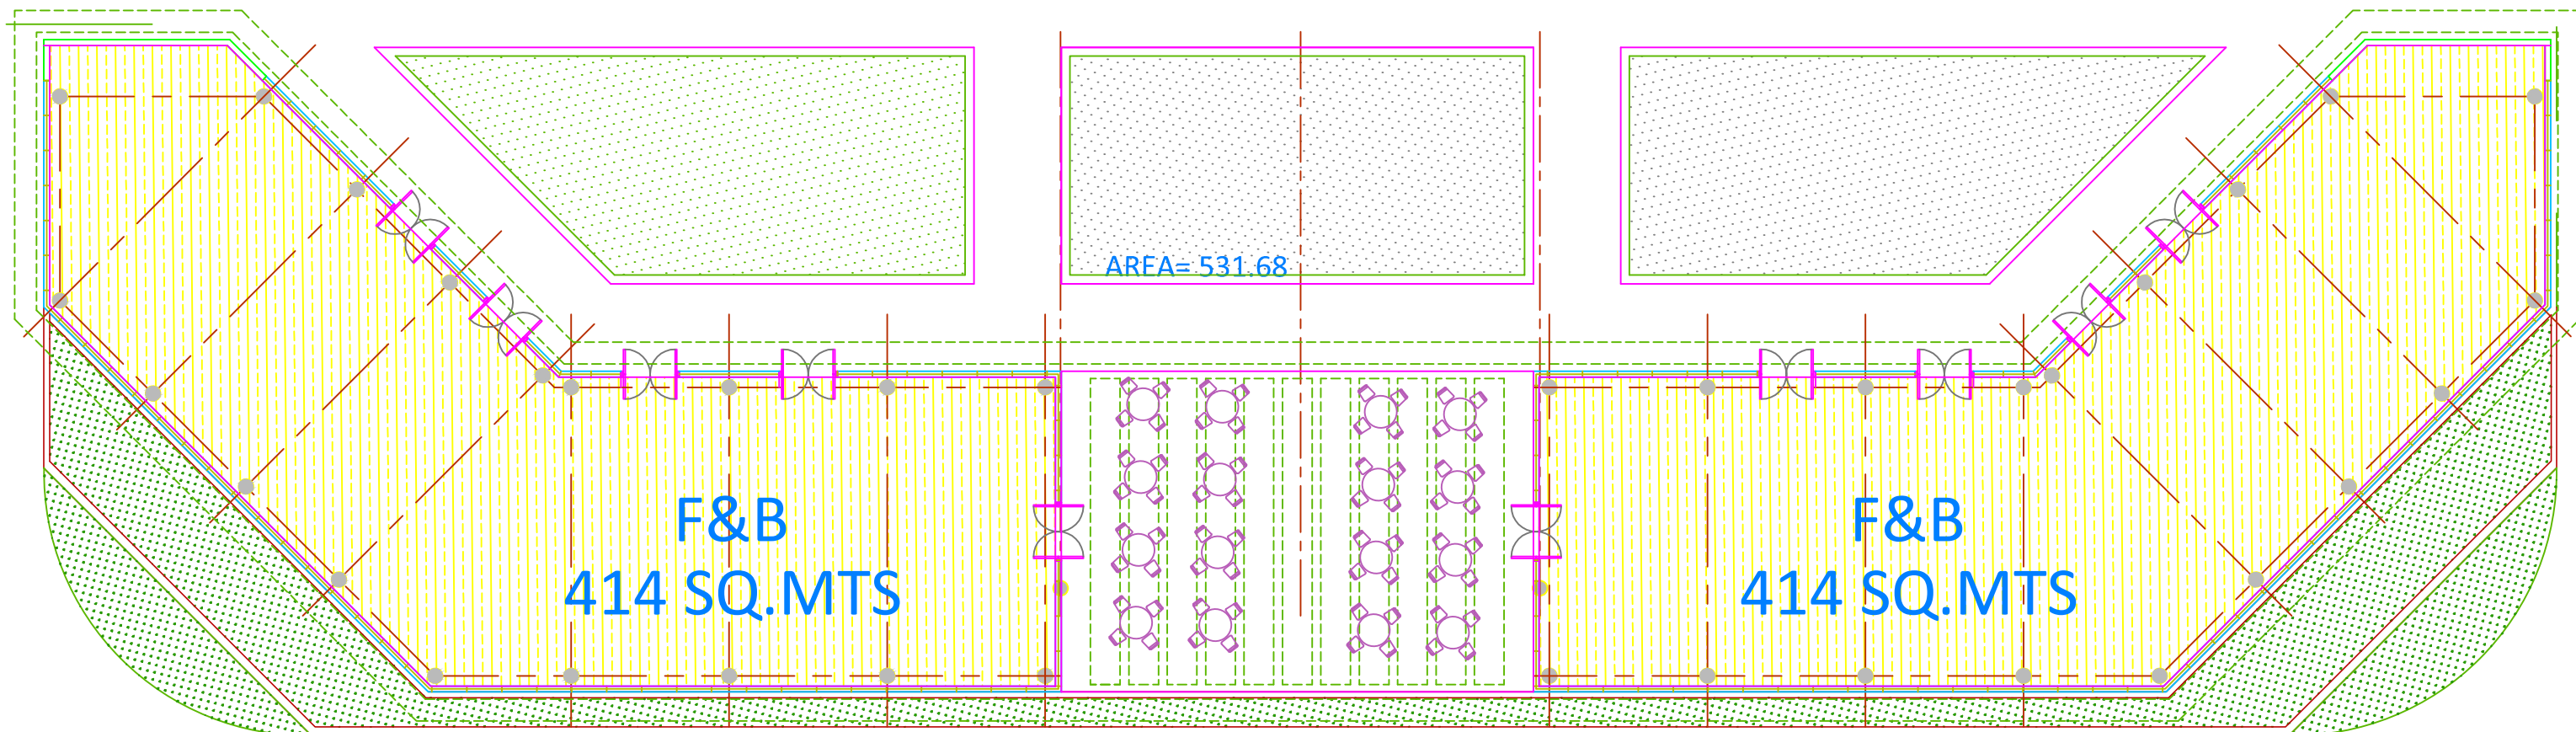

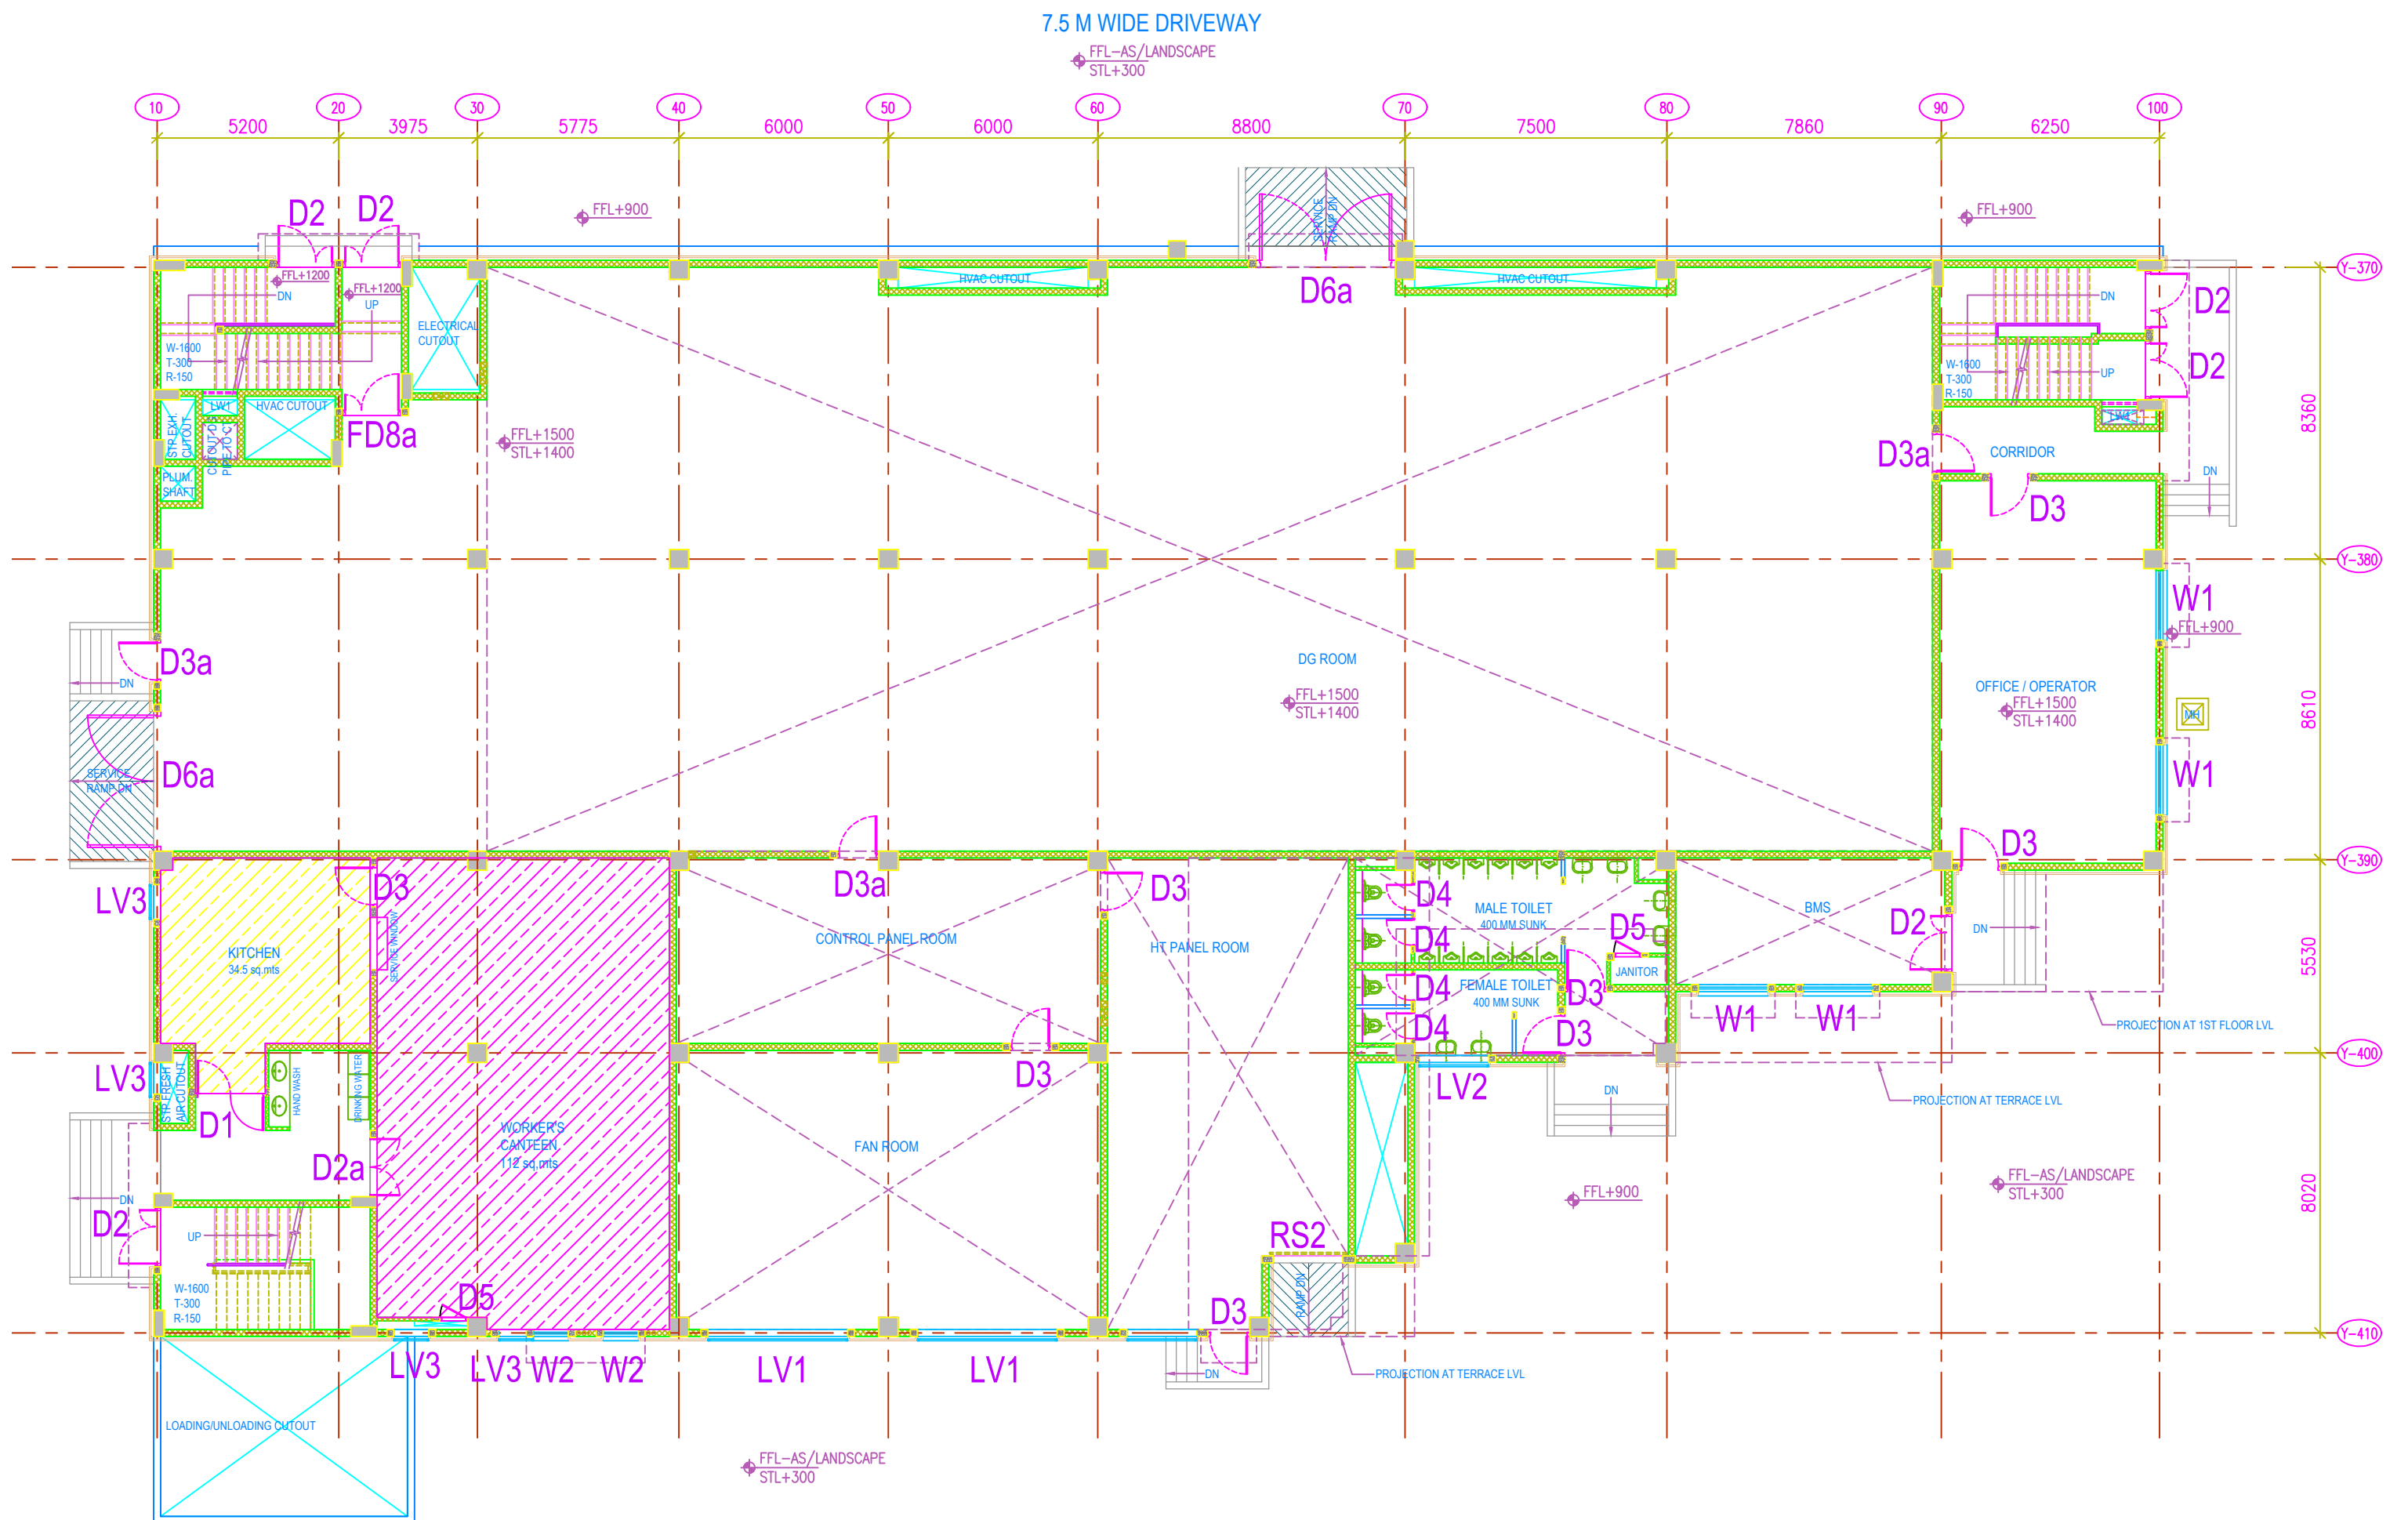

ROAD FROM METRO

HALL-12

PUMP ROOM

TOILET

KIOSK-11A
COOKING SPACE
SERV. AREA
LVL 110

KIOSK-11B
21 SQM

KIOSK-11C
21 SQM

KIOSK-11A OPEN SPACE
144 SQM

KIOSK-11B & 11C OPEN SPACE
230 SQM

HALL-11 (REAR)

Existing Tandoor Location

AREA STATEMENT:

KIOSK-11A:
AREA FOR CONSERVANCY CHARGES/PLOT AREA: 172 m²
KIOSK AREA: 28 m²
OPEN AREA: 144 m²

KIOSK-11B & 11C:
AREA FOR CONSERVANCY CHARGES/PLOT AREA: 272 m²
KIOSK AREA: 42 m² (21 m² + 21 m²)
OPEN AREA: 230 m²

NOTE-1: Grid is 1m x 1m and actual site dimensions may vary slightly.
NOTE-2: Location of trees is approximate.
NOTE-3: No fixed construction is allowed in Open Space, for movement of Fire Tender all around Hall and F&B outlets.

F&B KIOSK-11
BEHIND HALL NO. 11,
PRAGATI MAIDAN, NEW DELHI

DATE: 20.09.2019
SCALE: FIT TO PAPER
DRAWING NO: DEV/F&B/2019
NORTH:

NOTE :-
THIS DRG. IS THE PROPERTY OF ITPO, IT SHALL BE USED ONLY FOR THE PURPOSE FOR WHICH IT HAS BEEN ISSUED BY THE ARCHITECTURE DEPARTMENT. AMMENDMENTS IF ANY REQUIRED IN THE LAYOUT PLAN SHALL BE GOT APPROVED FROM ARCH. DIVISION.

INDIA TRADE PROMOTION ORGANISATION
ARCHITECTURE DIVISION
I T P O
PRAGATI MAIDAN, N. DELHI.

SAURABH SHARMA
DY. MANAGER (ARCH.)
BRIJ LAL
DY. GEN. MANAGER (ARCH.)

F&B KIOSK-11
BEHIND HALL NO. 11,
PRAGATI MAIDAN, NEW DELHI


DATE: 20.09.2019	SCALE: FIT TO PAPER	DRAWING NO: DEV/F&B/2019	NORTH:
NOTE :-			
THIS DRG. IS THE PROPERTY OF IPTO, IT SHALL BE USED ONLY FOR THE PURPOSE FOR WHICH IT HAS BEEN ISSUED BY THE ARCHITECTURE DEPARTMENT.AMMENDMENTS IF ANY REQUIRED IN THE LAYOUT PLAN SHALL BE GOT APPROVED FROM ARCH.DIVISION.			

[illegible]

 INDIA TRADE PROMOTION ORGANISATION
ARCHITECTURE DIVISION
I T P O
PRAGATI MAIDAN, N. DELHI.

SERVICE ROAD FROM GATE-10 (METRO)

ELECTRIC SUBSTATION

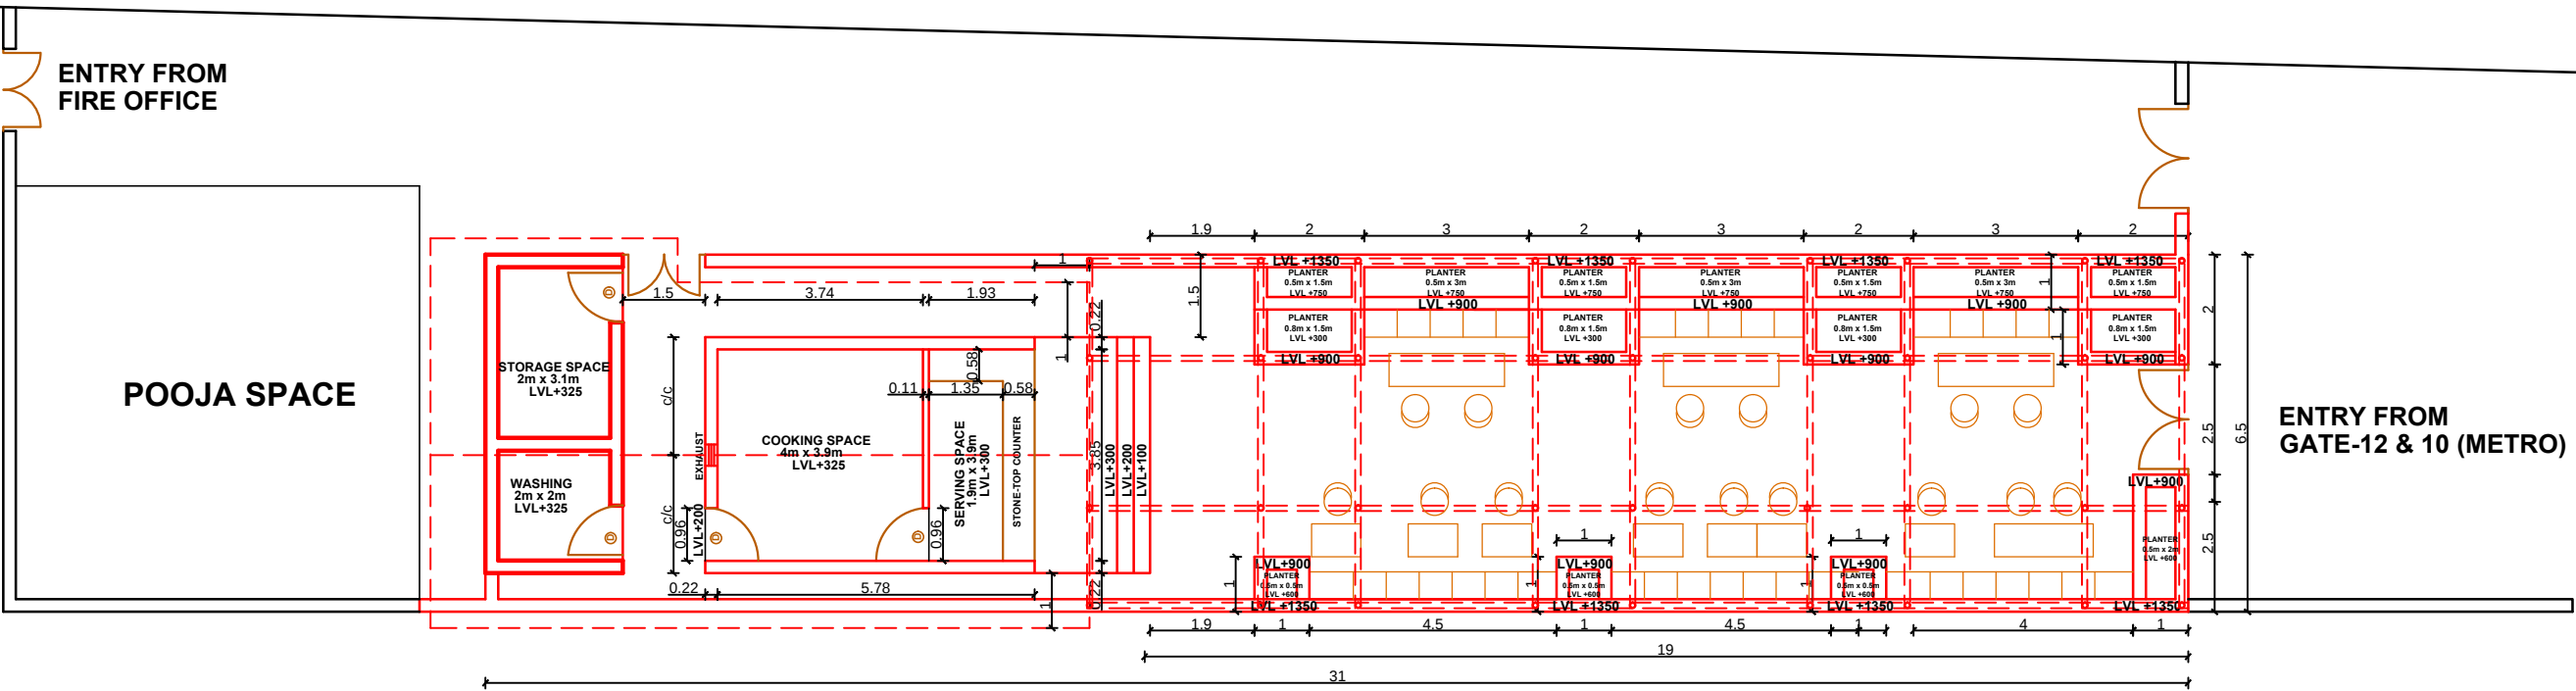

HALL 12-12A REAR LOADING/UNLOADING SPACE

AREA STATEMENT:

PLOT AREA: 201.5 m² (31m X 6.5m)
KIOSK AREA: 23 m² (15.6 m² COOKING + 7.4 m² SERVING)
SERVICE AREA: 10.2 m² (6.2 m² STORAGE + 4 m² WASHING)
SEATING AREA: 123.5 m² (WITH PLANTERS) (19m x 6.5m)

HALL-12 (REAR)

F&B KIOSK-12
BEHIND HALL NO. 12,
PRAGATI MAIDAN, NEW DELHI

DATE: 20.09.2019	SCALE: FIT TO PAPER	DRAWING NO: DEV/F&B/2019	NORTH:
NOTE :- THIS DRG. IS THE PROPERTY OF ITPO, IT SHALL BE USED ONLY FOR THE PURPOSE FOR WHICH IT HAS BEEN ISSUED BY THE ARCHITECTURE DEPARTMENT.AMMENDMENTS IF ANY REQUIRED IN THE LAYOUT PLAN SHALL BE GOT APPROVED FROM ARCH.DIVISION.			

INDIA TRADE PROMOTION ORGANISATION

ARCHITECTURE DIVISION

I T P O

PRAGATI MAIDAN, N. DELHI.