

AAHAR - 2019

HALL NO. - 12 & 12A


MARCH 12-16, 2019

FOOD AND INTERNATIONAL PARTICIPANTS


INDIA TRADE PROMOTION ORGANISATION
ARCHITECTURE DEPARTMENT
PRAGATI MAIDAN, N. DELHI.

S. NO.	REVISION	DATE

DATE:	22.12.2018
SCALE:	FIT TO PAPER
DRAWING NO.:	AAHAR-2019, H12-12A
NORTH:	

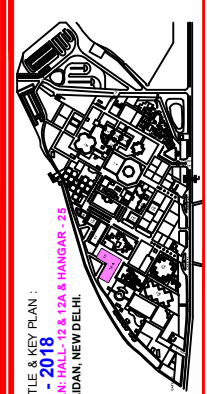

PROJECT TITLE & VIEW PLAN:
AAHAR - 2019
LAYOUT PLAN HALLS 12 & 12A & HANGAR - 25
PRAGATI MAIDAN, NEW DELHI.

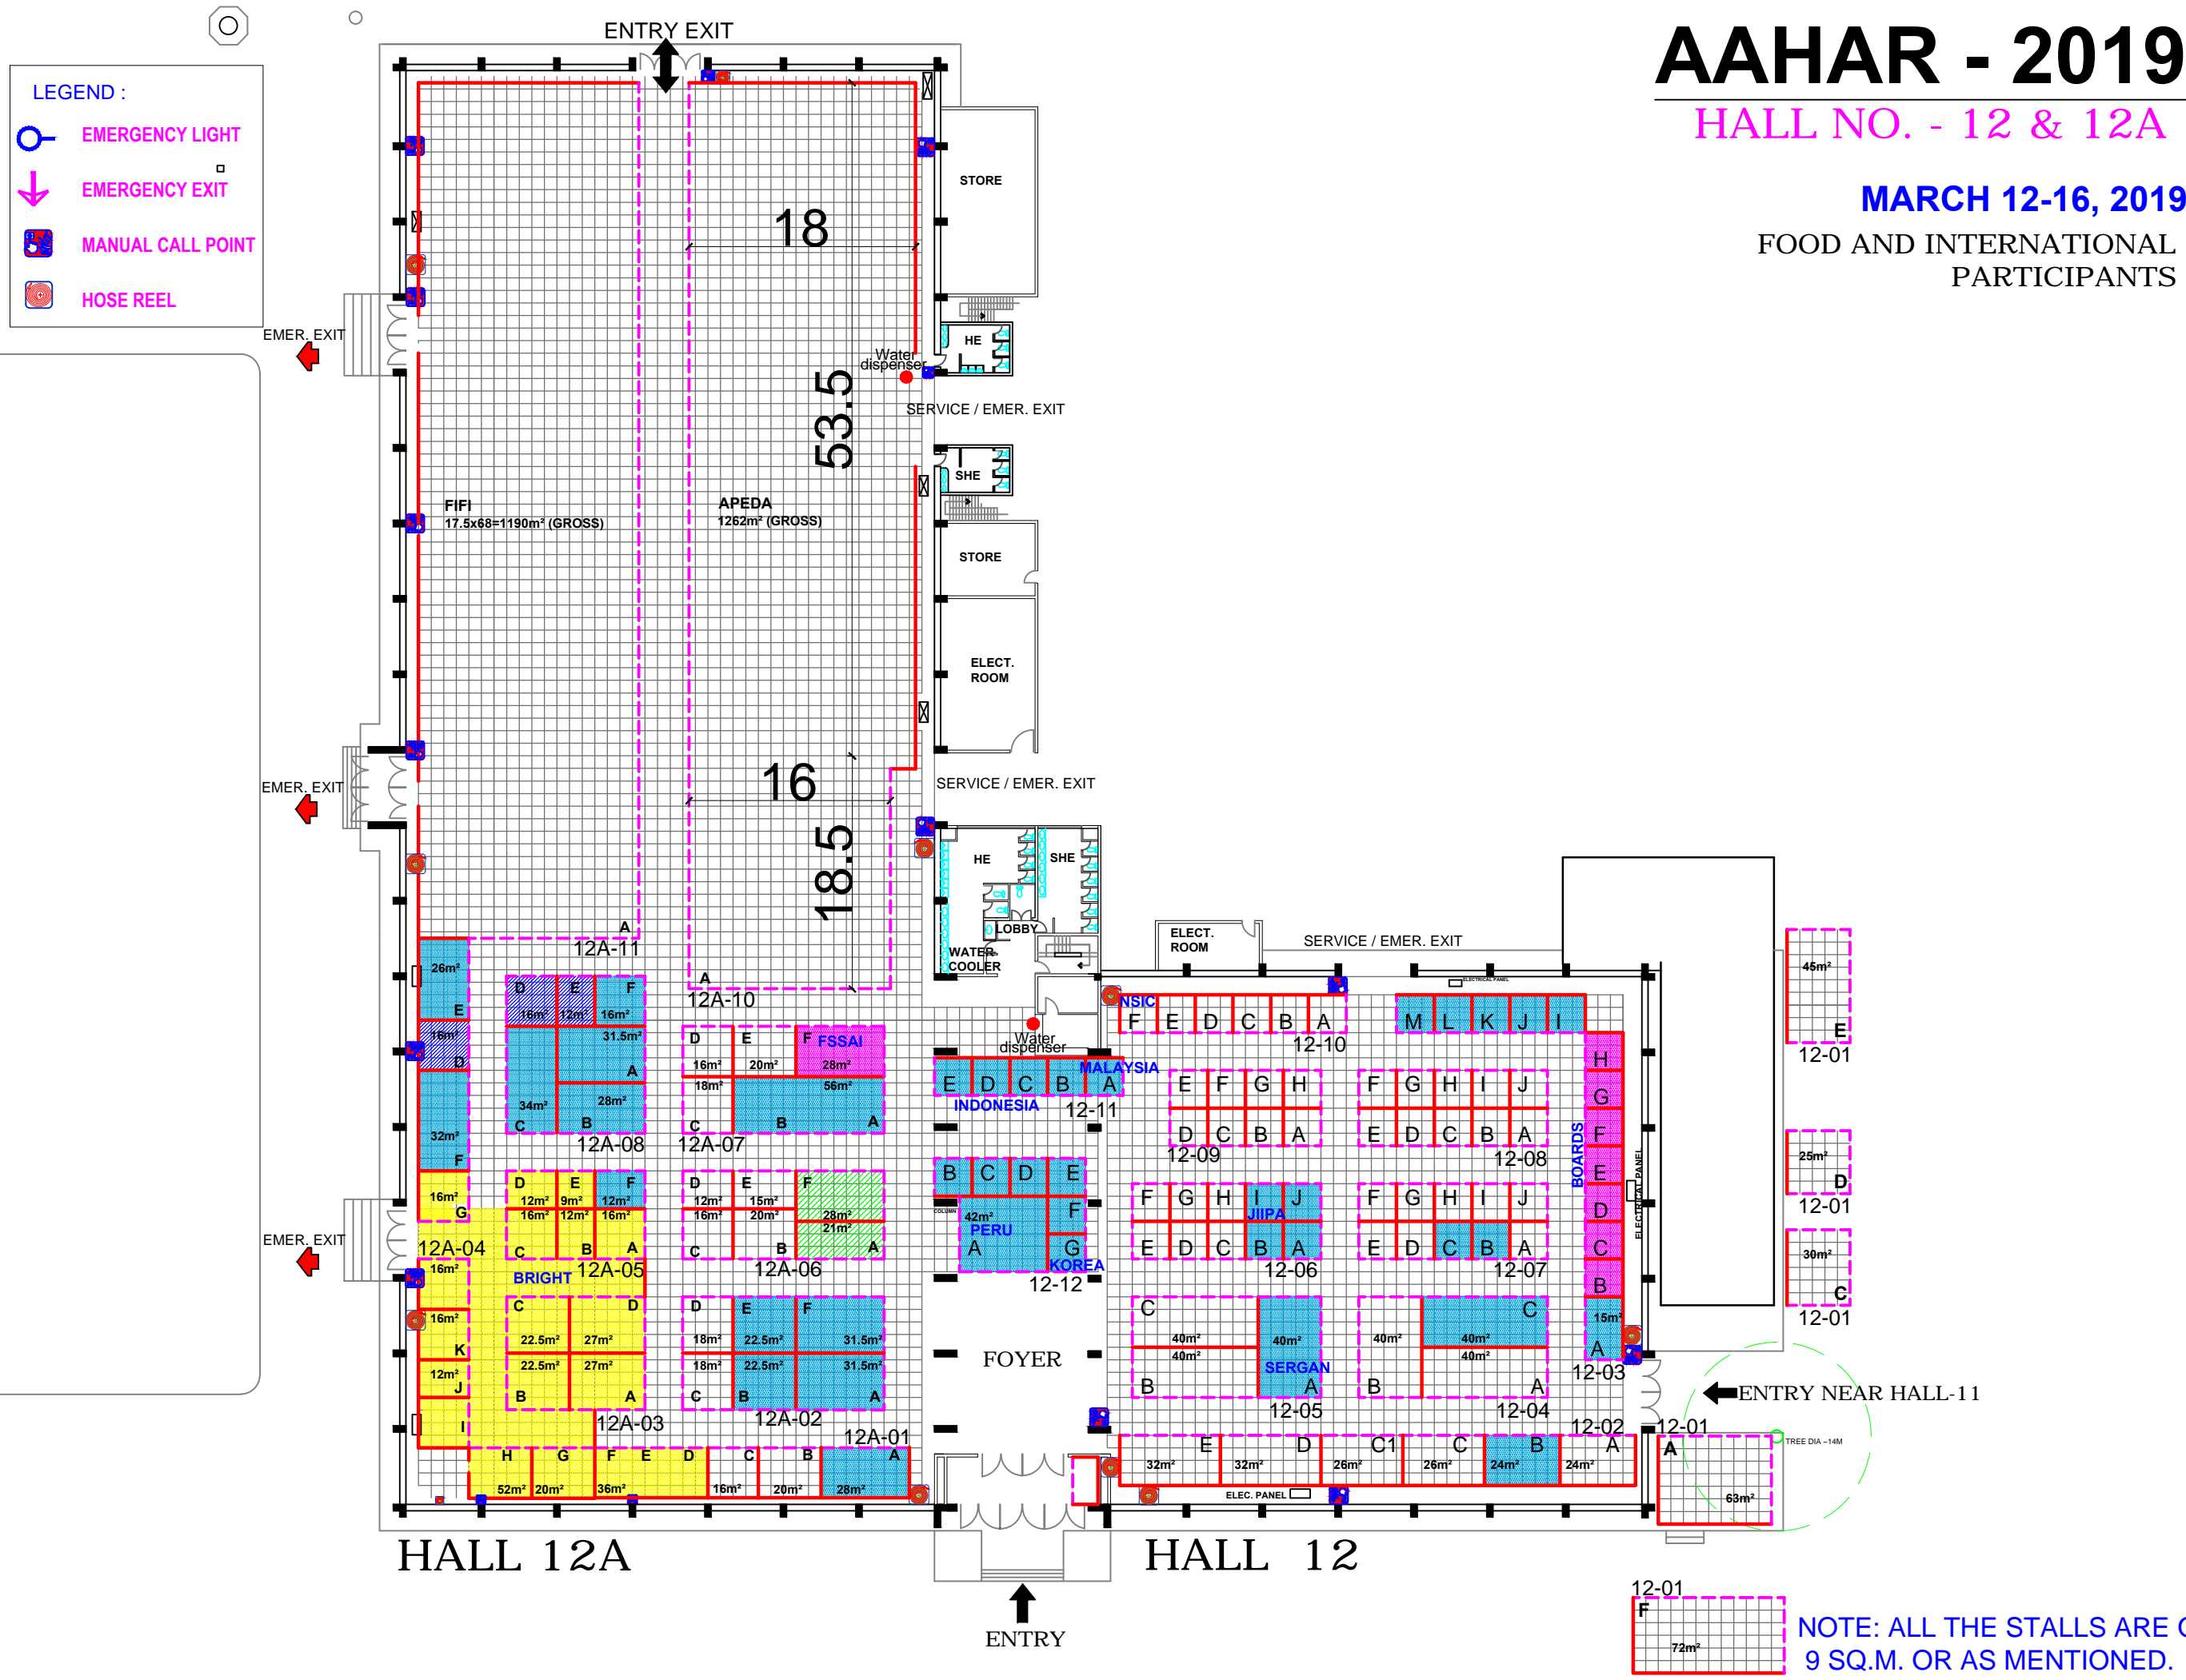

NOTE: ALL THE STALLS ARE OF 9 SQ.M. OR AS MENTIONED.