

AAHAR - 2017





HALL NO. - 12 & 12A
MARCH 7-11, 2017


F&B EQUIPMENT
(Preparation/Processing/Packaging Eqpt.)

- Bakery & Confectionary equipment
- Food preparation equipment & supplies
- Food processing & packaging equipment
- Refrigeration/Chillers/Freezers
- Stewarding, Tableware & Glassware products
- Bar equipment & supplies
- Storage units
- Kitchen support equipment, etc.

NOTE:
AREAS SHOWN  ARE NOT AVAILABLE.

LEGEND :

-  EMERGENCY LIGHT
-  EMERGENCY EXIT
-  MANUAL CALL POINT
-  HOSE REEL

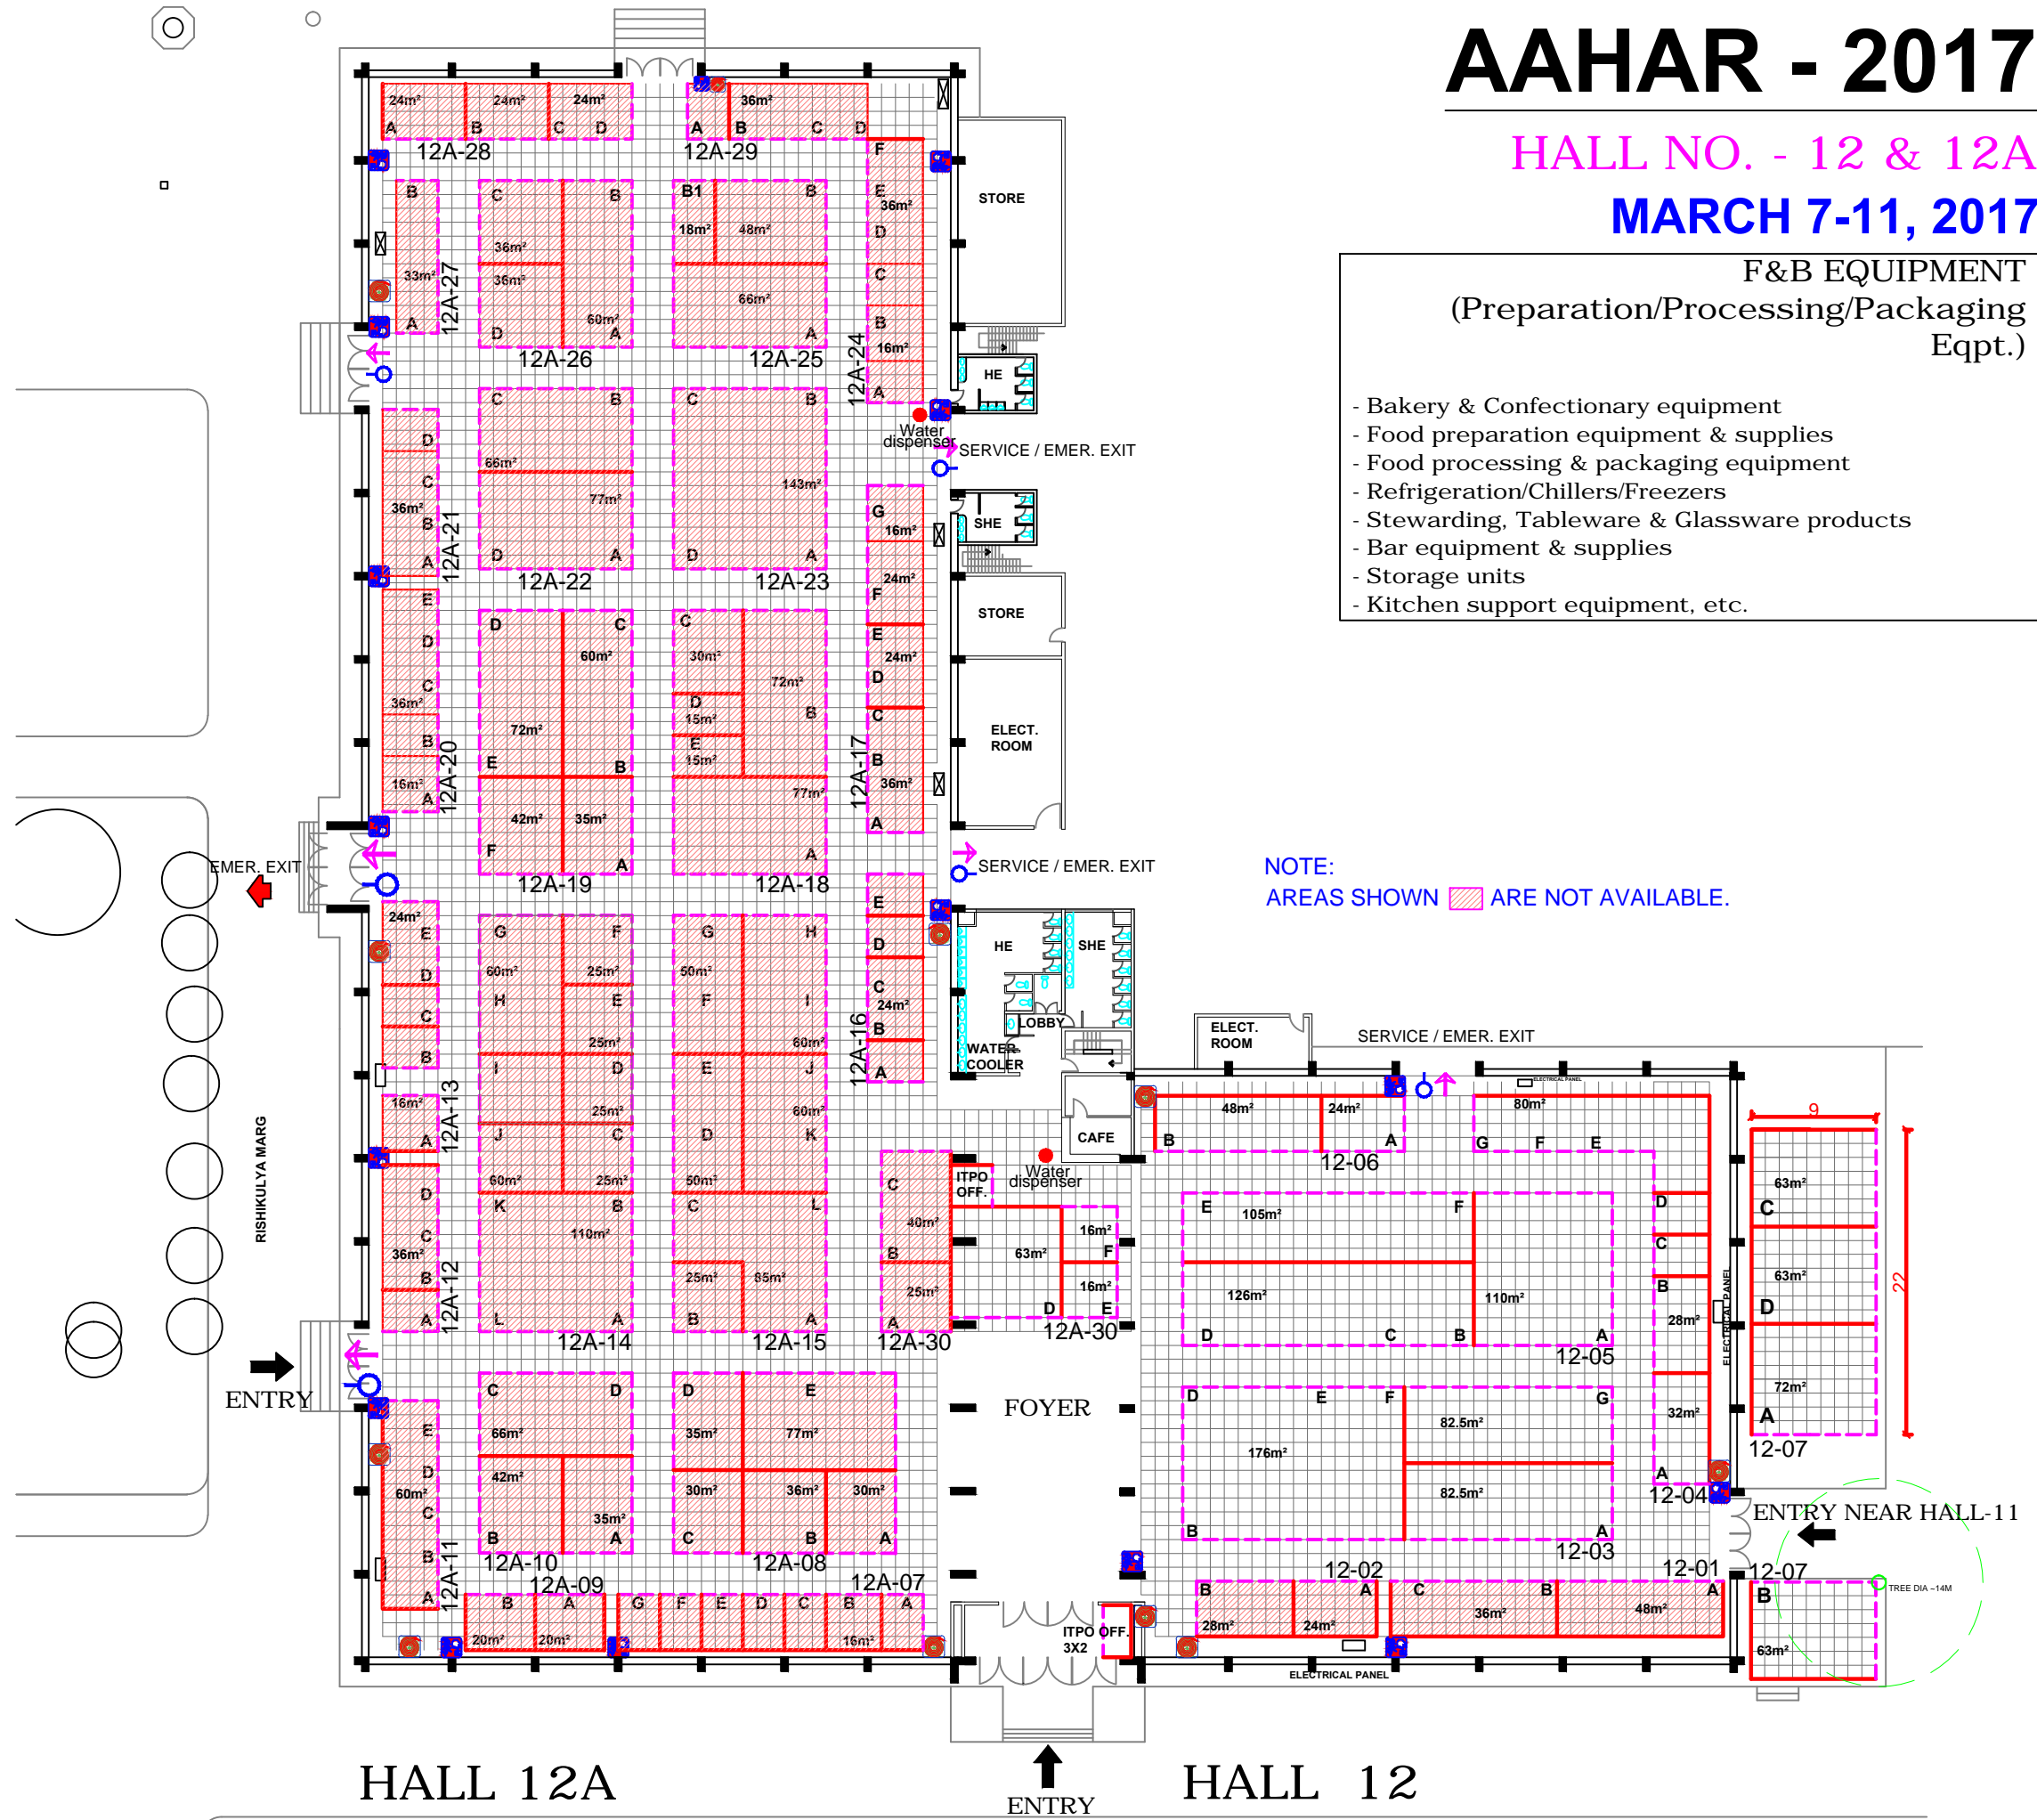

HALL 12A


HALL 12

ALL THE STALLS ARE OF 12SQ.M. OR AS MENTIONED.

INDIA TRADE PROMOTION ORGANISATION
ARCHITECTURE DEPARTMENT
I T P O
PRAGATI MAIDAN, N. DELHI.

PROJECT TITLE & KEY PLAN :
AAHAR - 2017
LAYOUT PLAN - HALL - 12 & 12A
PRAGATI MAIDAN, NEW DELHI.

DATE: 20.09.2016
SCALE: FIT TO PAPER
DRAWING NO: AAHAR-2017_H12-12A

NORTH: 

S. NO. 1. FINALISED TO BE UPLOADED ON WEBSITE
REVISION
DATE: 30.11.2015
BY: GEN. MANAGER (ARCHT.)
PRAMINDER KAUR
MANAGER (ARCHT.)
REENA JAIN
BY: MANAGER (ARCHT.)

