

AAHAR - 2017

HALL NO. -18 (LOWER)

MARCH 7-11, 2017

INDIA TRADE PROMOTION ORGANISATION
ARCHITECTURE DEPARTMENT
PRAGATI MAIDAN, N. DELHI.


S. NO.	REVISION	DATE
1.		

SAURABH SHARMA
MANAGER (ARCHITECTURE)


PARMINDER KAUR
MANAGER (MARKET)

BRILLIANT
DY. GEN. MANAGER (ARCHITECTURE)

DRAWING NO.	AAHAR-2017-18-18(L)
SCALE	FIT TO PAPER
DATE	29.09.2016

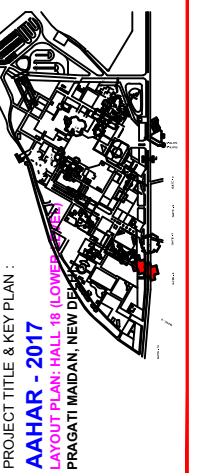

NOTE:
AREAS SHOWN ARE NOT AVAILABLE.

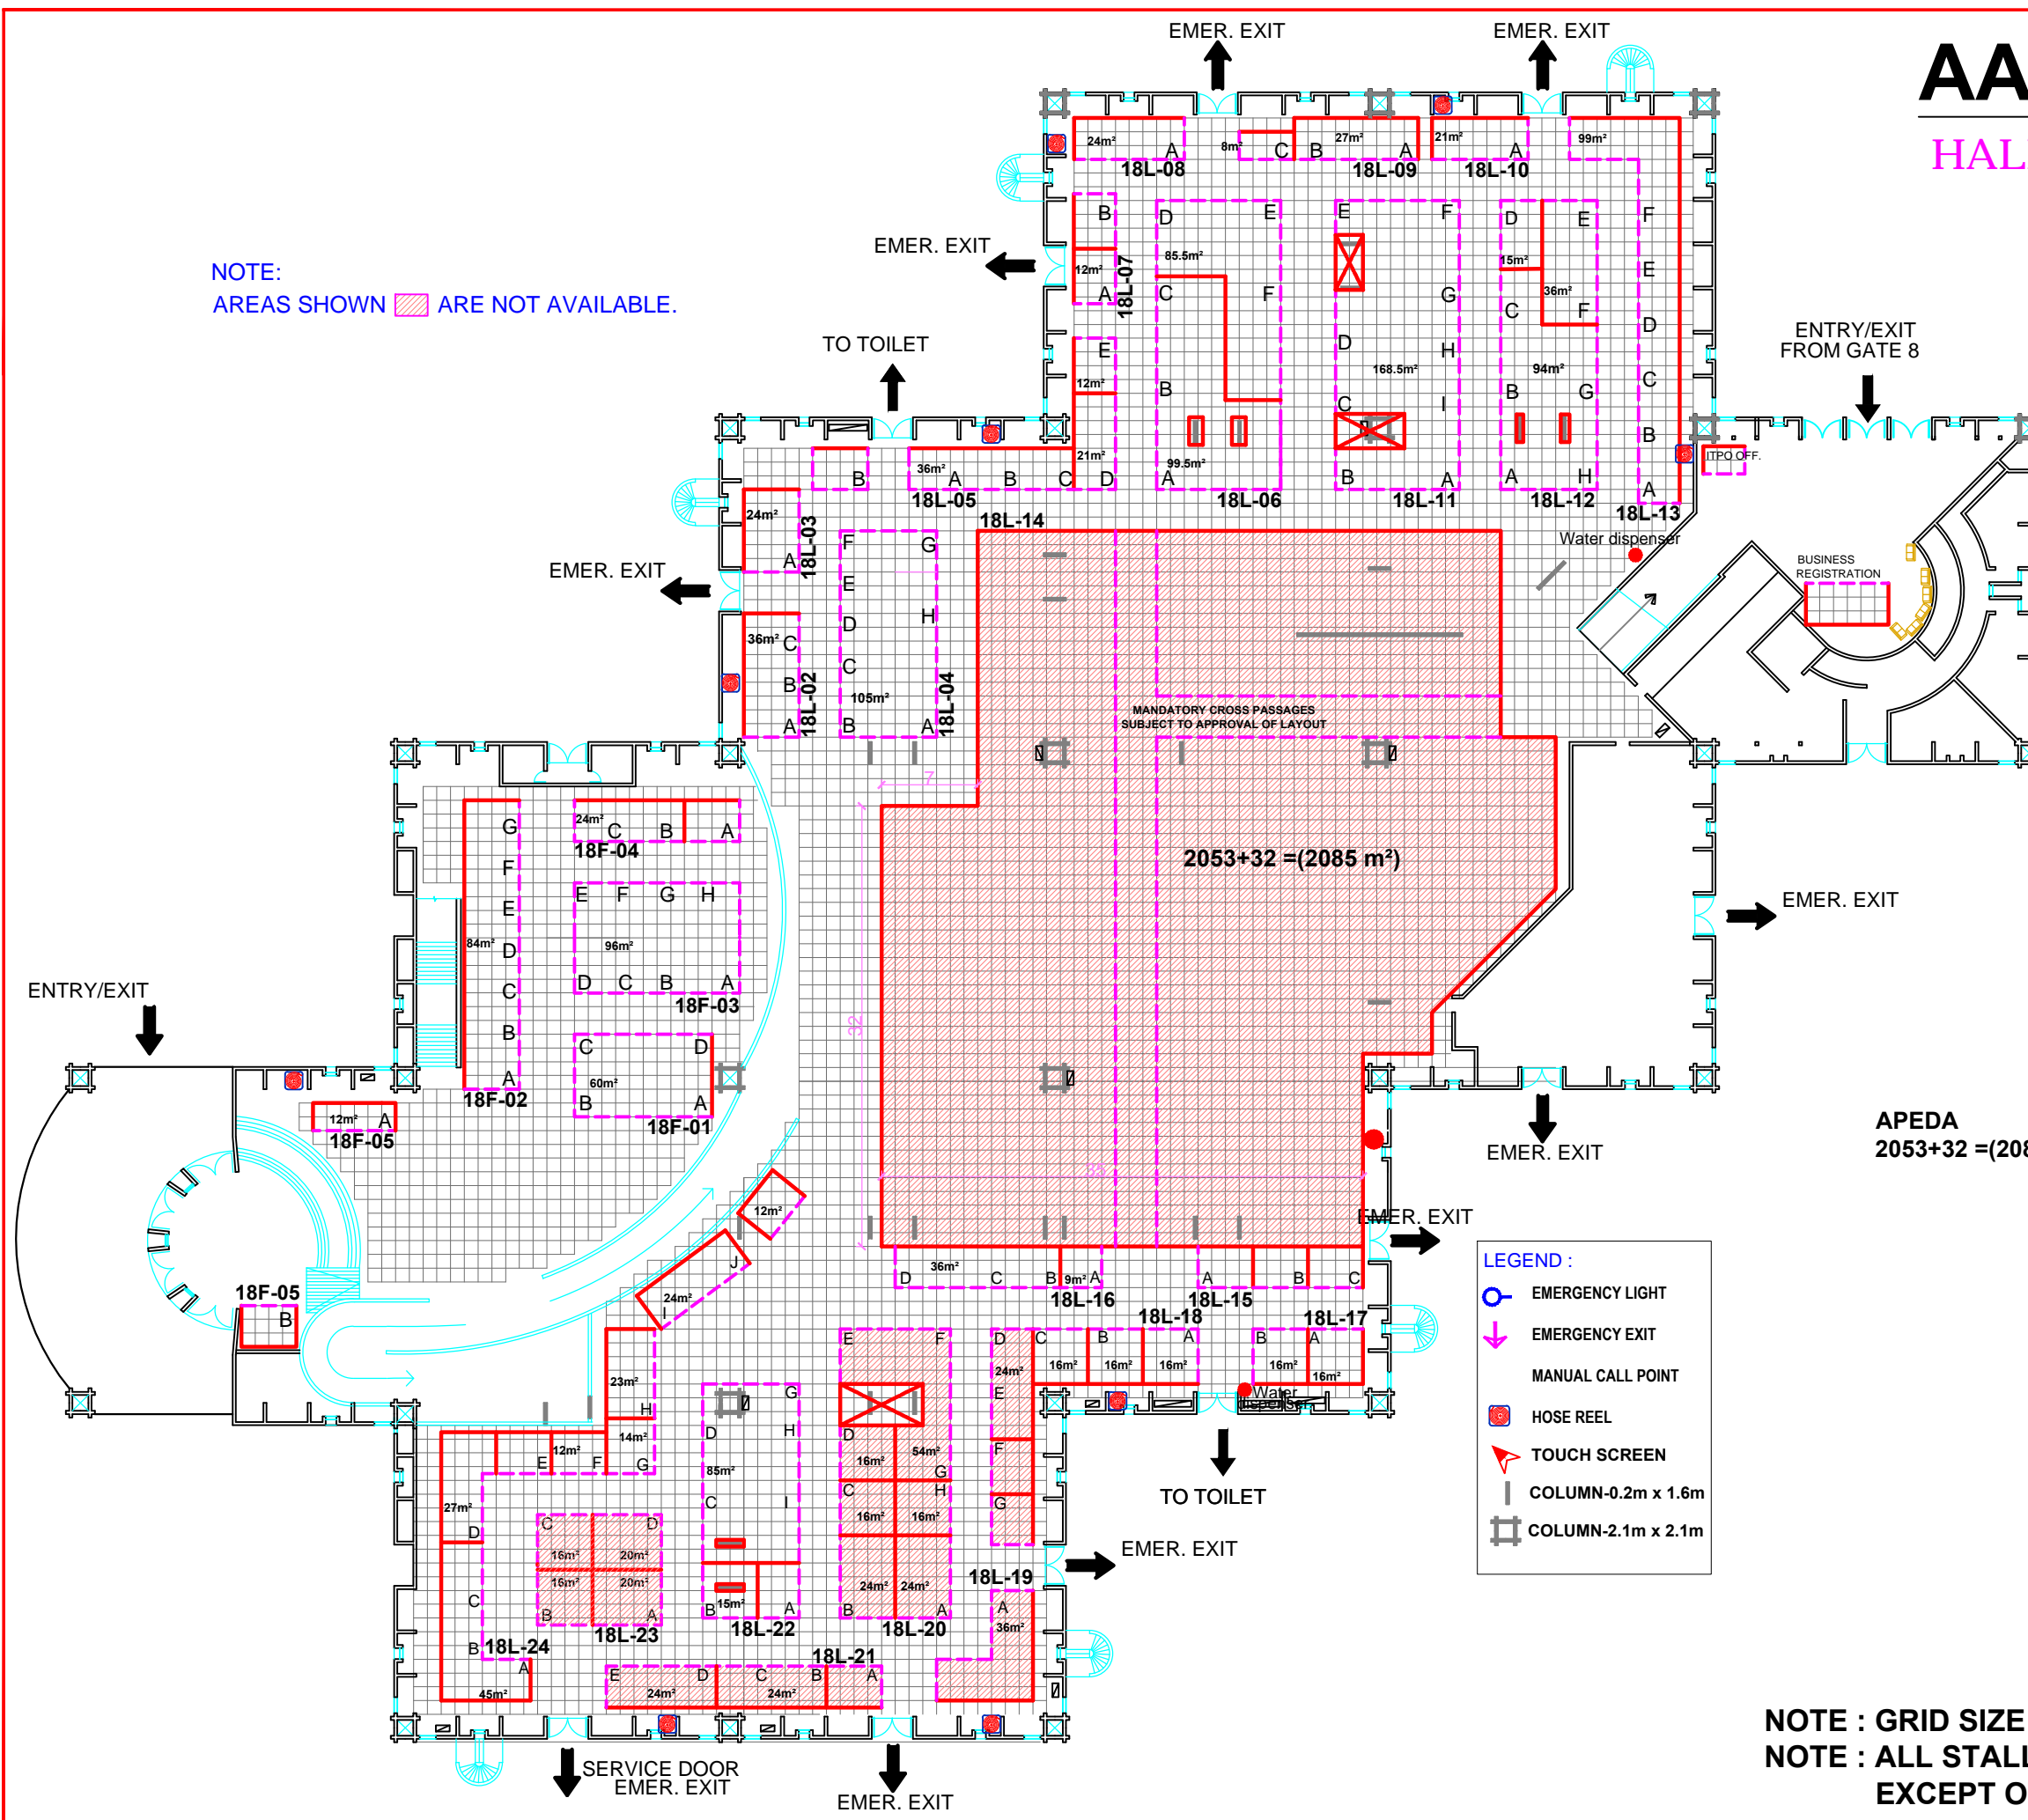

- FOOD PRODUCTS/ BEVERAGES/ INGREDIENTS/ ADDITIVES**
- Fresh produce & Dairy products
 - Confectionary/Chocolate/Desserts
 - Bakery products & Ingredients
 - Organic & health products
 - Frozen, canned & processed food
 - Meat, poultry & sea food
 - Cheese and fine specialty food
 - Snacks & convenience food
 - Food additives & preservatives
 - Coffee & Tea
 - Syrups, juices & energy drinks
 - Wine & alcoholic beverages
 - Non alcoholic beverages
 - Ingredients & additives, etc.

- LEGEND :**
- EMERGENCY LIGHT
 - EMERGENCY EXIT
 - MANUAL CALL POINT
 - HOSE REEL
 - TOUCH SCREEN
 - COLUMN-0.2m x 1.6m
 - COLUMN-2.1m x 2.1m

NOTE : GRID SIZE IS 1m x 1m.
NOTE : ALL STALLS ARE OF 12 SQ.M.,
EXCEPT OTHERWISE MENTIONED.