

FOOD COURT


AAHAR - 2017

HANGAR 23-24 (DEFENCE)

MARCH 7 - 11, 2017

HANGAR - 24

105X40=4200m²
F&B EQUIPMENTS

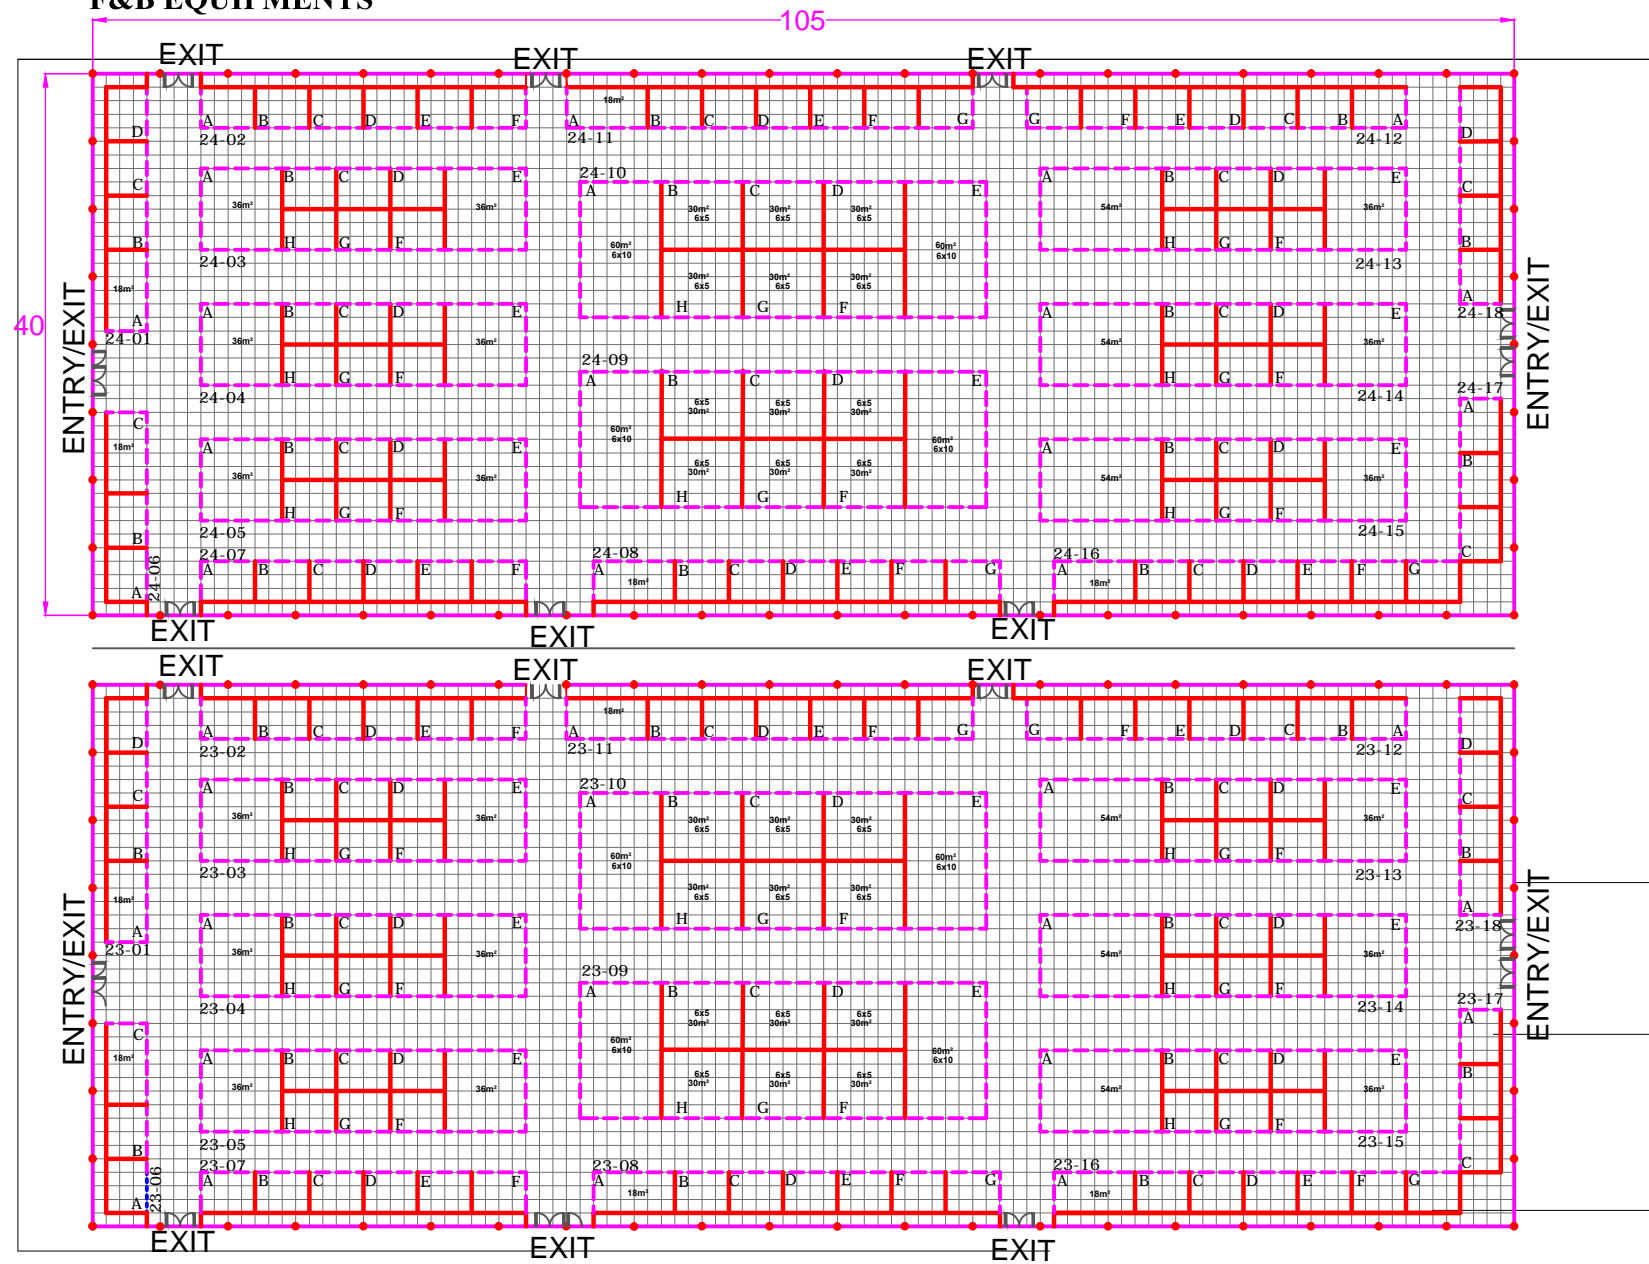

HANGAR - 23

105X40=4200m²
FOOD PRODUCTS

STATE PAVILION GUJARAT

STATE PAVILION BIHAR

TENTATIVE PLAN

HALL - 14

HALL - 18

NOTE: ALL STALLS ARE OF 12 SQ.M. EXCEPT OTHERWISE MENTIONED.

PROJECT TITLE & KEY PLAN :
AAHAR 2017

LAYOUT PLAN: HANGAR-23 & 24
PRAGATI MAIDAN, NEW DELHI



DATE:

03.10.2016

SCALE:

FIT TO PAPER

DRAWING NO:

AAHAR-2017, HANGAR

NORTH:



INDIA TRADE PROMOTION ORGANISATION

ARCHITECTURE DEPARTMENT
I T P O
PRAGATI MAIDAN, N. DELHI.

REVISION

DATE OF ISSUE

SIGN OF ISSUING OFFR.

SAURABH SHARMA
DY.MANAGER (ARCH.)

PARMINDER KAUR
MANAGER (ARCH.)

BRIJ LAL
D.G.M. (ARCH.)