


INDIA INTERNATIONAL LEATHER FAIR - 2020

HALL - 1A, 1B, 2, 3, CONVENTION CENTRE & TEMPORARY HALL - 1C, 1D & 3A

CHENNAI TRADE CENTRE, CHENNAI

FEBRUARY 1 - 3, 2020

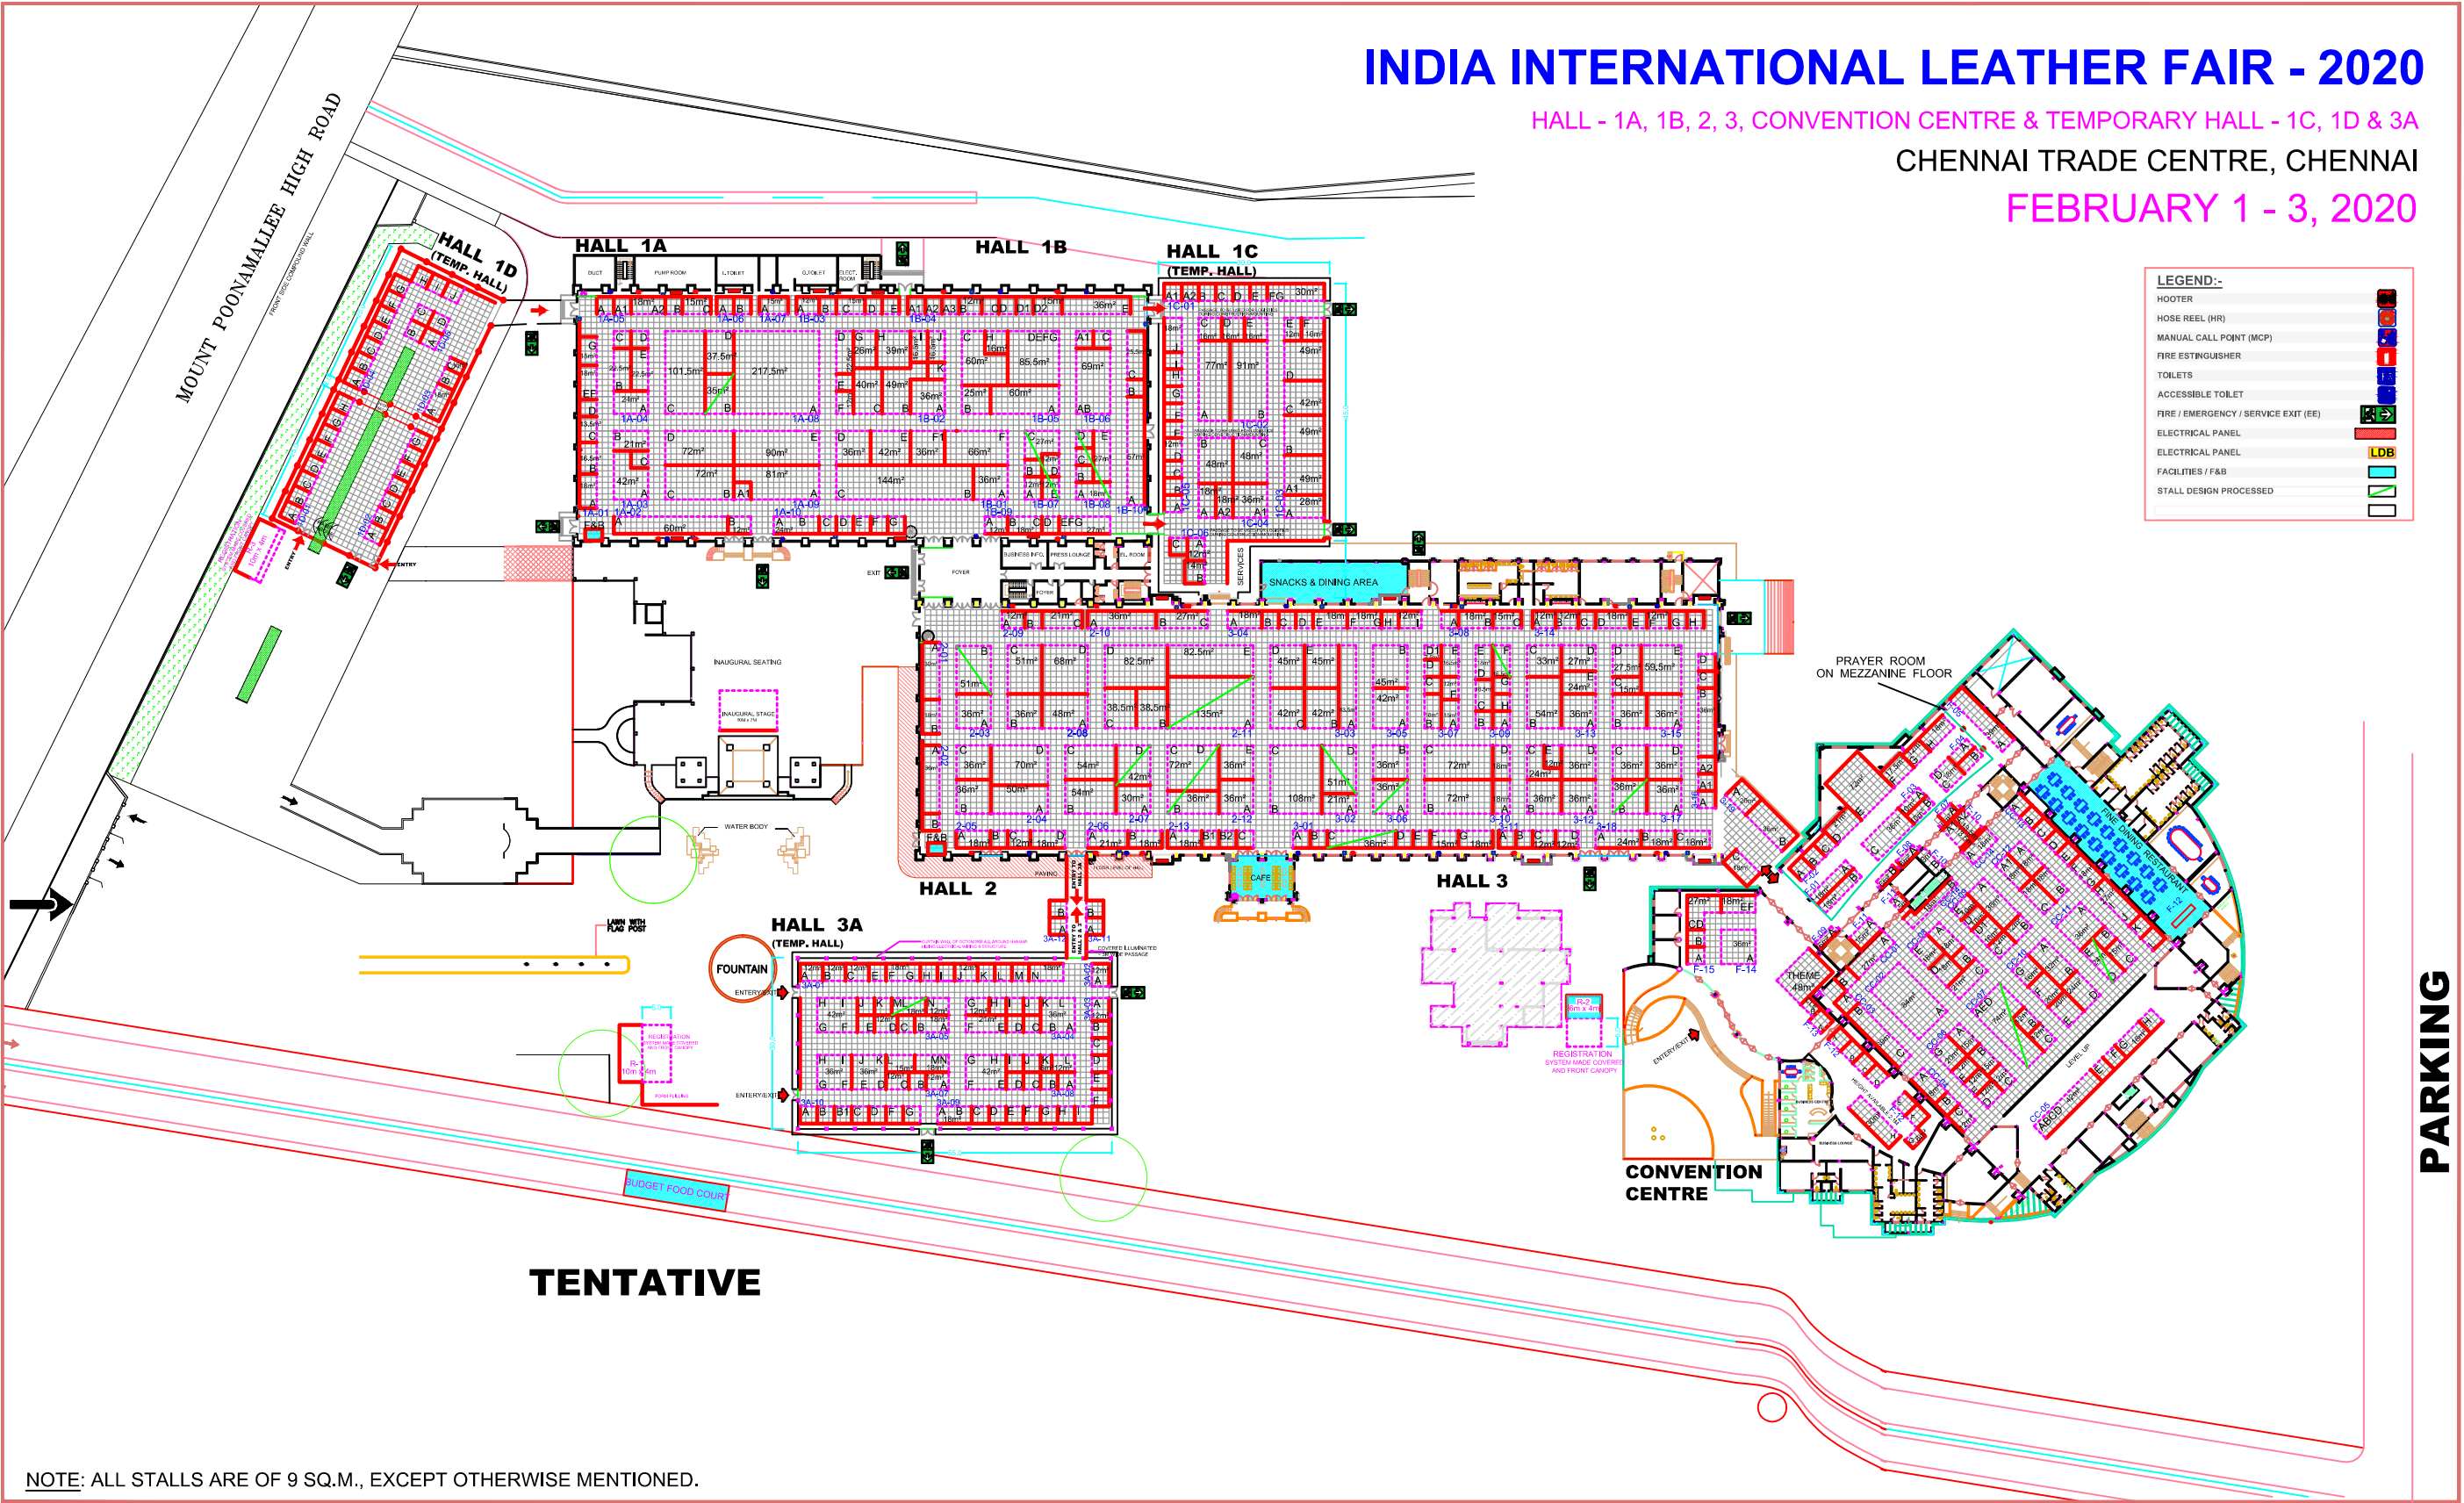

NOTE: ALL STALLS ARE OF 9 SQ.M., EXCEPT OTHERWISE MENTIONED.

PROJECT TITLE & KEY PLAN :
INDIA INTERNATIONAL LEATHER FAIR - 2020
HALL - 1A, 1B, 2, 3, CONVENTION CENTRE
TEMPORARY HALLS - 1C, 1D & 3A
CHENNAI TRADE CENTRE, CHENNAI




DATE: 03.09.2019
SCALE: FIT TO PAPER
DRAWING NO: IILF-2020: H-1,2,3 & TH-1C,1D,3A
NORTH: N


NOTES:-

- THIS DRG. IS THE PROPERTY OF ITPO, IT SHALL BE USED ONLY FOR THE PURPOSE FOR WHICH IT HAS BEEN ISSUED BY THE ARCH. DIVISION. AMENDMENTS, IF ANY, REQUIRED IN THE LAYOUT PLAN SHALL APPROVED FROM ARCH. DIVISION.
- CONSTRUCTION WITHIN THE ALLOCATED STALL, SHELL SCHEME / BARE / OUTDOOR OPEN SPACE BY THE PARTICIPANTS/AGENCIES, SHALL BE AS PER ARCHITECTURE & ENGG. GUIDELINES OF ITPO.
- THE DESIGN OF THE BARE STANDS ARE TO BE GOT APPROVED FROM ARCH. DIVISION.
- NO SUBLETTING OF STALLS IS PERMITTED BY ITPO.

R1.	REVISION	DATE
R.NO.		
SAURABH SHARMA DY. MANAGER (ARCH.)		BRIJ LAL DY. GEN. MANAGER (ARCH.)


INDIA TRADE PROMOTION ORGANISATION
ARCHITECTURE DIVISION
I T P O
PRAGATI MAIDAN, N. DELHI.

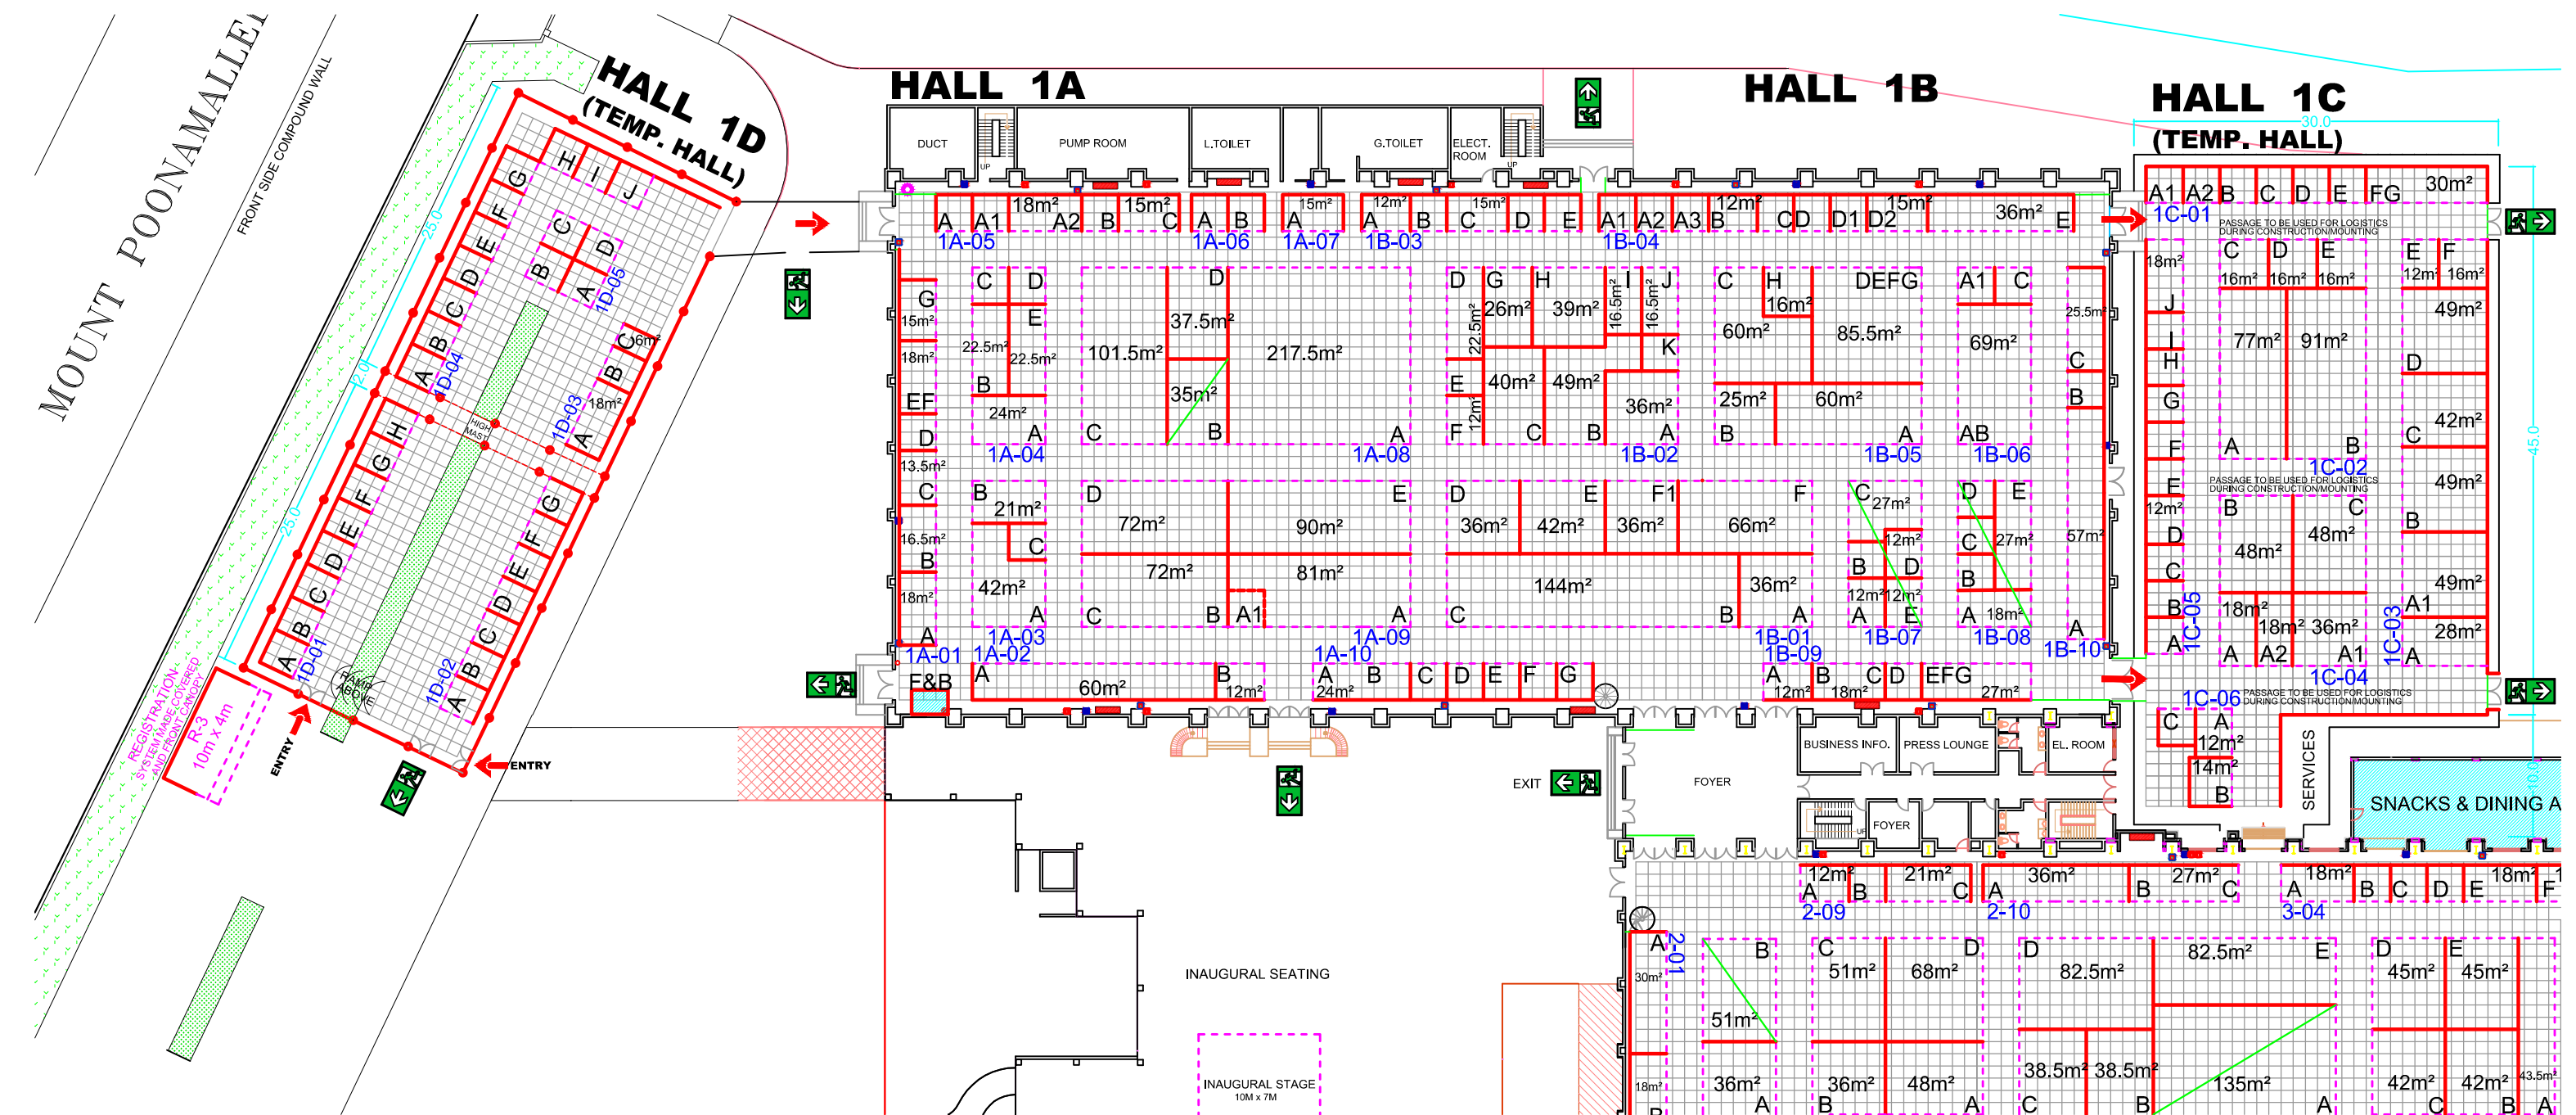

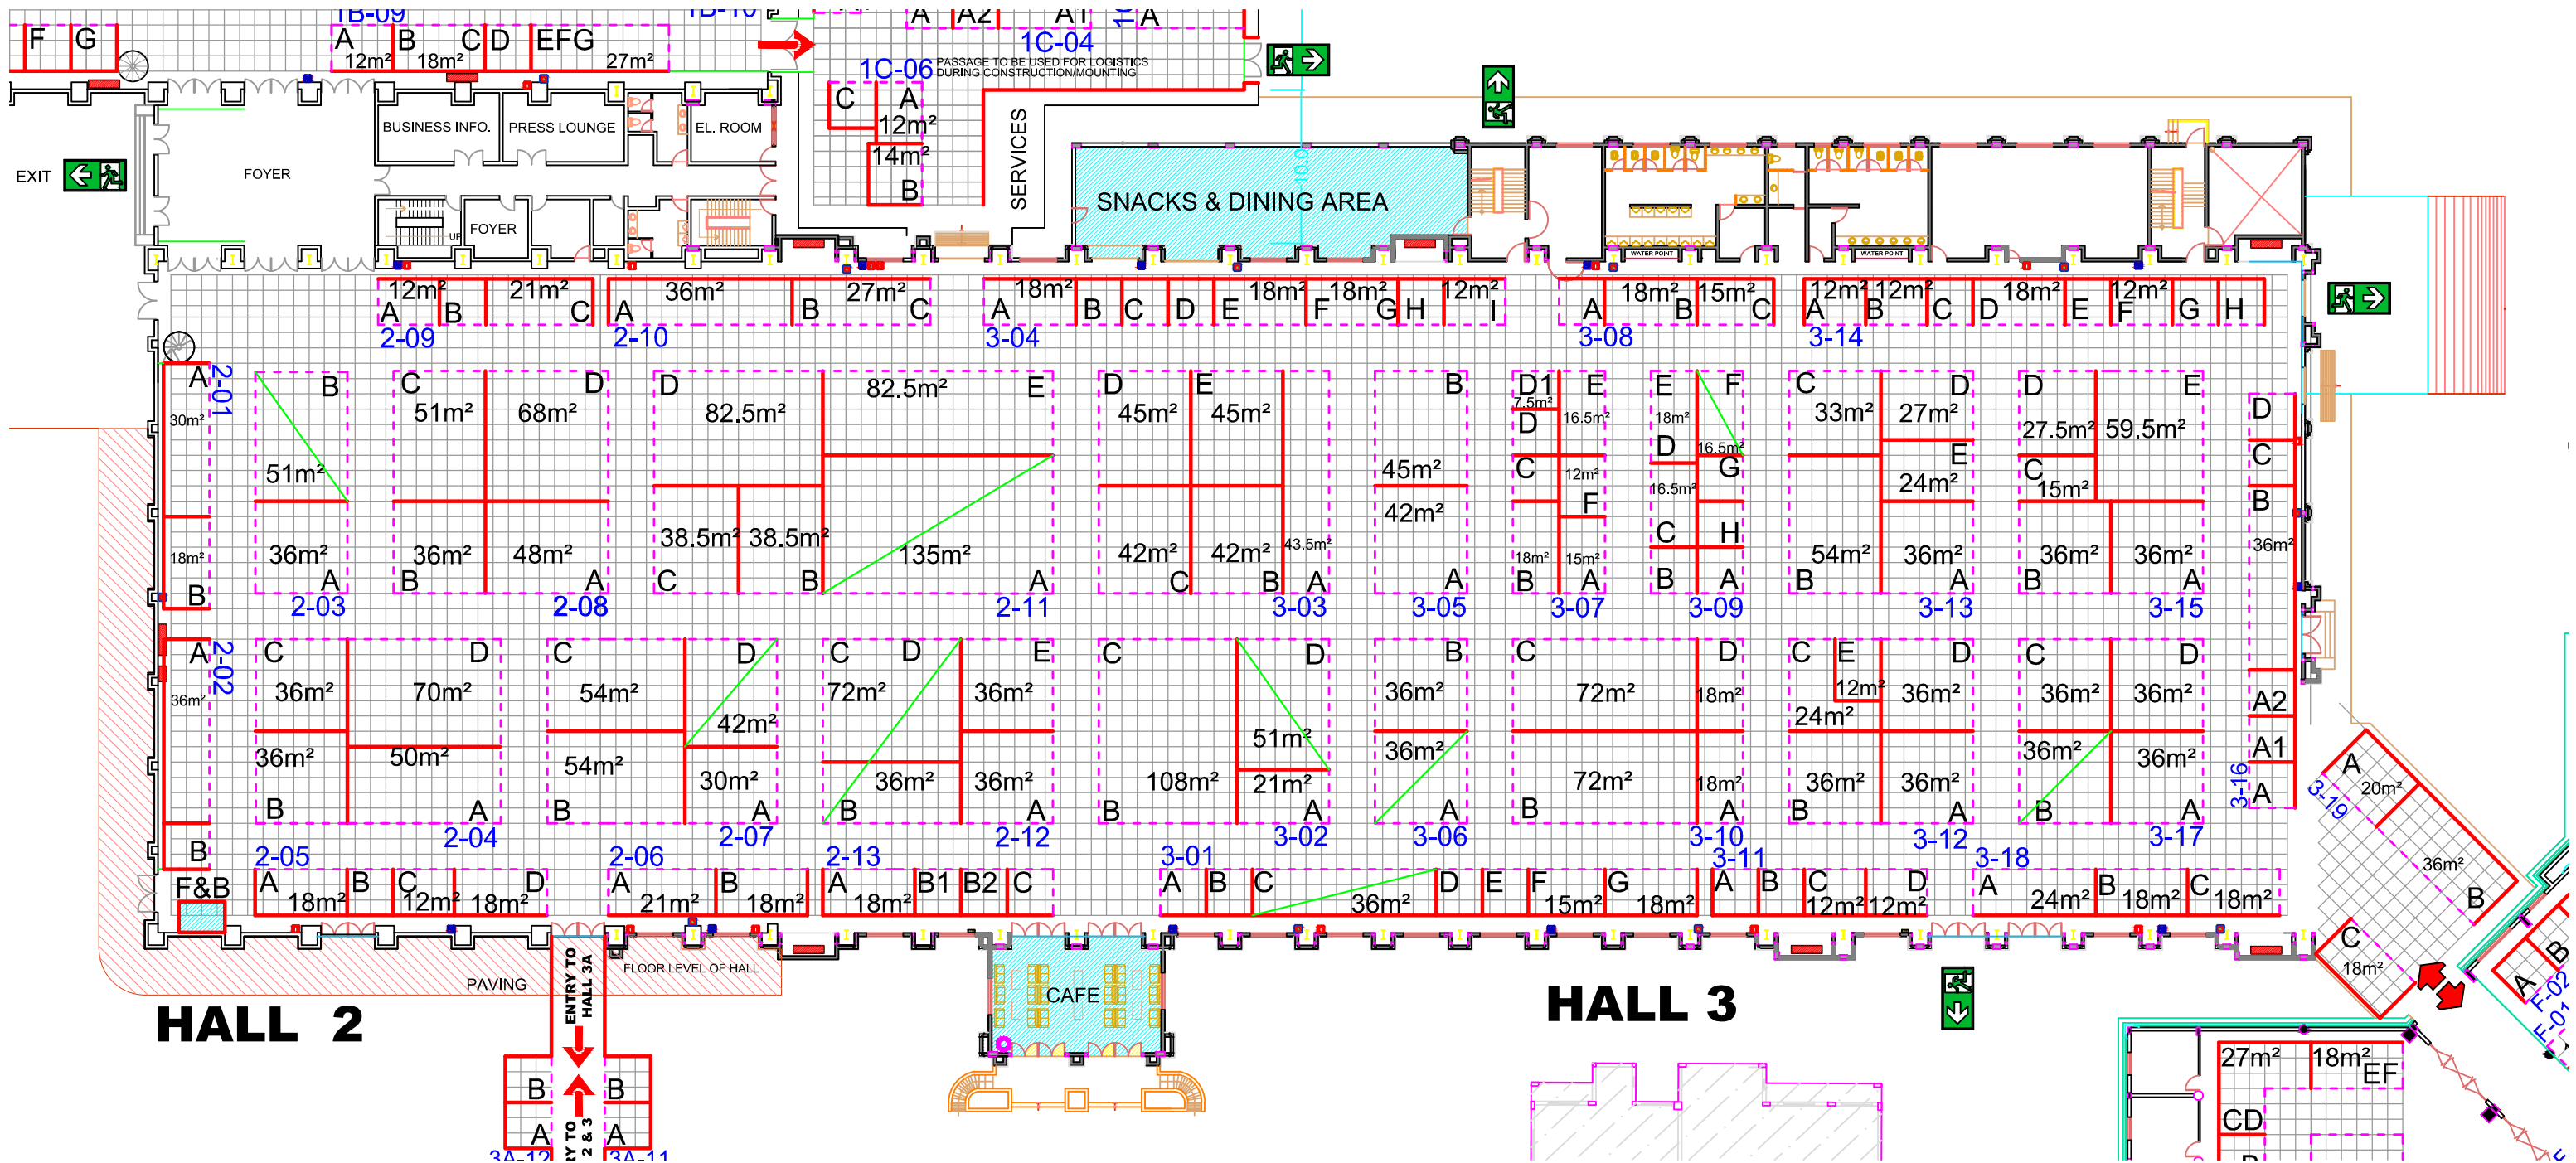


HALL 3A


(TEMP. HALL)

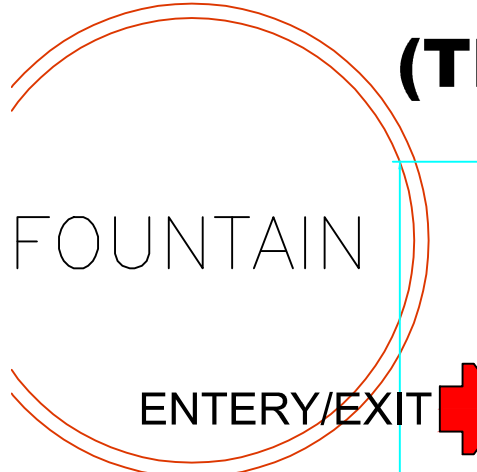

30.0

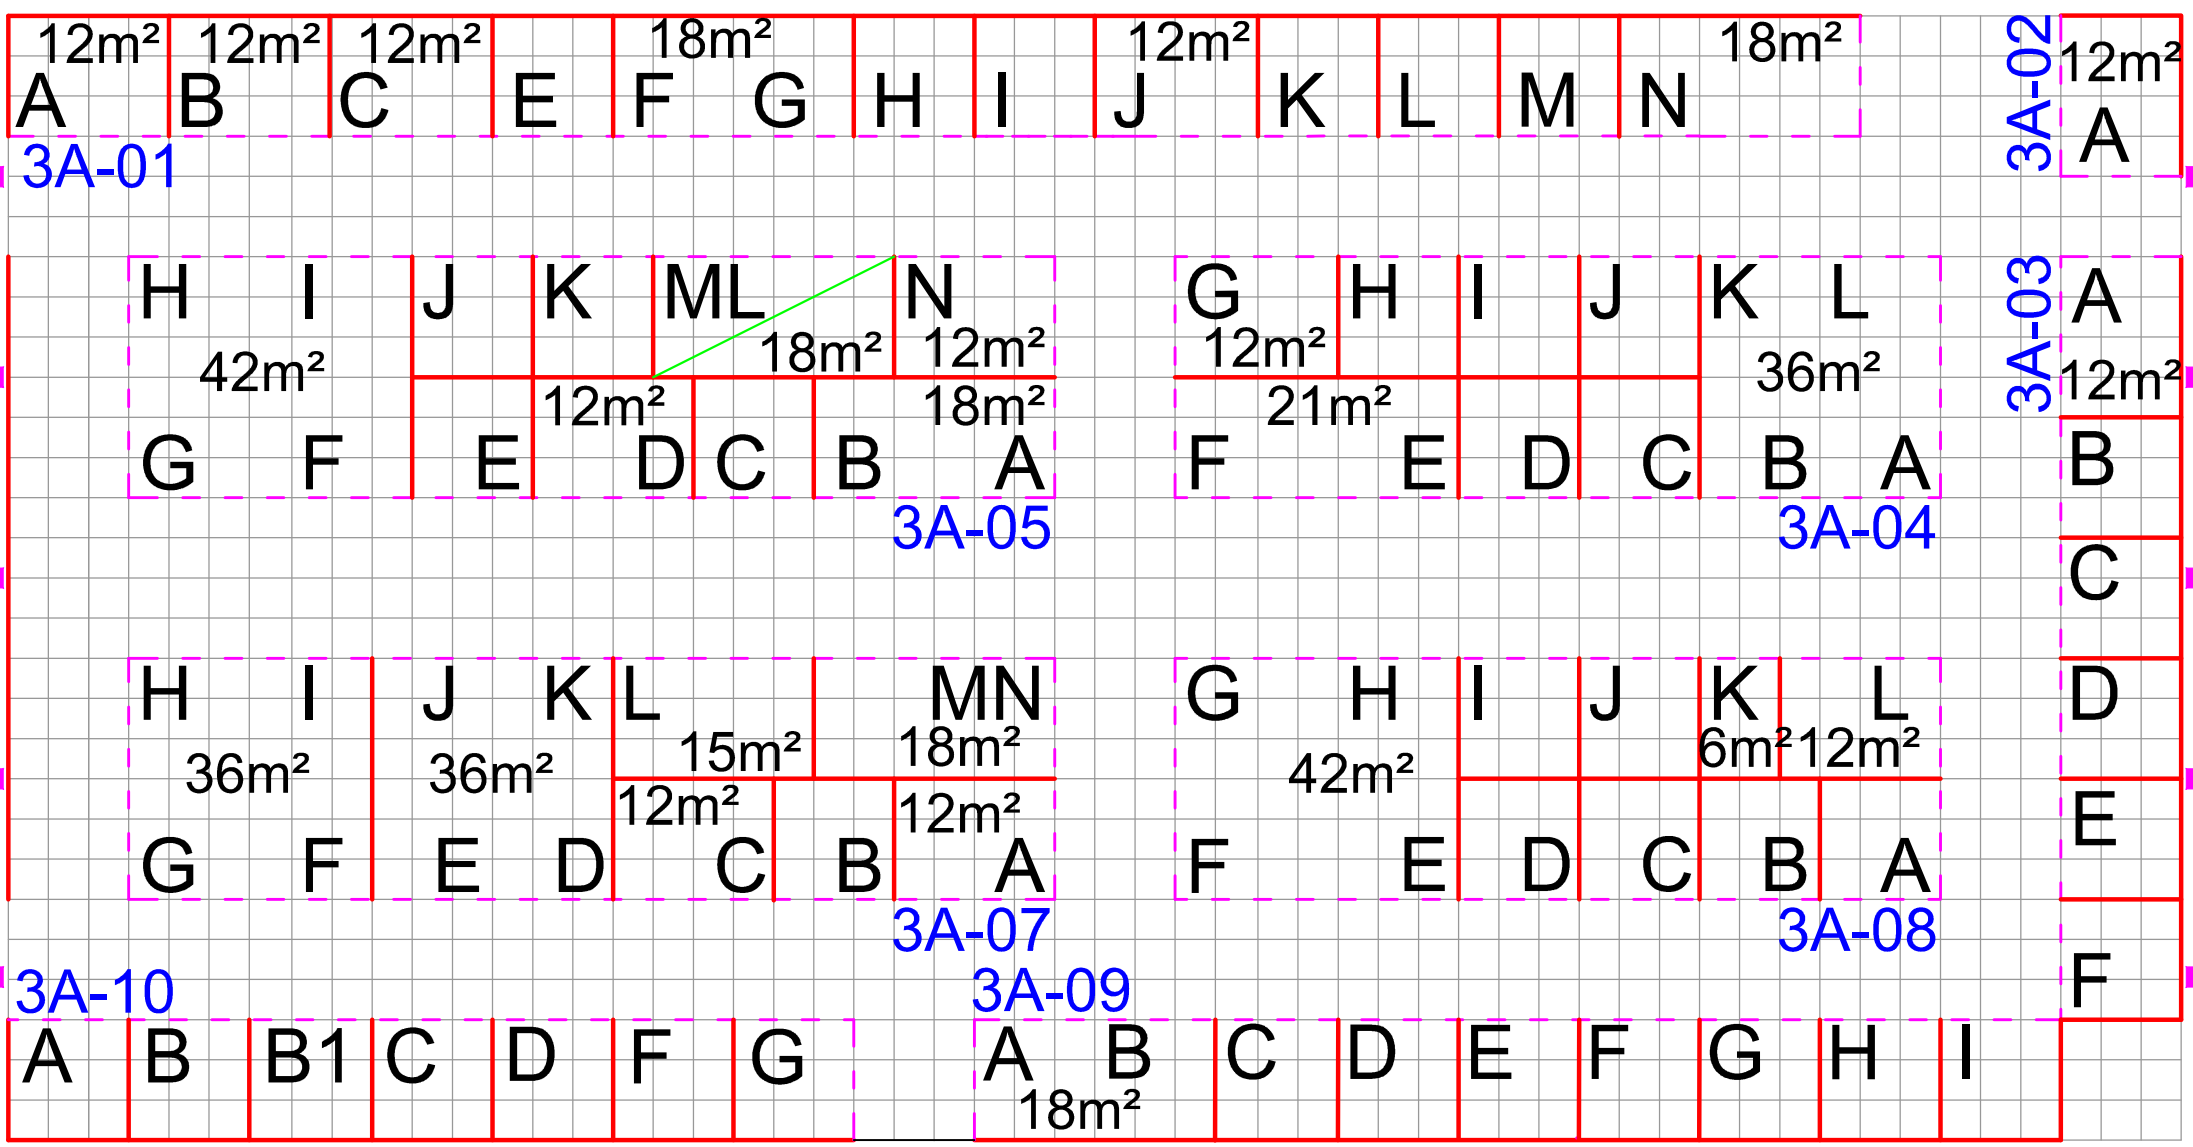

CURTAIN WALL OF OCTONORM ALL AROUND HANGAR HIDING ELECTRICAL WIRING & STRUCTURE

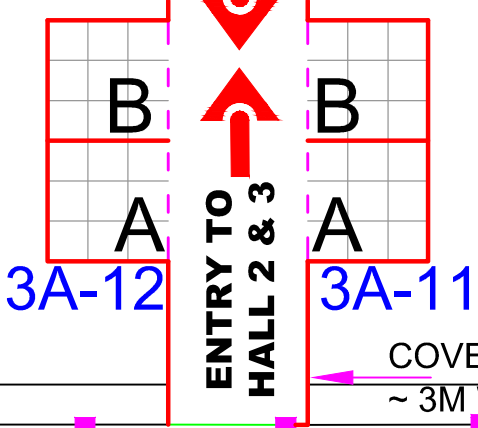

COVERED ILLUMINATED
~ 3M WIDE PASSAGE



55.0

