


INDIA INTERNATIONAL LEATHER FAIR - 2020

HALL - 1A, 1B, 2, 3, CONVENTION CENTRE & TEMPORARY HALL - 1C, 1D & 3A

CHENNAI TRADE CENTRE, CHENNAI

FEBRUARY 1 - 3, 2020

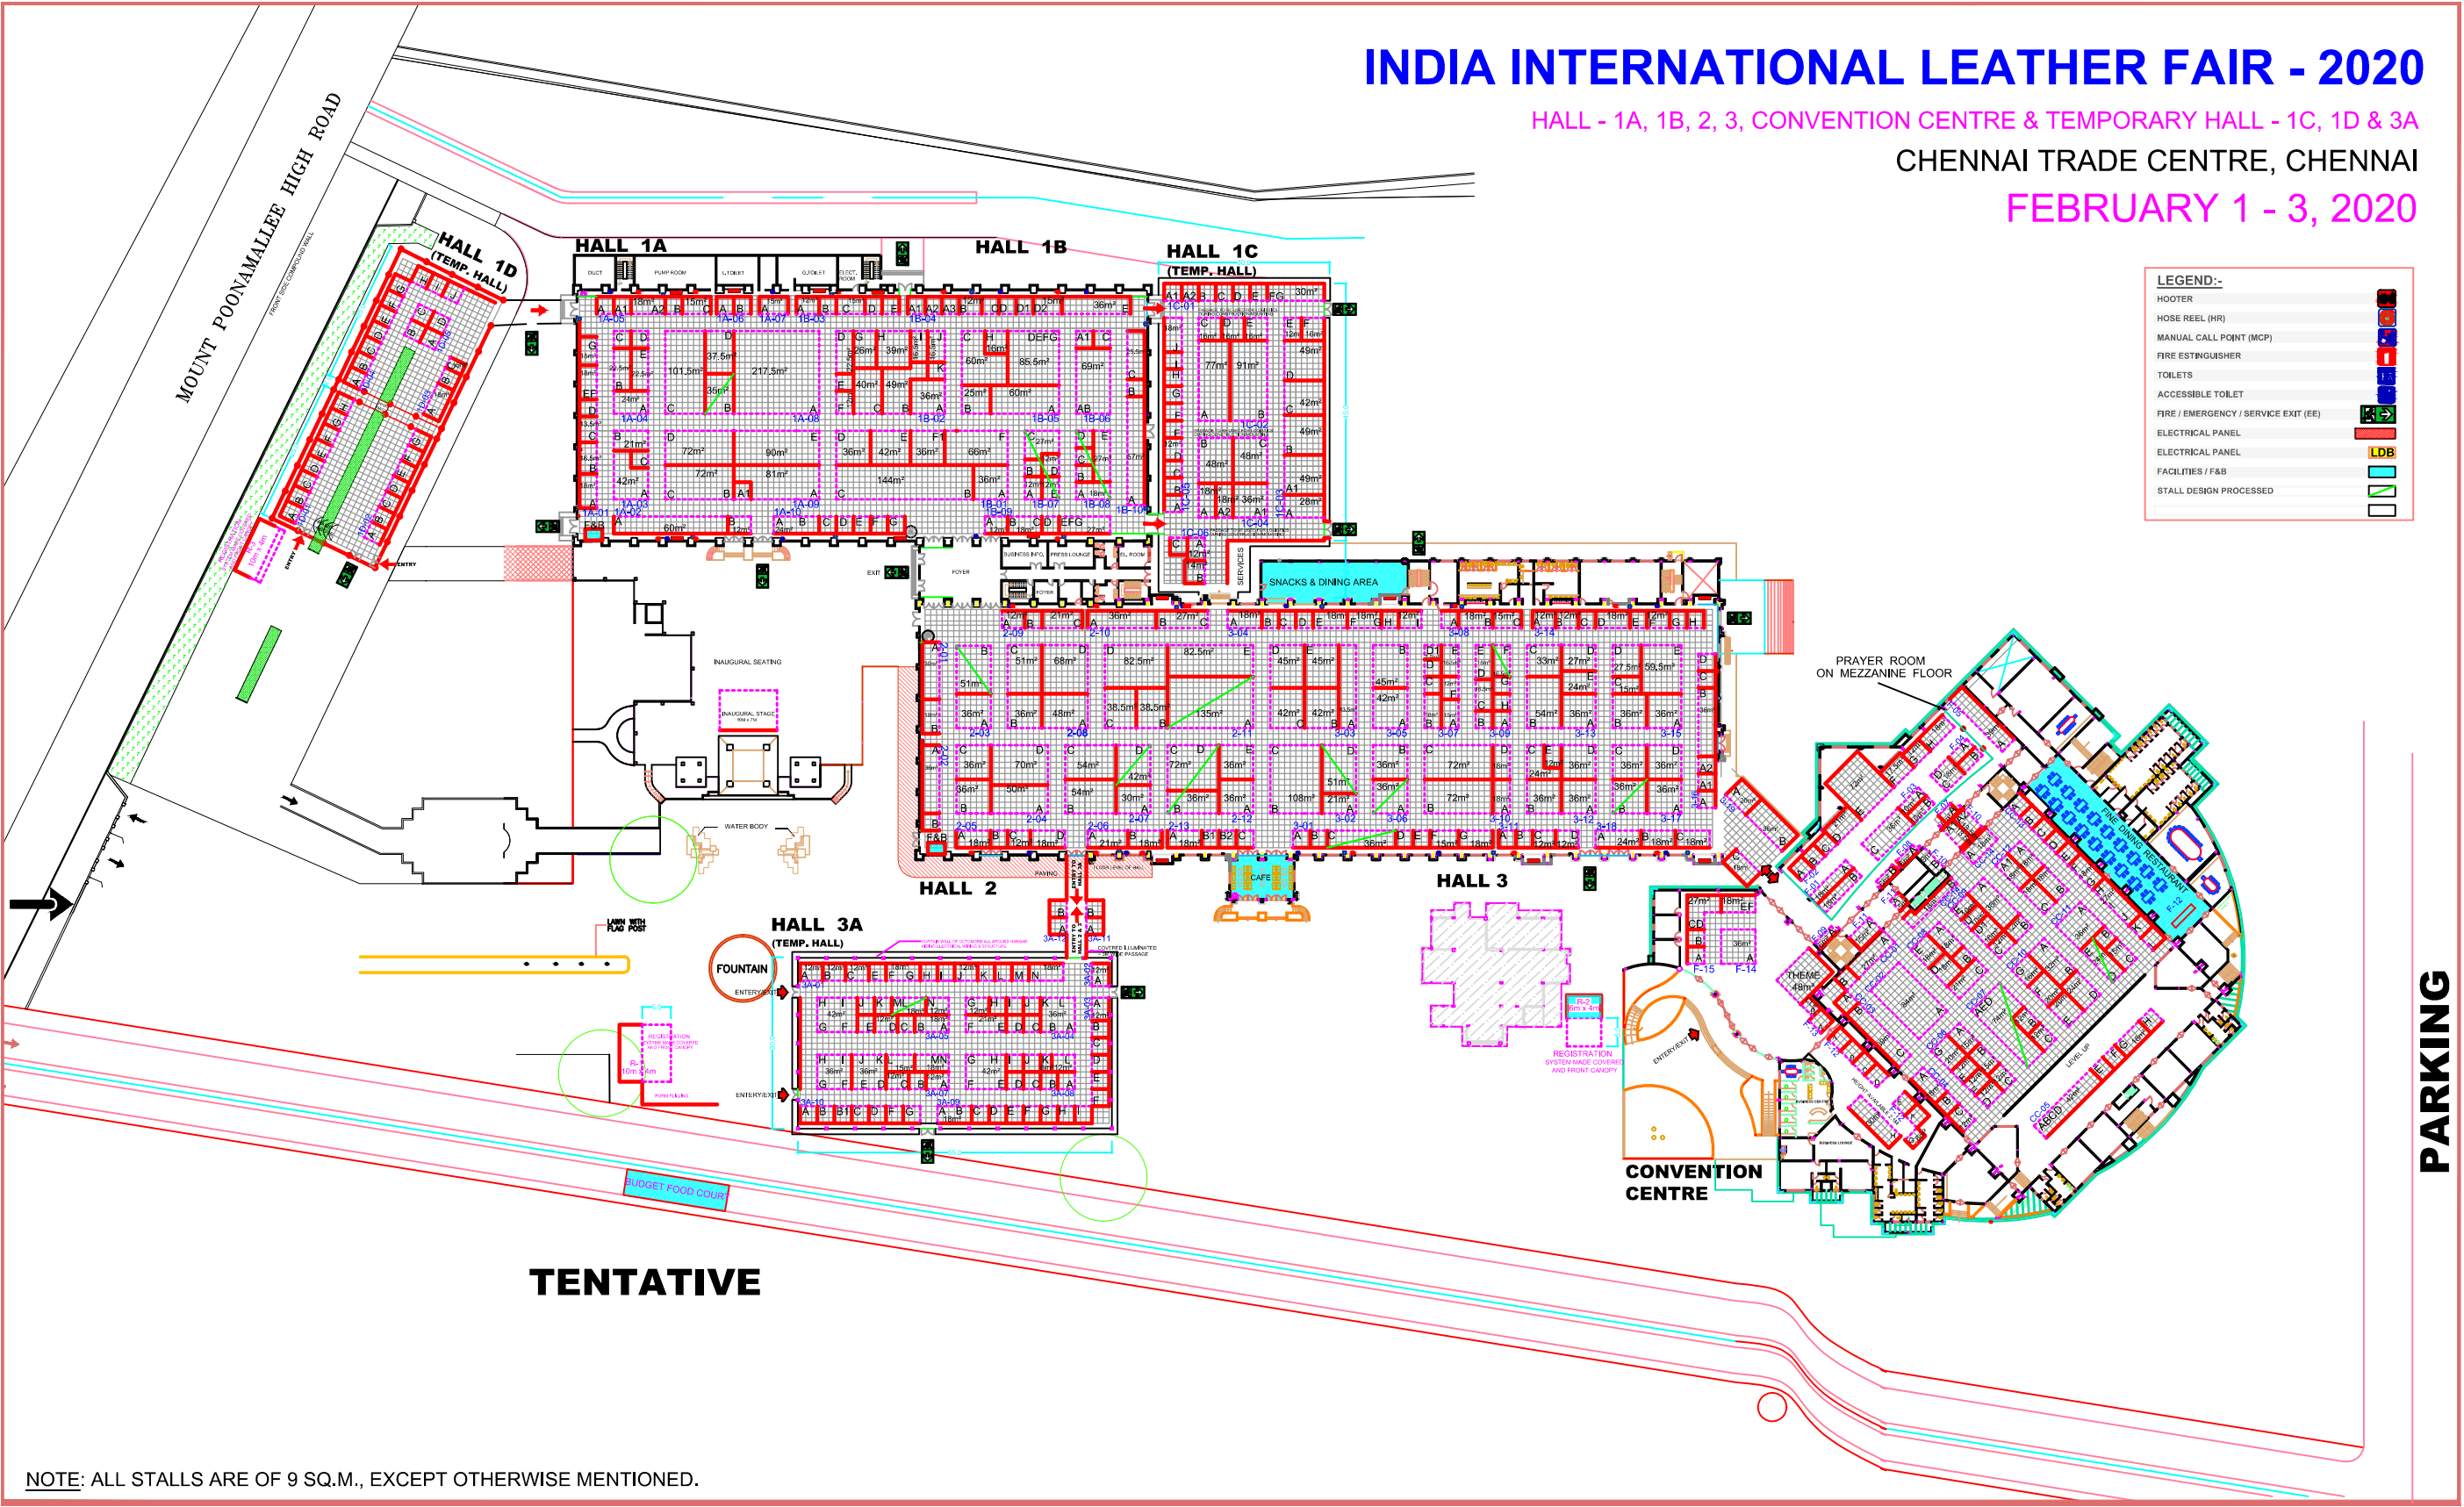

PROJECT TITLE & KEY PLAN :

INDIA INTERNATIONAL LEATHER FAIR - 2020

HALL - 1A, 1B, 2, 3, CONVENTION CENTRE

TEMPORARY HALLS -1C, 1D & 3A

CHENNAI TRADE CENTRE, CHENNAI

DATE: 03.09.2019

SCALE: FIT TO PAPER

DRAWING NO: IILF-2020: H-1,2,3 & TH-1C,1D,3A

NORTH:

R1.	REVISION	DATE
SAURABH SHARMA DY. MANAGER (ARCH.)		BRIJ LAL DY. GEN. MANAGER (ARCH.)

INDIA TRADE PROMOTION ORGANISATION

ARCHITECTURE DIVISION

I T P O

PRAGATI MAIDAN, N. DELHI.

NOTES:-

- THIS DRG. IS THE PROPERTY OF ITPO, IT SHALL BE USED ONLY FOR THE PURPOSE FOR WHICH IT HAS BEEN ISSUED BY THE ARCH. DIVISION. AMENDMENTS, IF ANY, REQUIRED IN THE LAYOUT PLAN SHALL APPROVED FROM ARCH. DIVISION.
- CONSTRUCTION WITHIN THE ALLOCATED STALL, SHELL SCHEME / BARE / OUTDOOR OPEN SPACE BY THE PARTICIPANTS/AGENCIES, SHALL BE AS PER ARCHITECTURE & ENGG. GUIDELINES OF ITPO.
- THE DESIGN OF THE BARE STANDS ARE TO BE GOT APPROVED FROM ARCH. DIVISION.
- NO SUBLETTING OF STALLS IS PERMITTED BY ITPO.