


# India International Footwear Fair -2019

SEPTEMBER 23 - 25, 2019

HALL -7 & HANGARS

**LEGEND :**

- HOSE REEL
- EMERGENCY EXIT
- TOUCH SCREEN

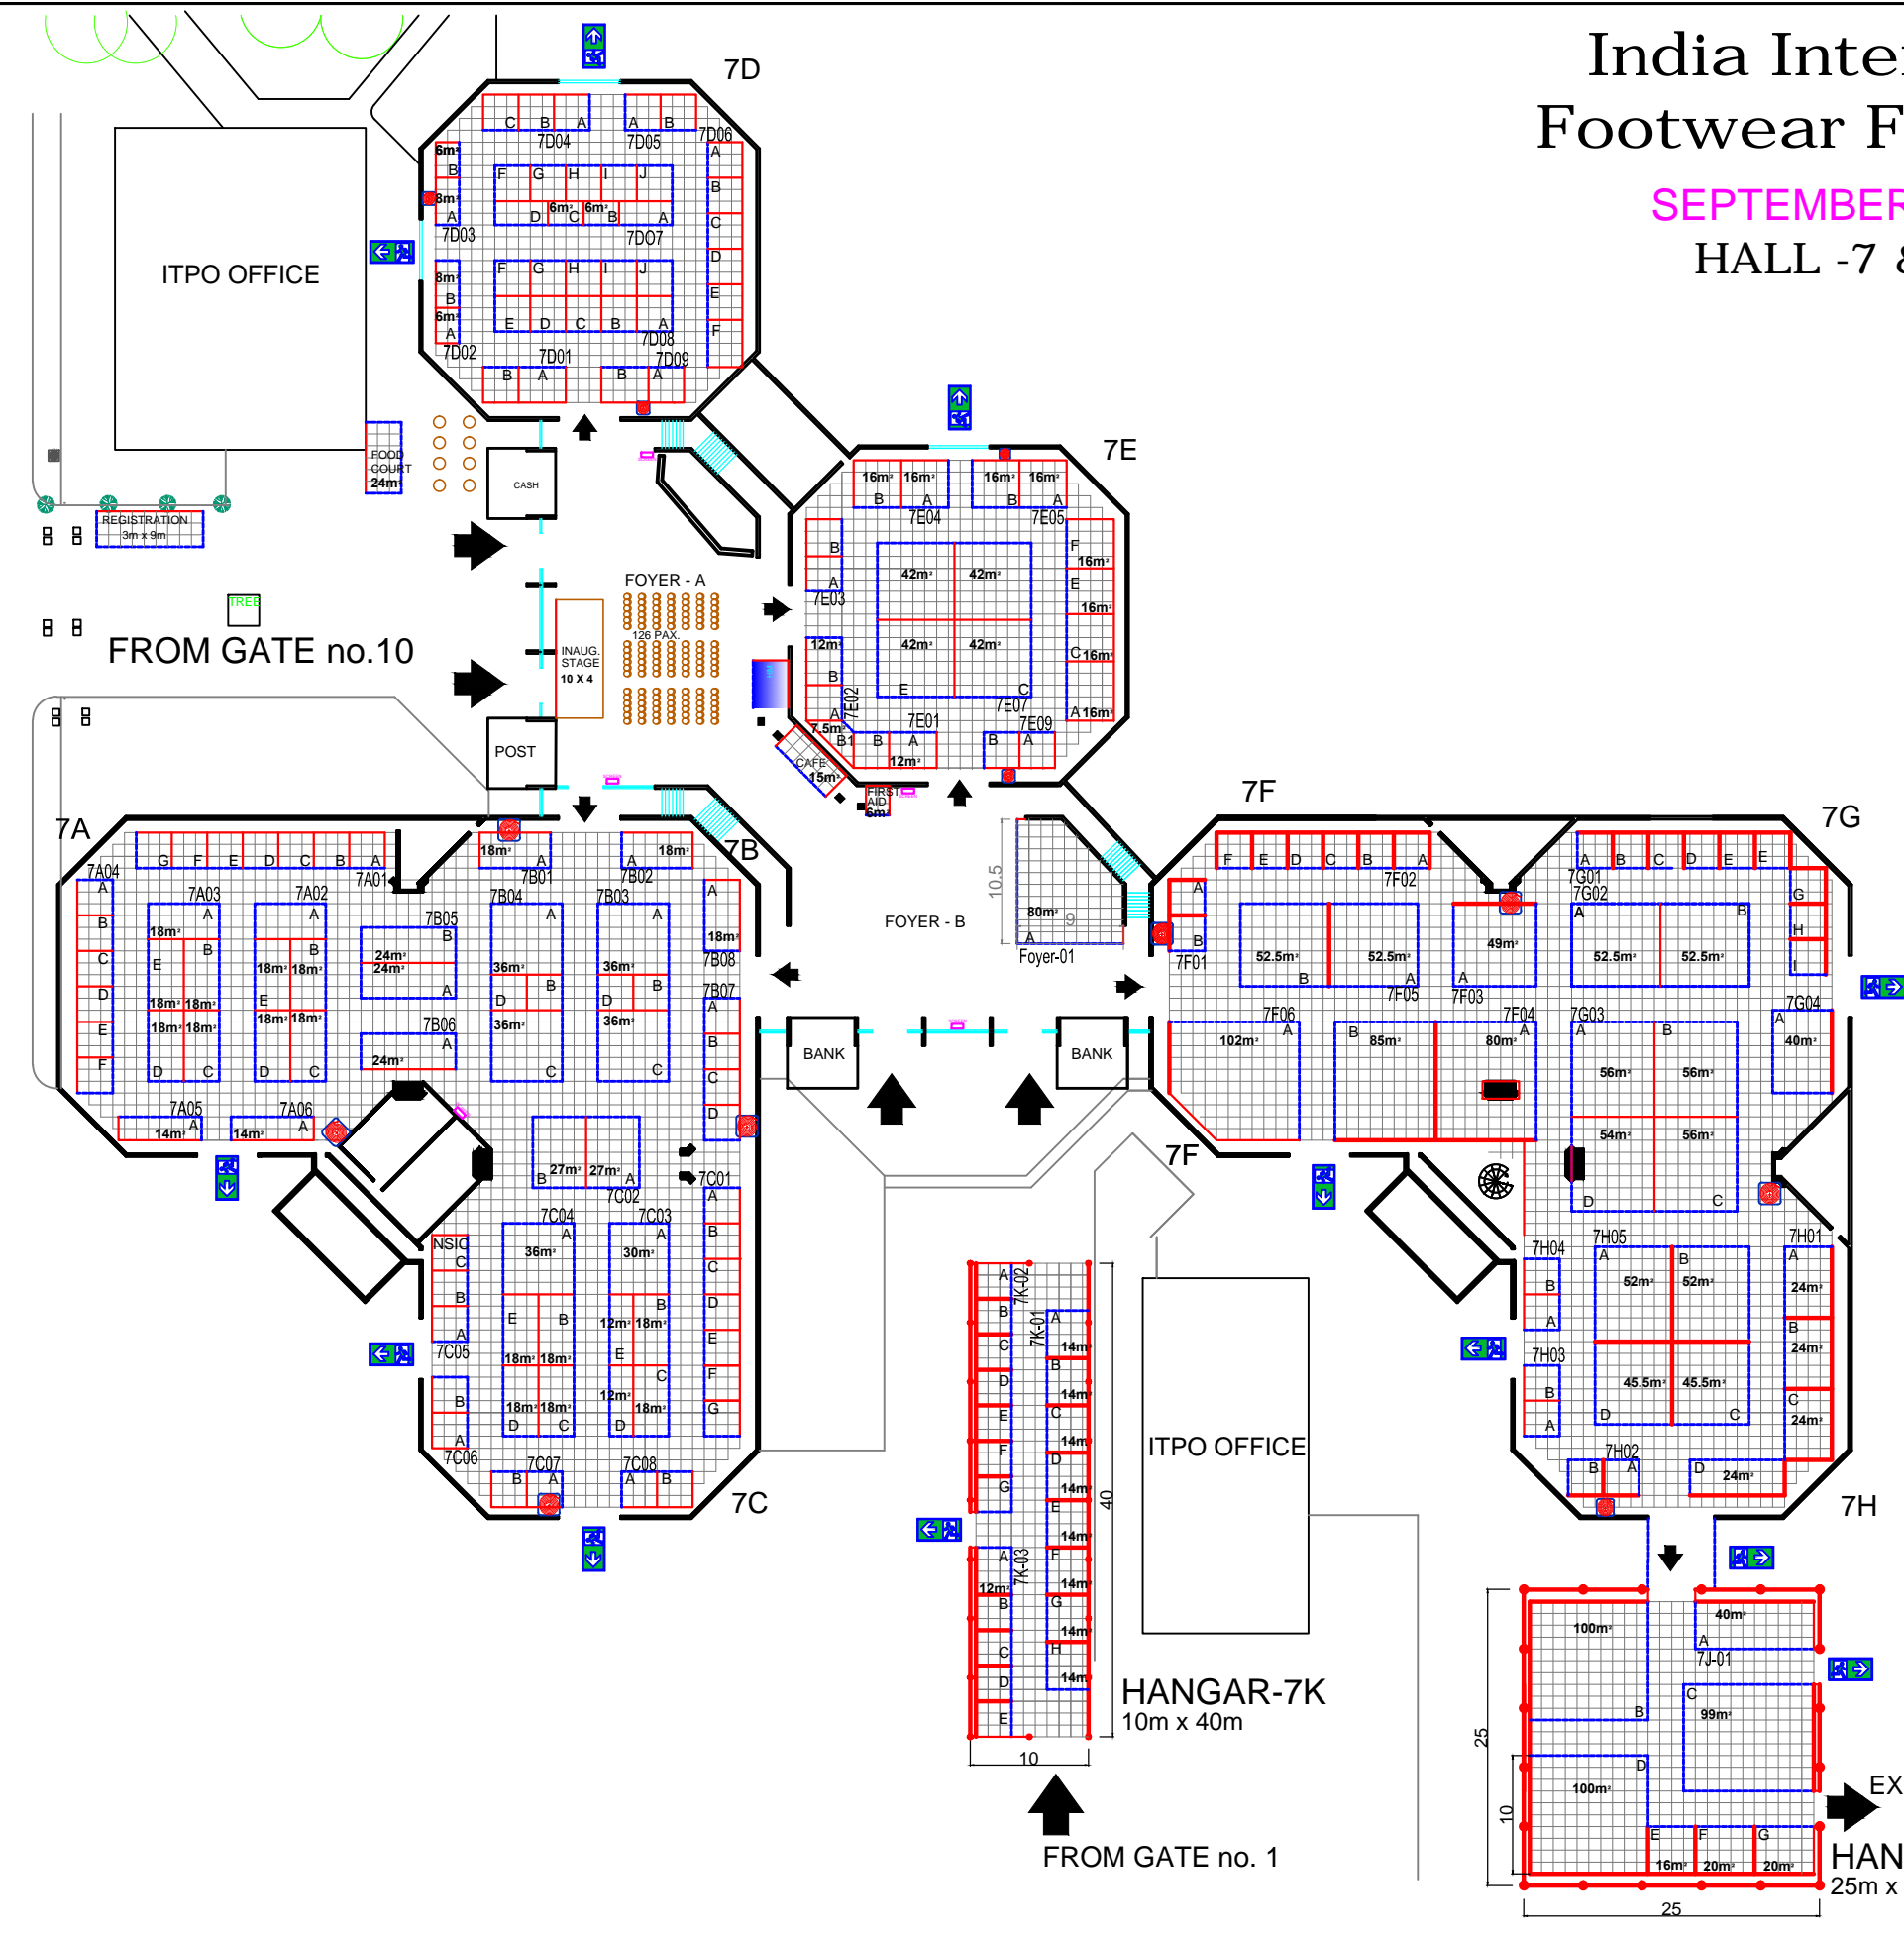

		SIGN OF ISSUING OFFR.	BRJ LAL DCK (ARCHT.)
		DATE OF ISSUE	REENA JAIN M (IND ARCHT.)
		REVISION	SAURABH SHARMA DM (ARCHT.)

INDIA TRADE PROMOTION ORGANISATION  
ARCHITECTURE DEPARTMENT  
PRAGATI MAIDAN, N. DELHI.

NORTH:

DRAWING NO: IIPF-2019, H-7.

SCALE: FIT TO PAPER

DATE: 22.04.19

NOTE: THIS DRAWING IS THE PROPERTY OF IIPPO. IT SHALL BE USED ONLY FOR THE PURPOSE FOR WHICH IT HAS BEEN ISSUED BY THE ARCHITECTURE DEPARTMENT. AMENDMENTS IF ANY REQUIRED IN THE LAYOUT PLAN SHALL BE GOT APPROVED FROM ARCHITECTURE DEPARTMENT. THE DESIGN OF THE BASE STALLS ARE TO BE GOT APPROVED FROM ARCHITECTURE DEPARTMENT. NO SUBLETTING OF STALLS IS PERMITTED BY IIPPO.

PROJECT TITLE & KEY PLAN :

**INDIA INTERNATIONAL FOOTWEAR FAIR - 2019**  
LAYOUT PLAN HALL 7 & HANGARS

PRAGATI MAIDAN, NEW DELHI