


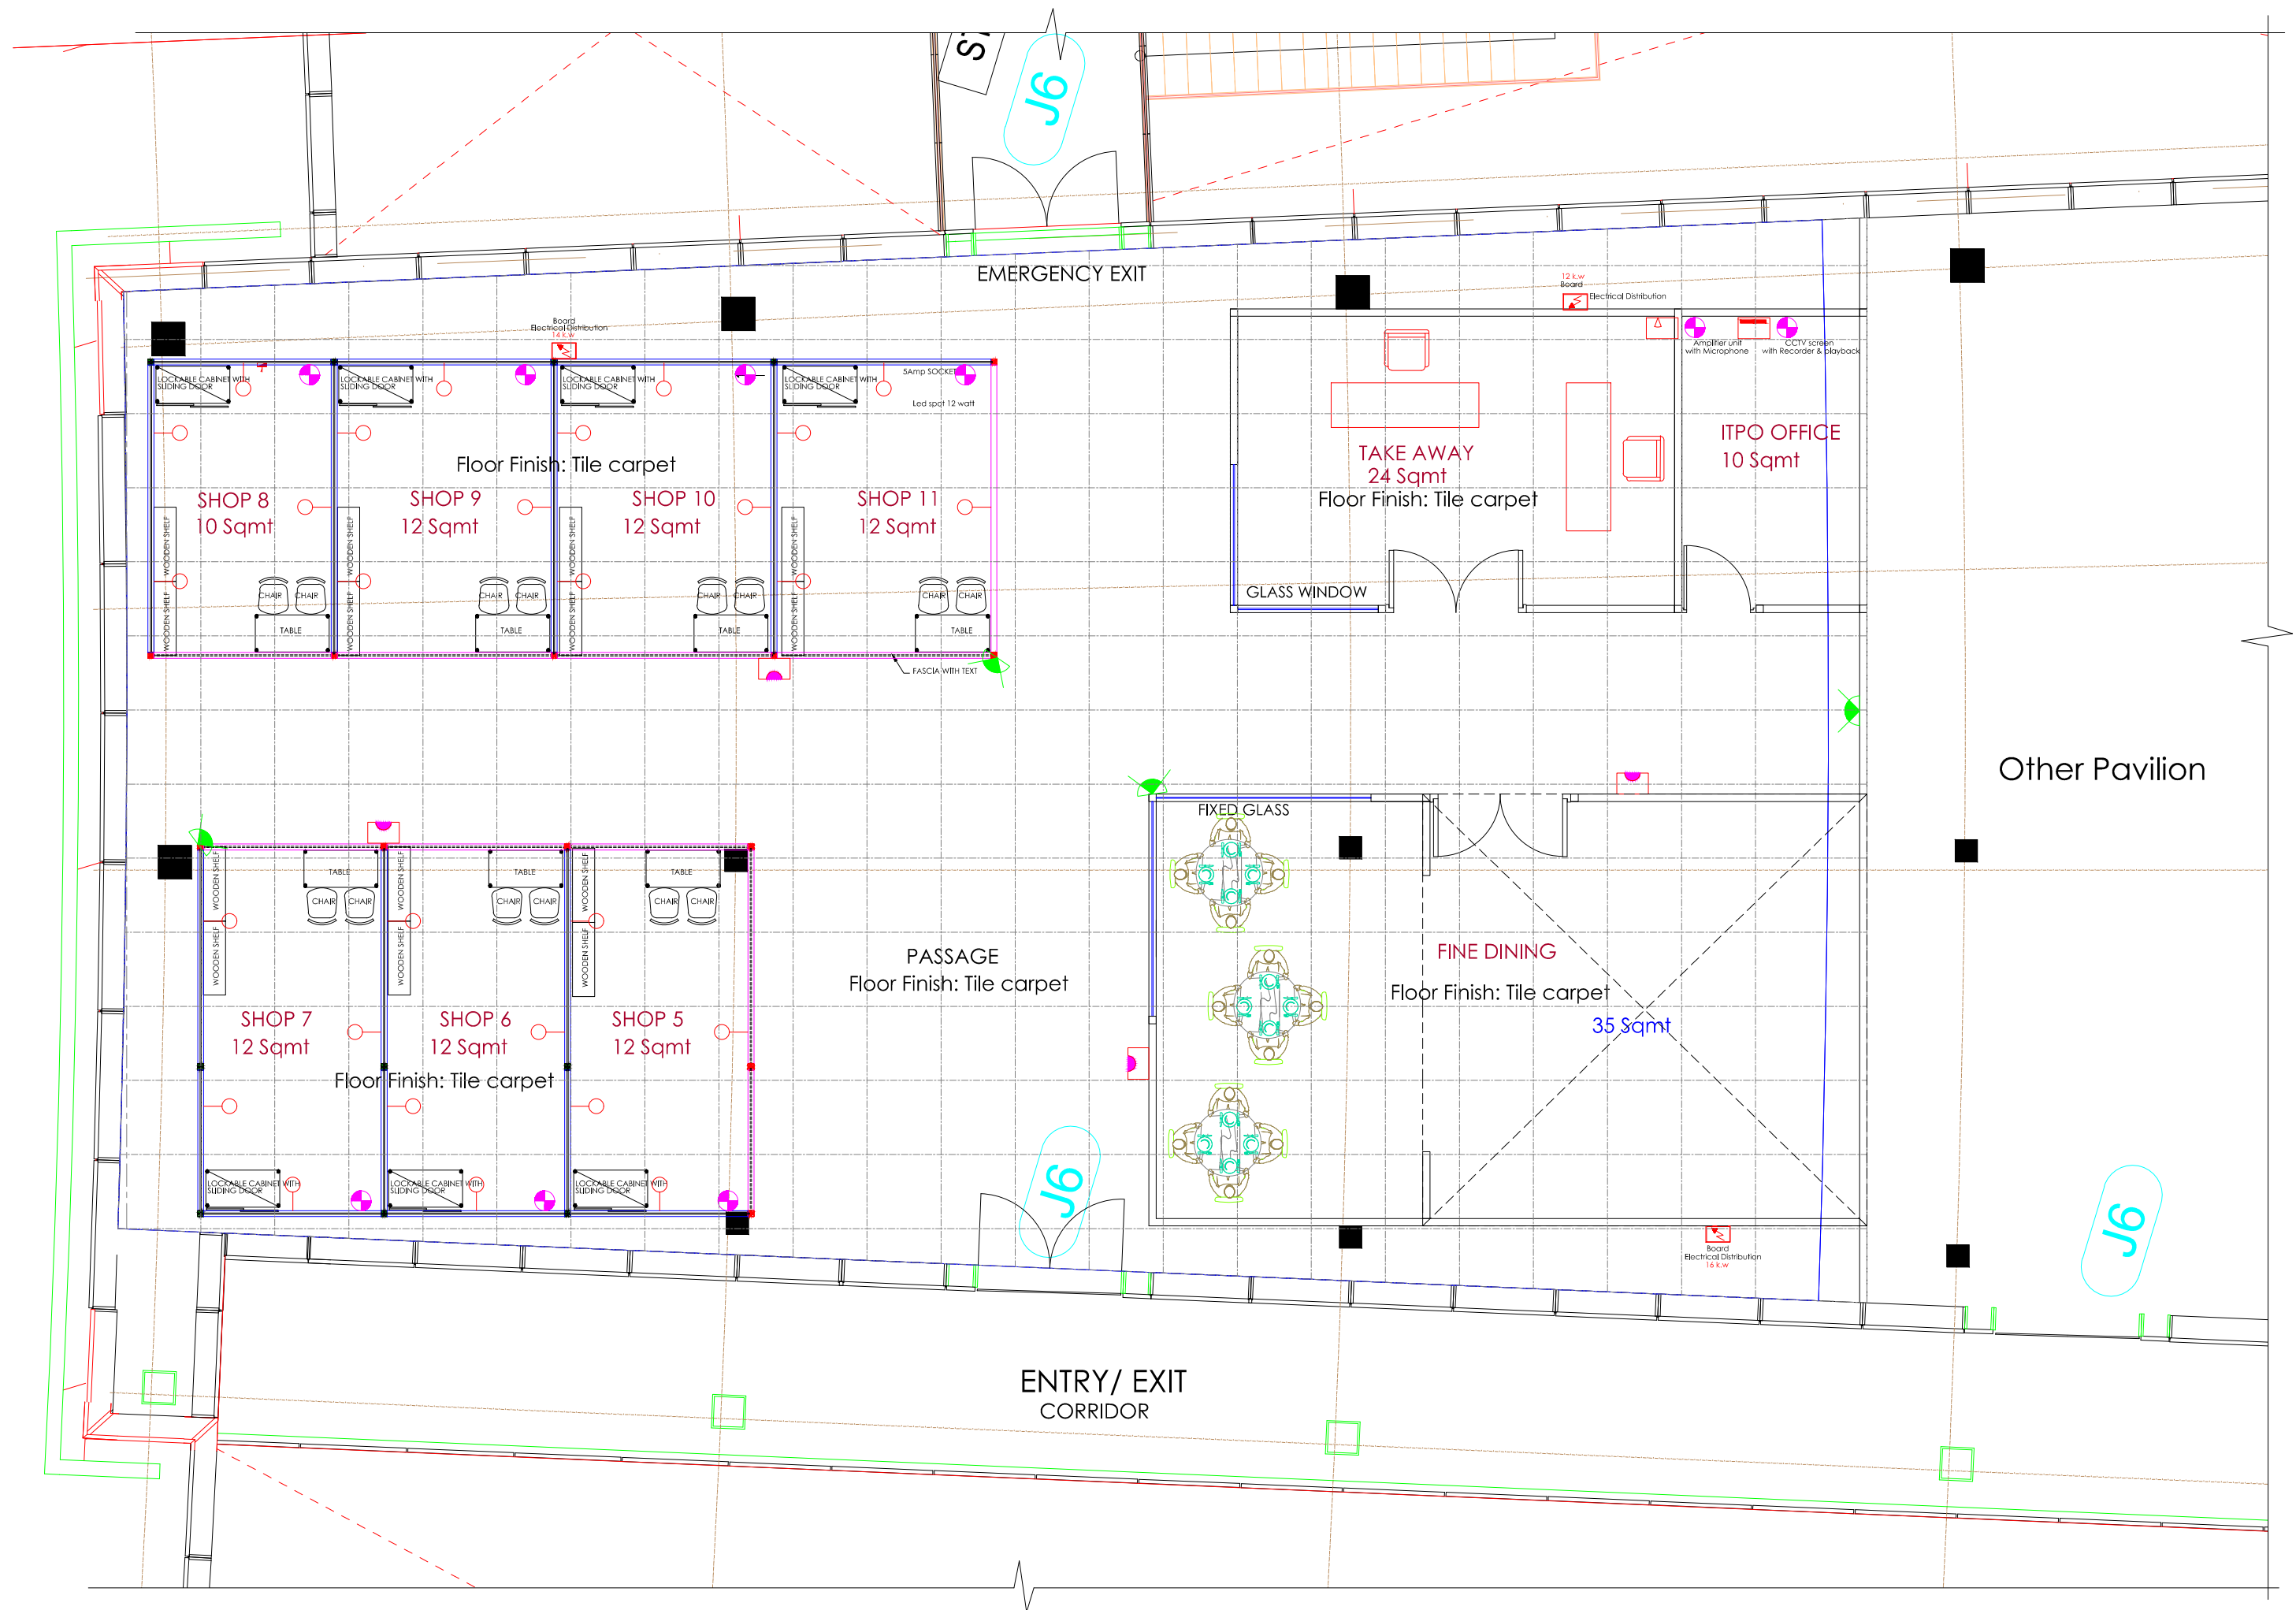

PROJECT :

ASTANA EXPO 2017

SHEET TITLE :

SECOND FLOOR LAYOUT PLAN

NO.	DATE	REVISION/ DESCRIPTION
1.	02.05.2017	Layout Dimensions R-1
2.		
3.		

DRAWN BY

Ar.Asif

DRAWN NO

MIPL_R-1

DATE

16.04.2017

SCALE

NTS

maroform

These designs and specifications are now, and do remain the property of MAROFORM INDIA PVT LTD. Use of these designs or reproduction of these designs without expressed prior written consent is illegal.