

AAHAR - 2019

HALL -7



MARCH 12 - 16, 2018

HALL 7 A,B,C,D & E ---F&B EQUIPMENT
(Preparation/Processing/Packaging Eqpt.)
HALL 7 F,G & H ---FOOD SECTOR

- Bakery & Confectionary equipment
- Food preparation equipment & supplies
- Food processing & packaging equipment
- Refrigeration/Chillers/Freezers
- Stewarding, Tableware & Glassware products
- Bar equipment & supplies
- Storage units
- Kitchen support equipment, etc.

LEGEND :

- EMERGENCY LIGHT
- EMERGENCY EXIT
- MANUAL CALL POINT
- HOSE REEL

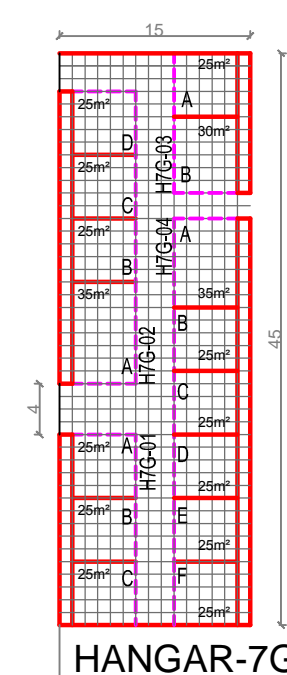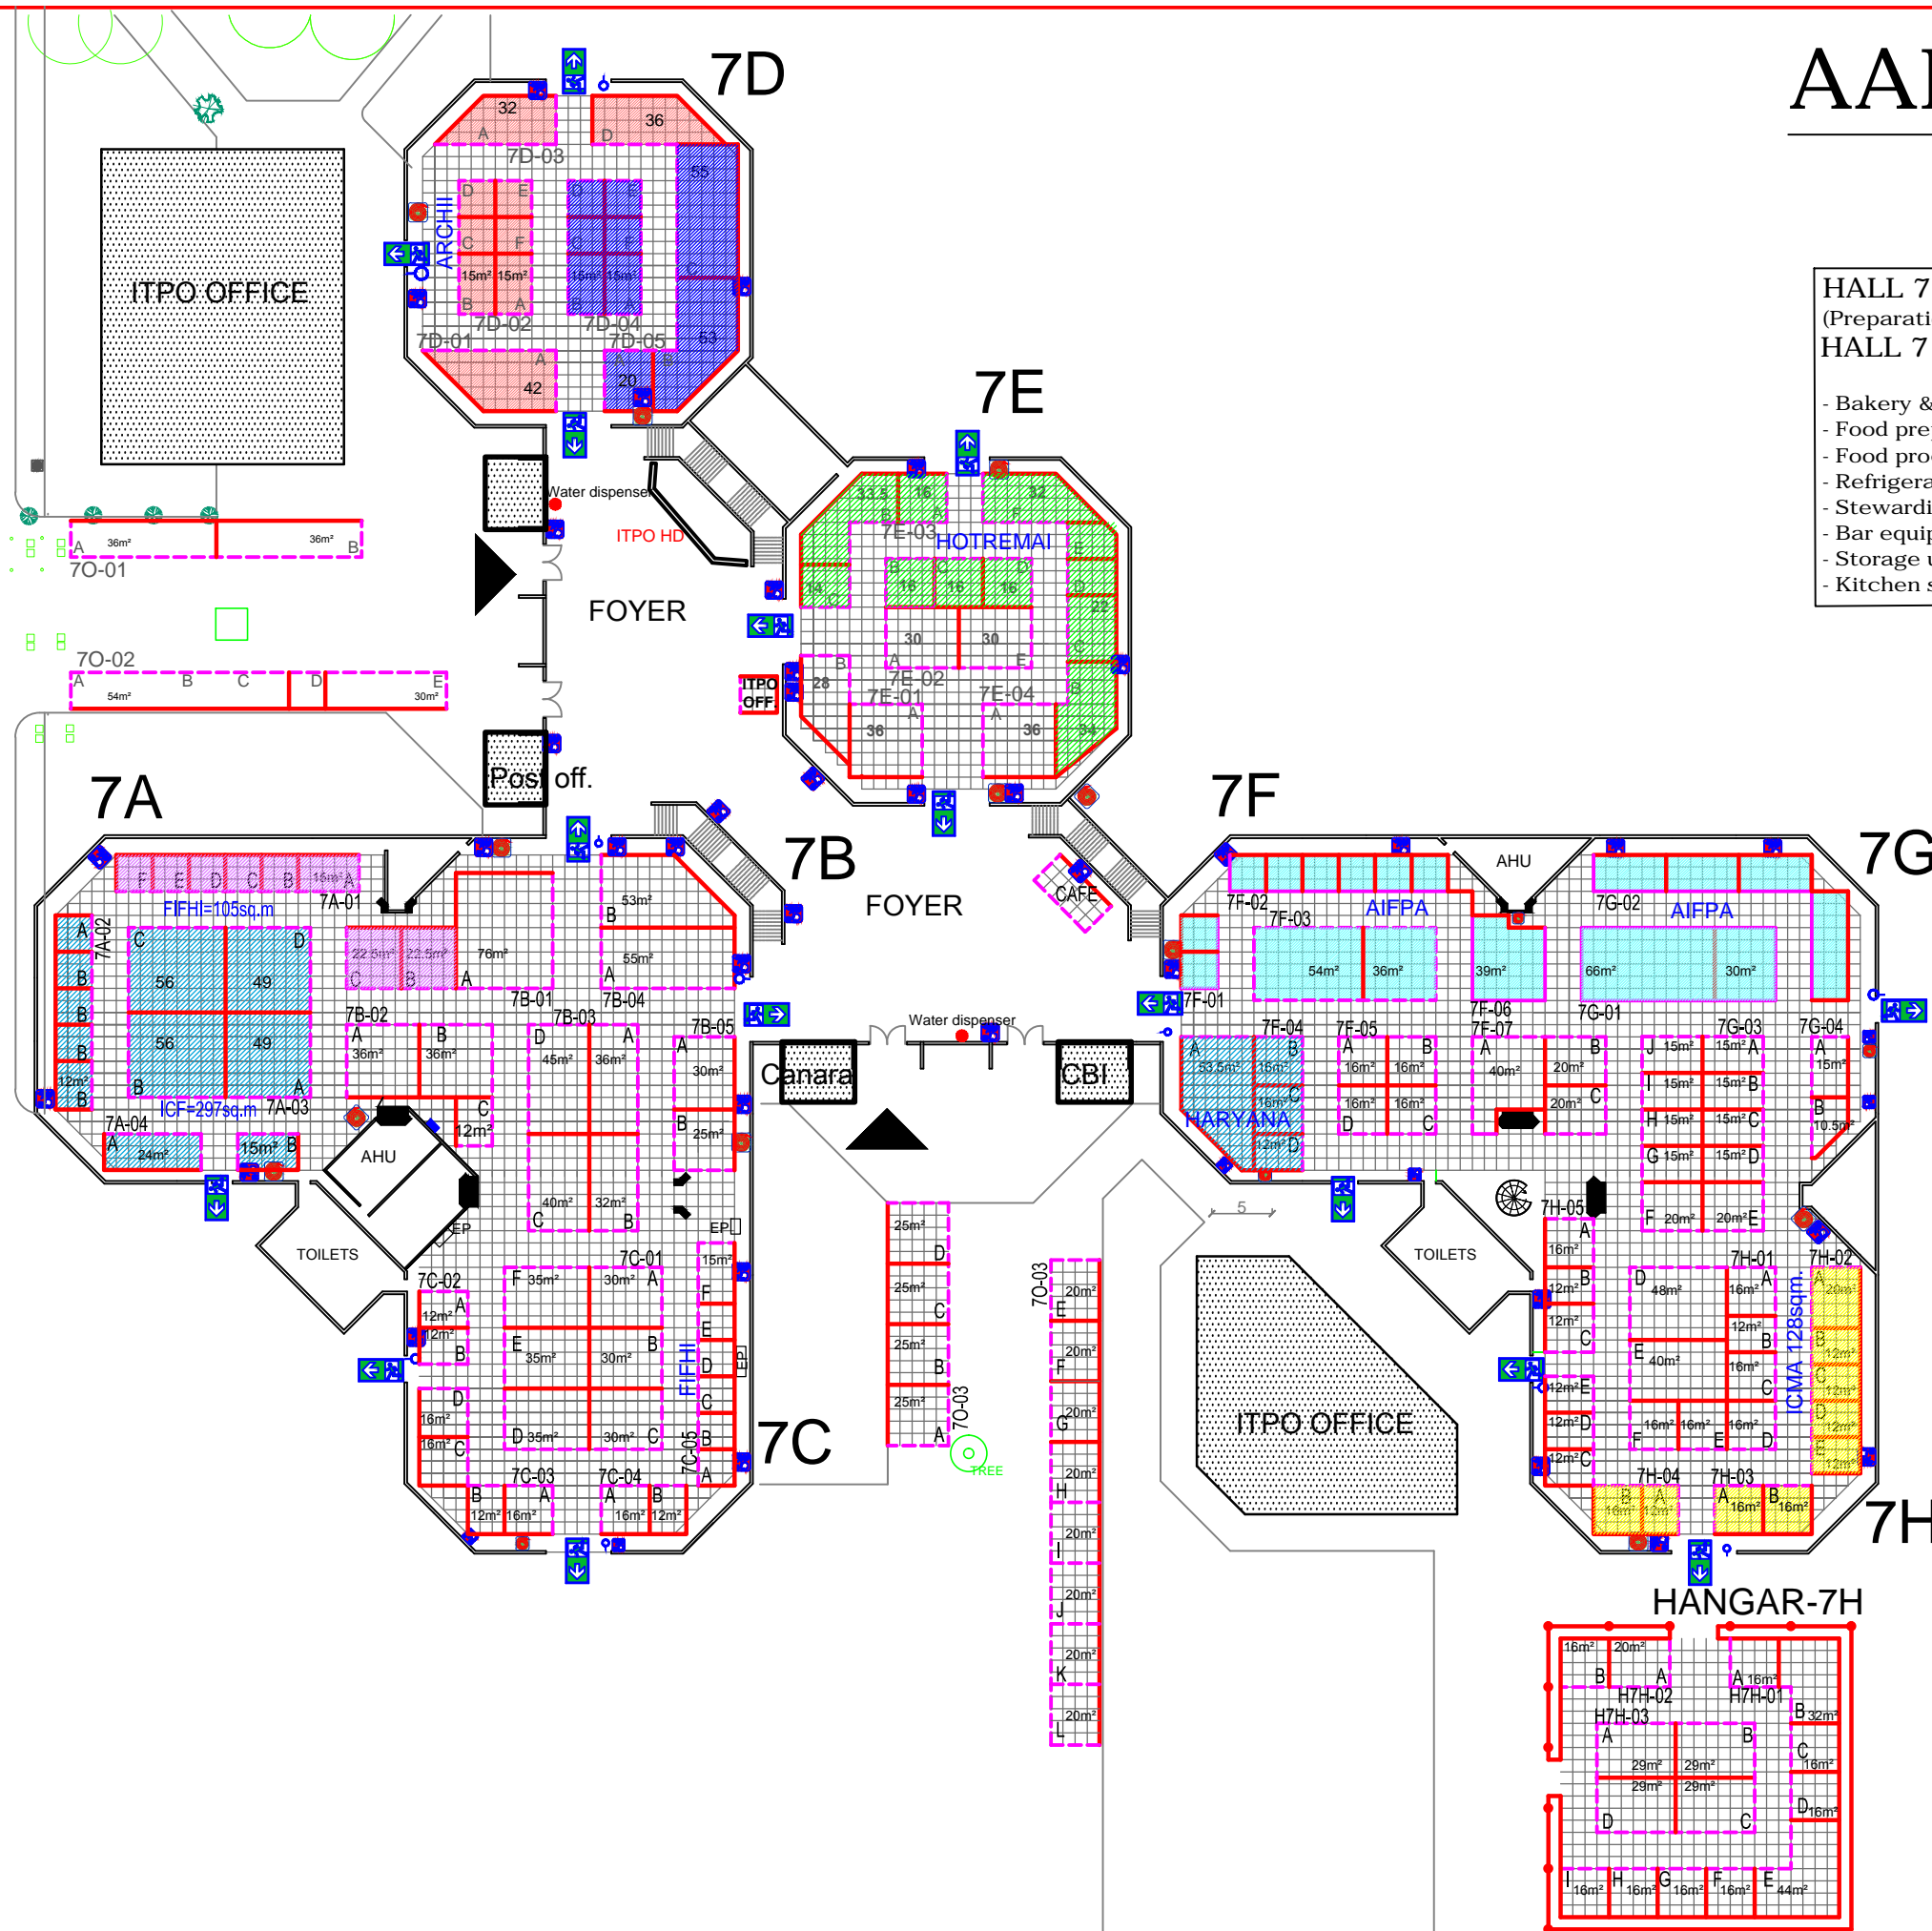

NOTE:
ALL STALLS ARE OF 9 SQM, EXCEPT IF OTHERWISE MENTIONED.

INDIA TRADE PROMOTION ORGANISATION
ARCHITECTURE DEPARTMENT
PRAGATI MAIDAN, N. DELHI.

INDIA TRADE PROMOTION ORGANISATION
ARCHITECTURE DEPARTMENT
PRAGATI MAIDAN, N. DELHI.

REENA JAIN
BY MANAGER (ARCHT.)

PARMINDER KAUR
MANAGER (ARCHT.)

BRJ LAL
D.G.M. (ARCHT.)

DATE: 26.01.19
SCALE: FIT TO PAPER
DRAWING NO: AAHAR-2019_H7(A-H)
NORTH:

PROJECT TITLE & KEY PLAN:
AAHAR 2019
AAHAR-2019_H7
PRAGATI MAIDAN, NEW DELHI.