


AAHAR - 2025

MARCH 04-08, 2025

HALL-14 (FIRST FLOOR)

HOSPITALITY, DECOR,
HOUSE KEEPING PRODUCTS
AND GIFT ITEMS

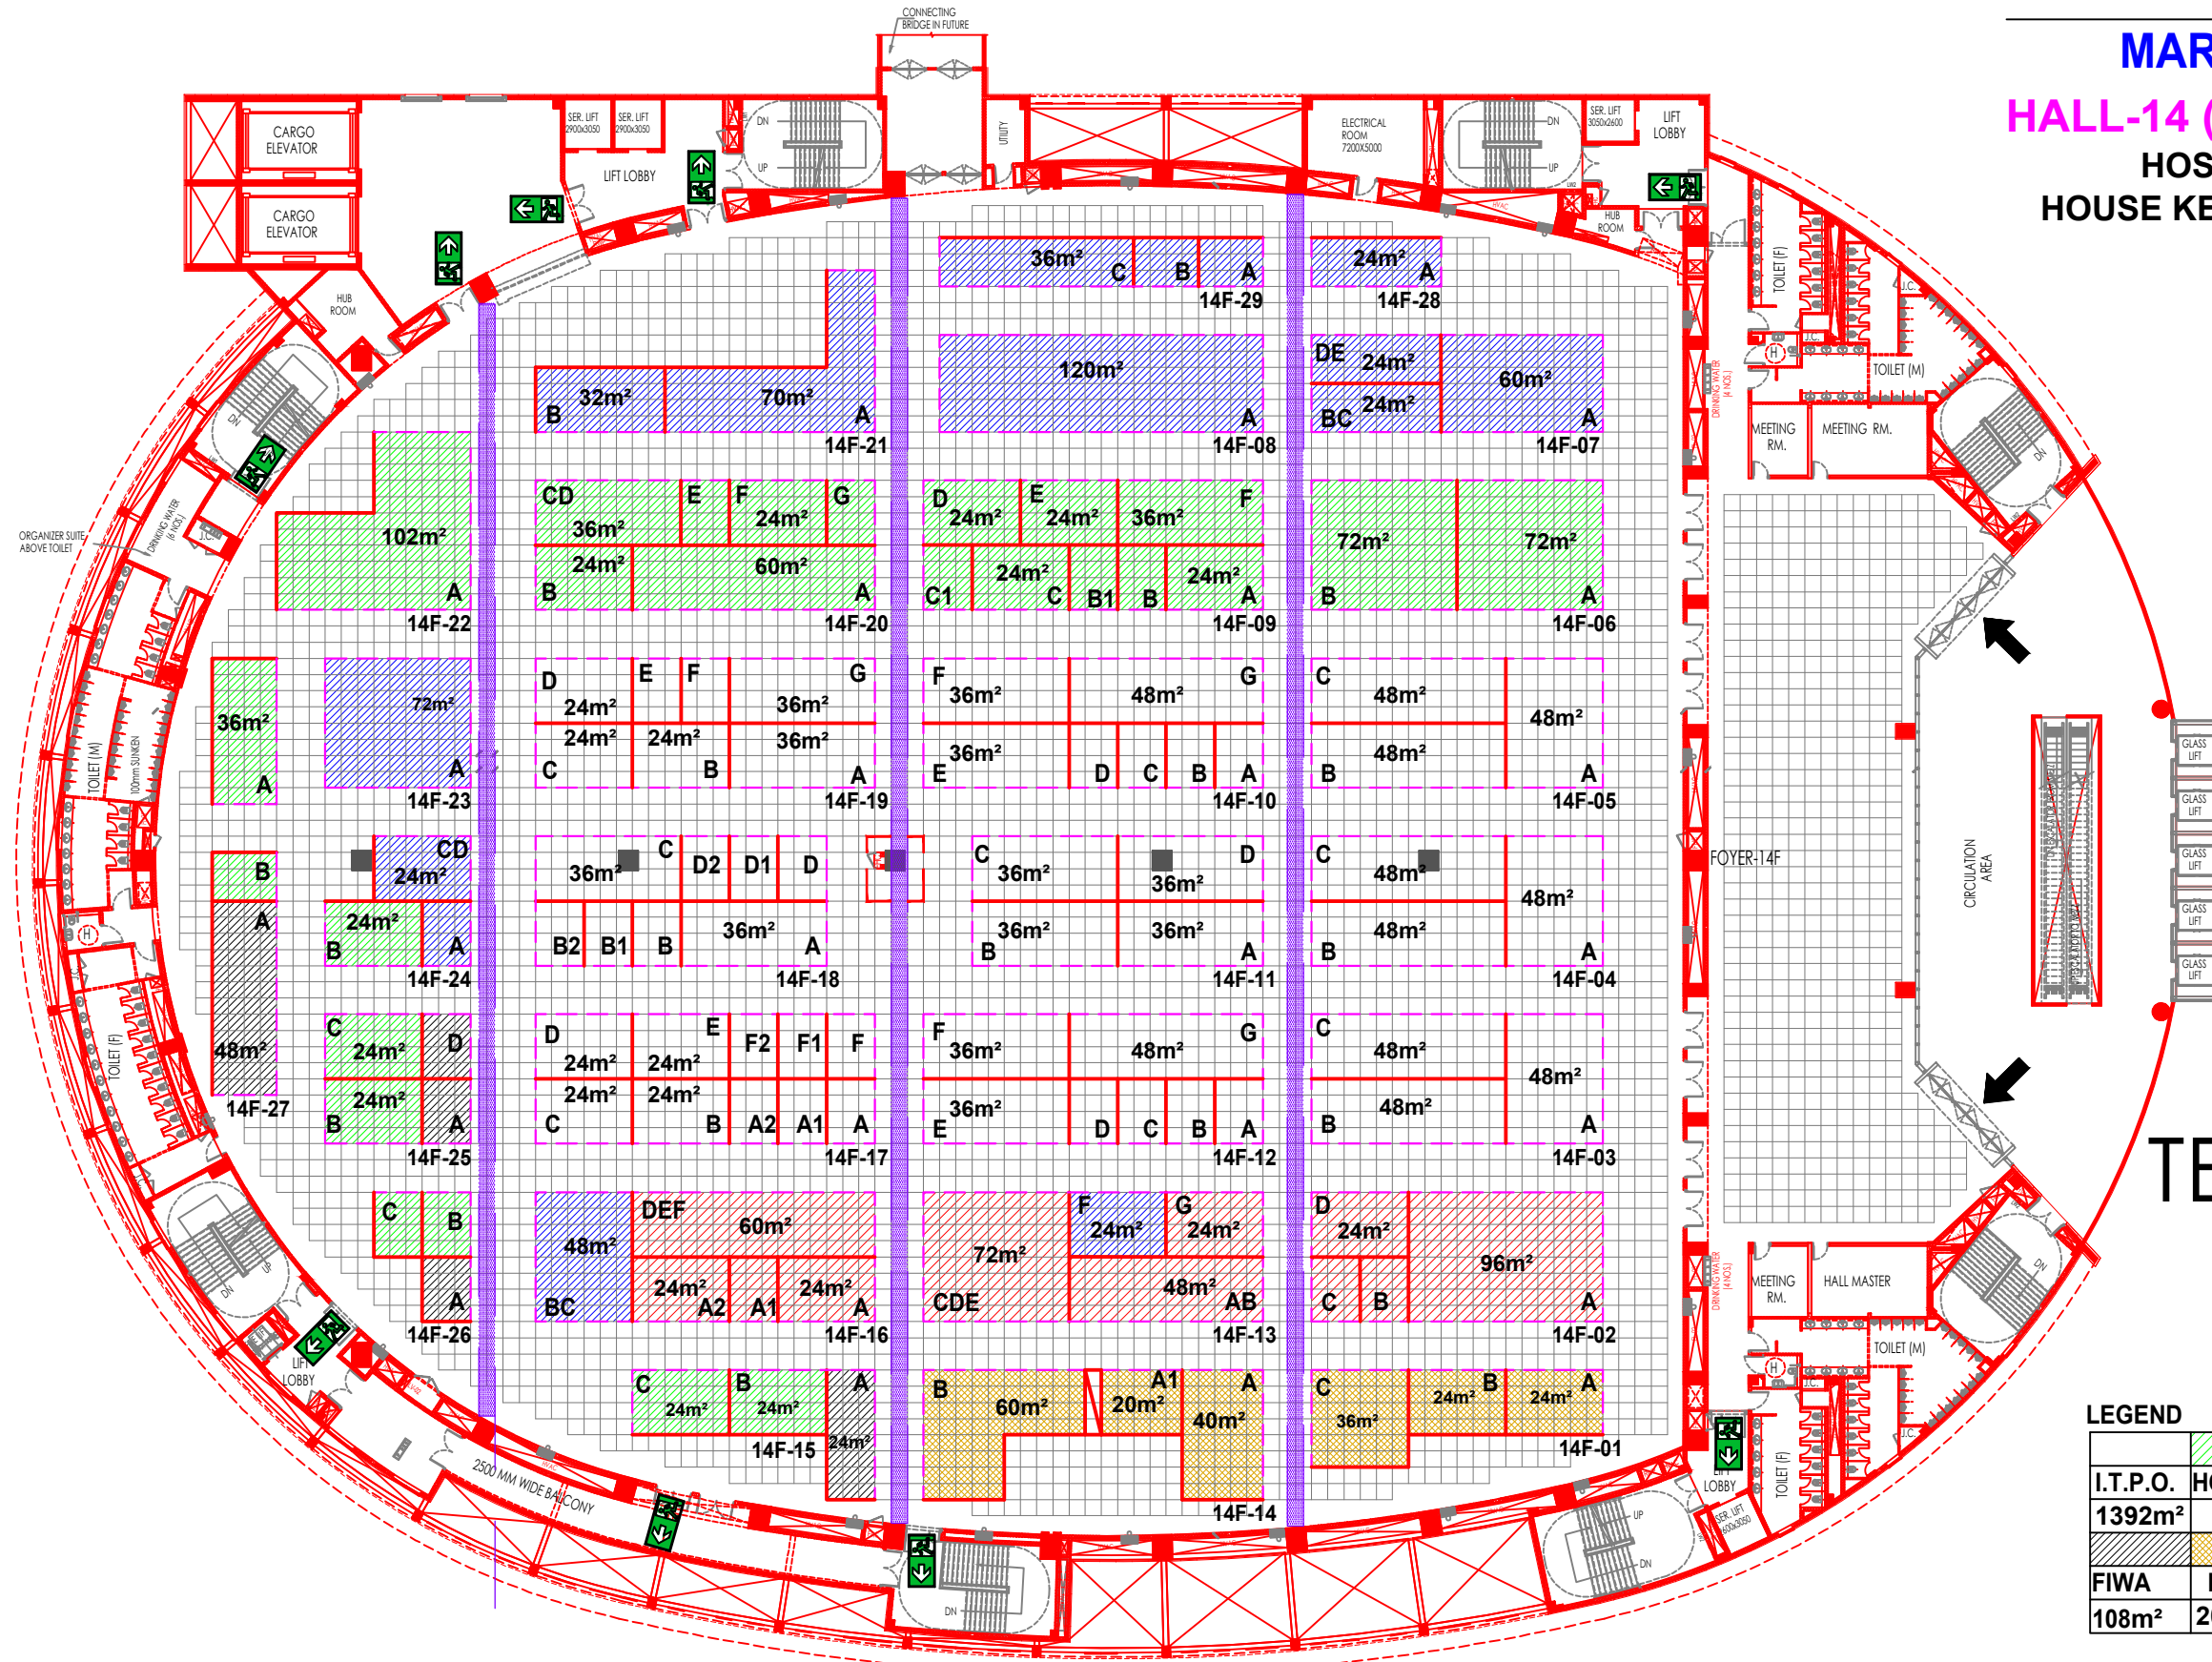

LEGEND:

- FIRE HOSE REEL (HR)
- ELECTRICAL MAIN DISTRIBUTION BOX (MDB)
- EMERGENCY EXIT
- COLUMNS 1.5M X 1.5M
- TOILET FACILITIES
- STALL PARTITION/CLOSED SIDE (SOLID RED)
- STALL FASCIA/OPEN SIDE (DOTTED MAGENTA)
- STALL SOLD / ALLOCATED OFFLINE TO MARQUEE COMPANIES/FOREIGN/GOVT. DEPT.
- SHELL SCHEME STALL

TENTATIVE

LEGEND

I.T.P.O.	HOTREMAI	ARCHII	FHSAI
1392m ²	768m ²	408m ²	594m ²
FIWA	FAIC		
108m ²	204m ²		

NOTE: Grid size is 1m x 1m, and Stall is 12 sqm, unless otherwise stated.

EXHIBITION :
AAHAR - 2025
HALLS-14 (FIRST FLOOR)
BHARAT MANDAPAM, NEW DELHI

DATE: _____ SCALE: **FIT TO PAPER**
DRAWING NO: **AAHAR-25, 14F** NORTH:

NOTES:
> This drawing is the property of ITPO, and it shall be used only for the purpose for which it has been issued by the Architecture Unit, ITPO. Amendments, if any, required in the layout plan shall be got approved from Architecture Unit, ITPO.
> Construction within the allocated stalls, Shell/Bare scheme/Outdoor open space by the participants/agencies, shall be as per the event's Design Guidelines and other applicable rules.
> ITPO reserves the right to change the layouts in case of exigencies.
> Errors And Omissions Expected (E.&O.E.)

R9.			
R8.			
R7.			
R6.			
R5.			
R4.			
R3.			
R2.			
R1.			
R.NO.	REVISION		DATE
	DHARAV SINGH YP (ARCH.)	MOHIT KUMAR YP (ARCH.)	SAURABH SHARMA SR. MANAGER (ARCHITECT)
			BRIJ LAL GENERAL MANAGER (ARCHITECT)

INDIA TRADE PROMOTION ORGANISATION

ARCHITECTURE UNIT
BHARAT MANDAPAM, NEW DELHI.