


AAHAR - 2025

MARCH 04-8, 2025

HALL-1F

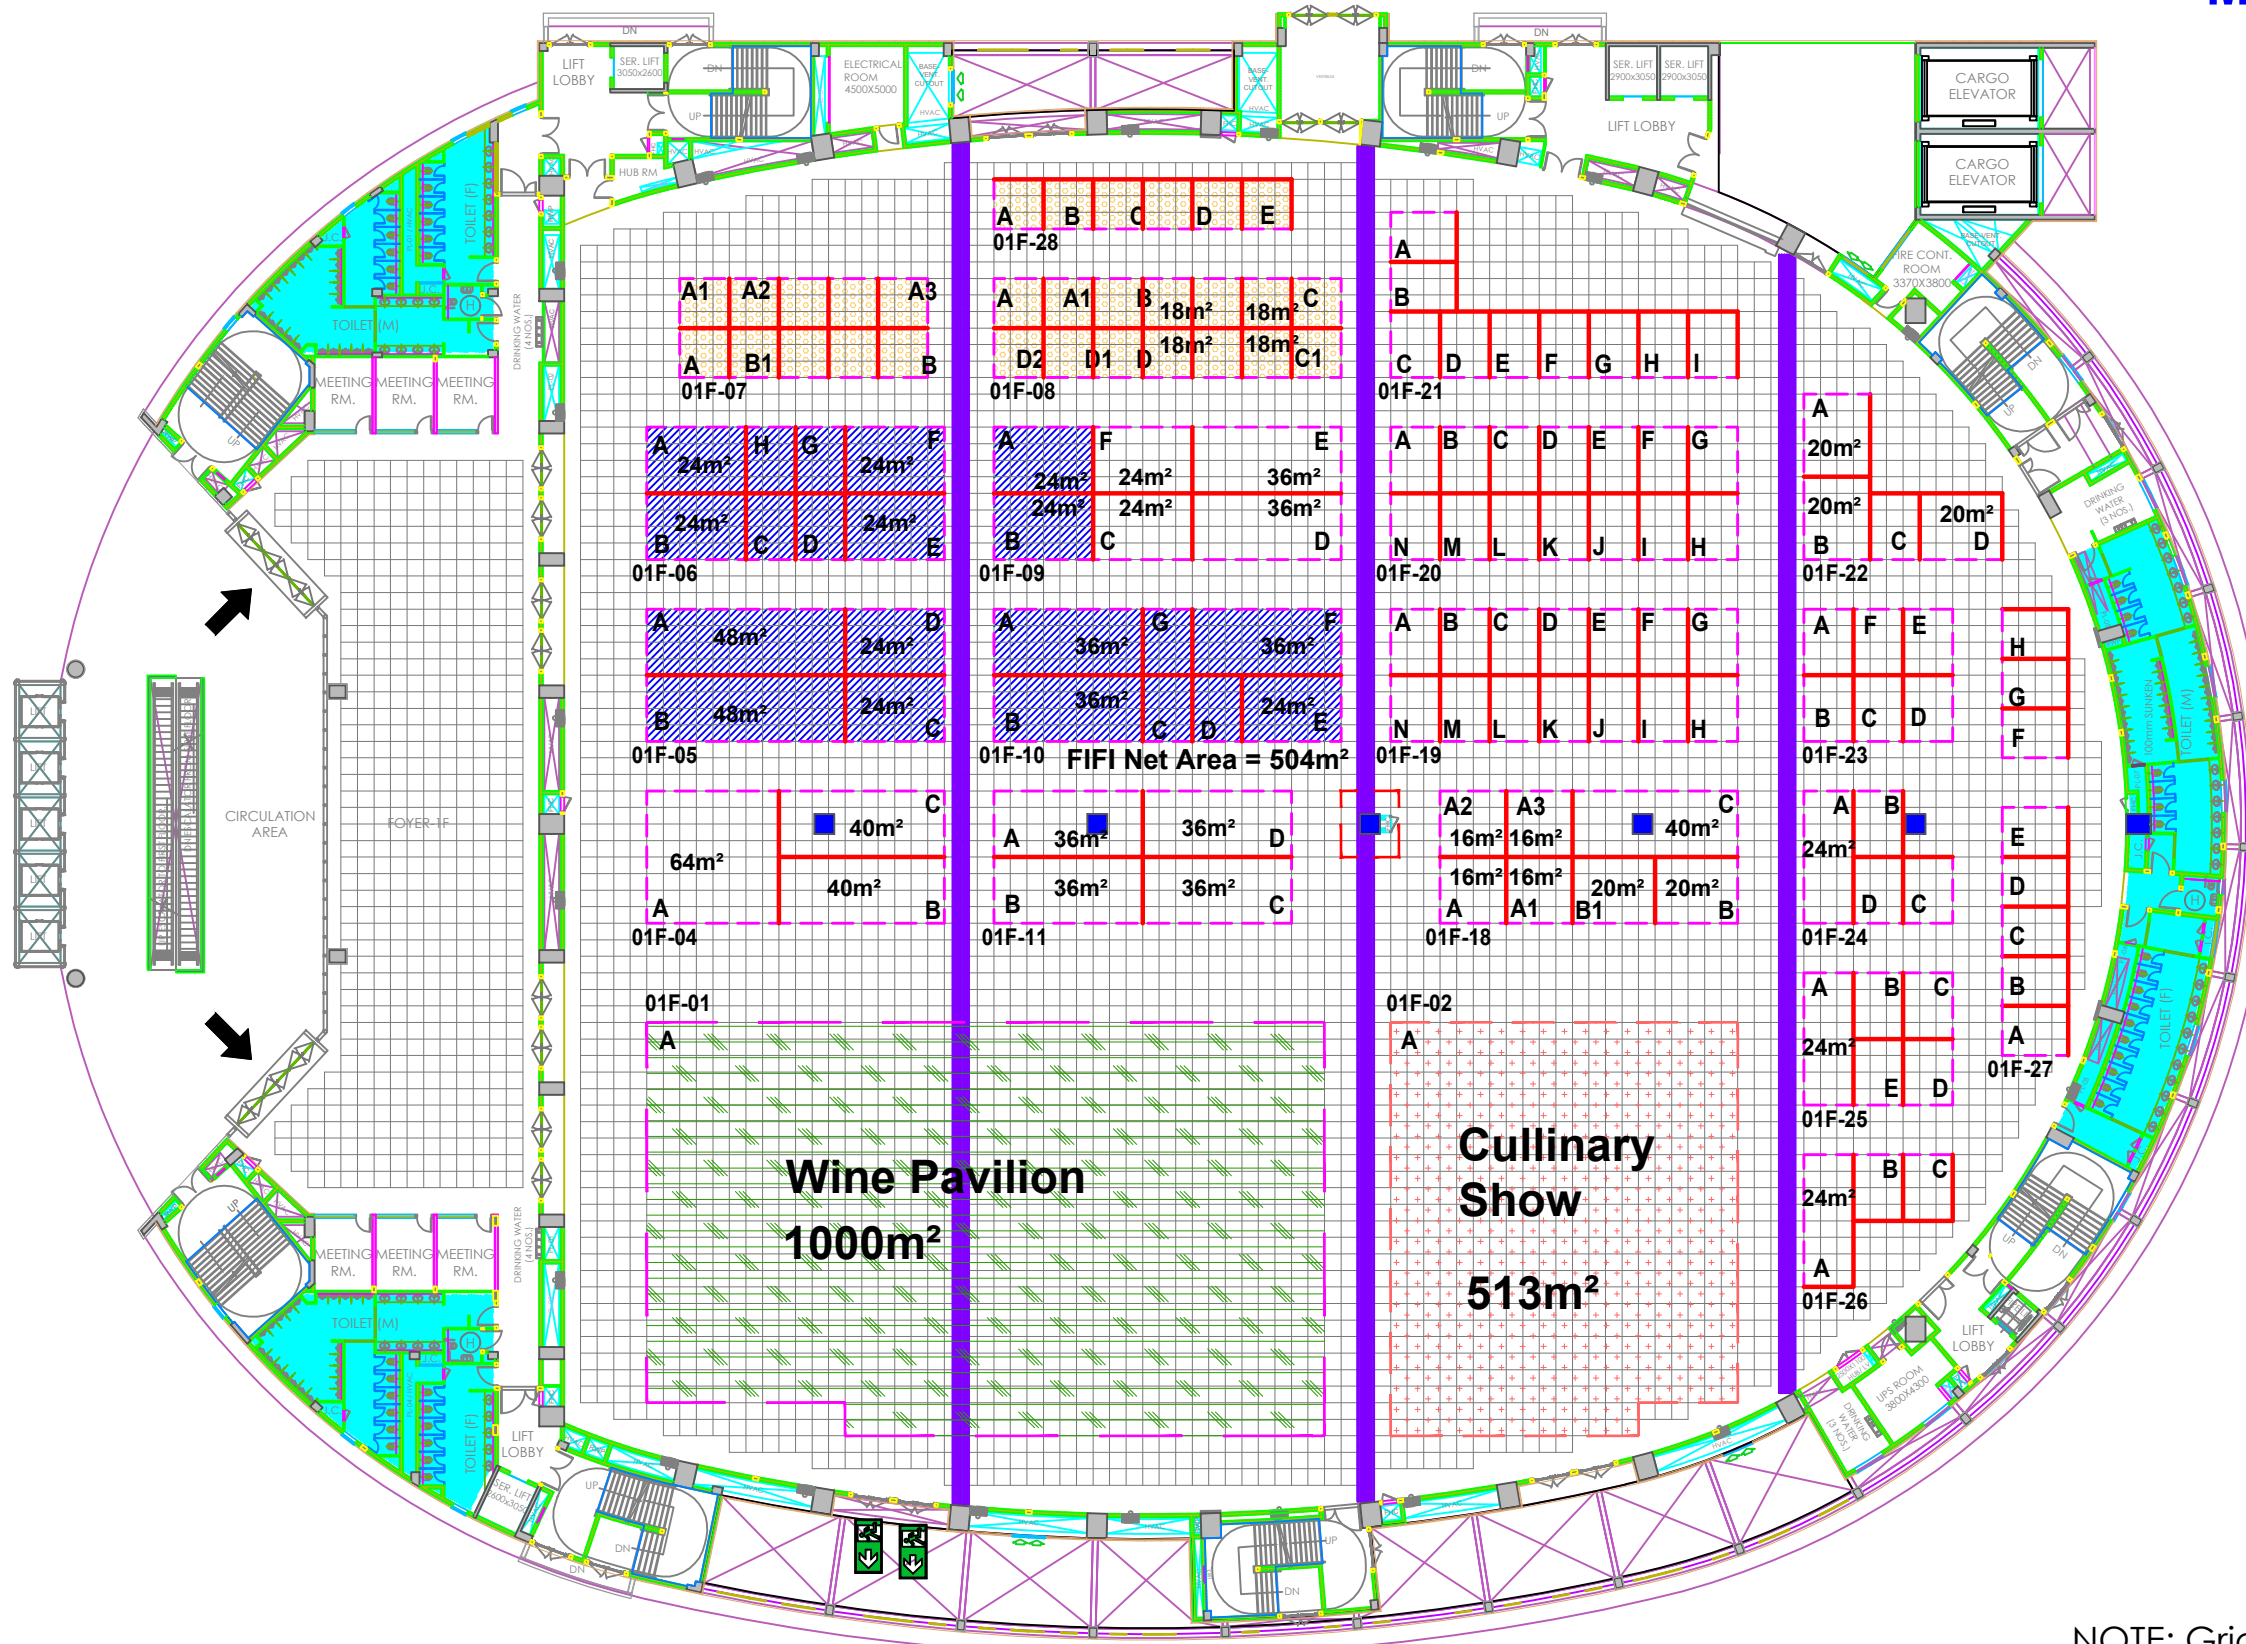

LEGEND:

- FIRE HOSE REEL (HR)
- ELECTRICAL MAIN DISTRIBUTION BOX (MDB)
- EMERGENCY EXIT
- COLUMNS 1.5M X 1.5M
- TOILET FACILITIES
- STALL PARTITION/CLOSED SIDE (SOLID RED)
- STALL FASCIA/OPEN SIDE (DOTTED MAGENTA)
- STALL SOLD / ALLOCATED OFFLINE TO MARQUEE COMPANIES/FOREIGN/GOVT DEPT.

LEGEND:

ITPO	Cullinary Show	FIFI
1296m ²	513m ²	504m ²
Wine Pavilion	MoFPI	
1000m ²	270m ²	

Tentative

NOTE: Grid size is 1m x 1m, and Stall is 12 sqm, unless otherwise stated.

LAYOUT :
AAHAR - 2025

HALL-1F
BHARAT MANDAPAM, NEW DELHI

DATE:

SCALE:

FIT TO PAPER

DRAWING NO.:

AAHAR2025/H1F

NORTH:



NOTES:

- > This drawing is the property of ITPO, and it shall be used only for the purpose for which it has been issued by the Architecture Unit, ITPO. Amendments, if any, required in the layout plan shall be got approved from Architecture Unit, ITPO.
- > Construction within the allocated stalls, Shell/Bare scheme/Outdoor open space by the participants/agencies, shall be as per the event's Design Guidelines and other applicable rules.
- > ITPO reserves the right to change the layouts in case of exigencies.
- > Errors And Omissions Expected (E.&O.E.)

R9.		
R8.		
R7.		
R6.		
R5.		
R4.		
R3.		
R2.		
R1.		
R.NO.	REVISION	DATE

DHARAV SINGH YP (ARCHITECT)
MOHIT KUMAR YP (ARCHITECT)
SAURABH SHARMA SR. MANAGER (ARCHITECT)
BRIJ LAL GENERAL MANAGER (ARCHITECT)

INDIA TRADE PROMOTION ORGANISATION

ARCHITECTURE UNIT

BHARAT MANDAPAM, N. DELHI

19-Feb-25 2:59:46 PM, Mohit