


AAHAR - 2024

MARCH 07-11, 2024

HALL-14 (FIRST FLOOR)

HOSPITALITY, DECOR,
HOUSE KEEPING PRODUCTS
AND GIFT ITEMS

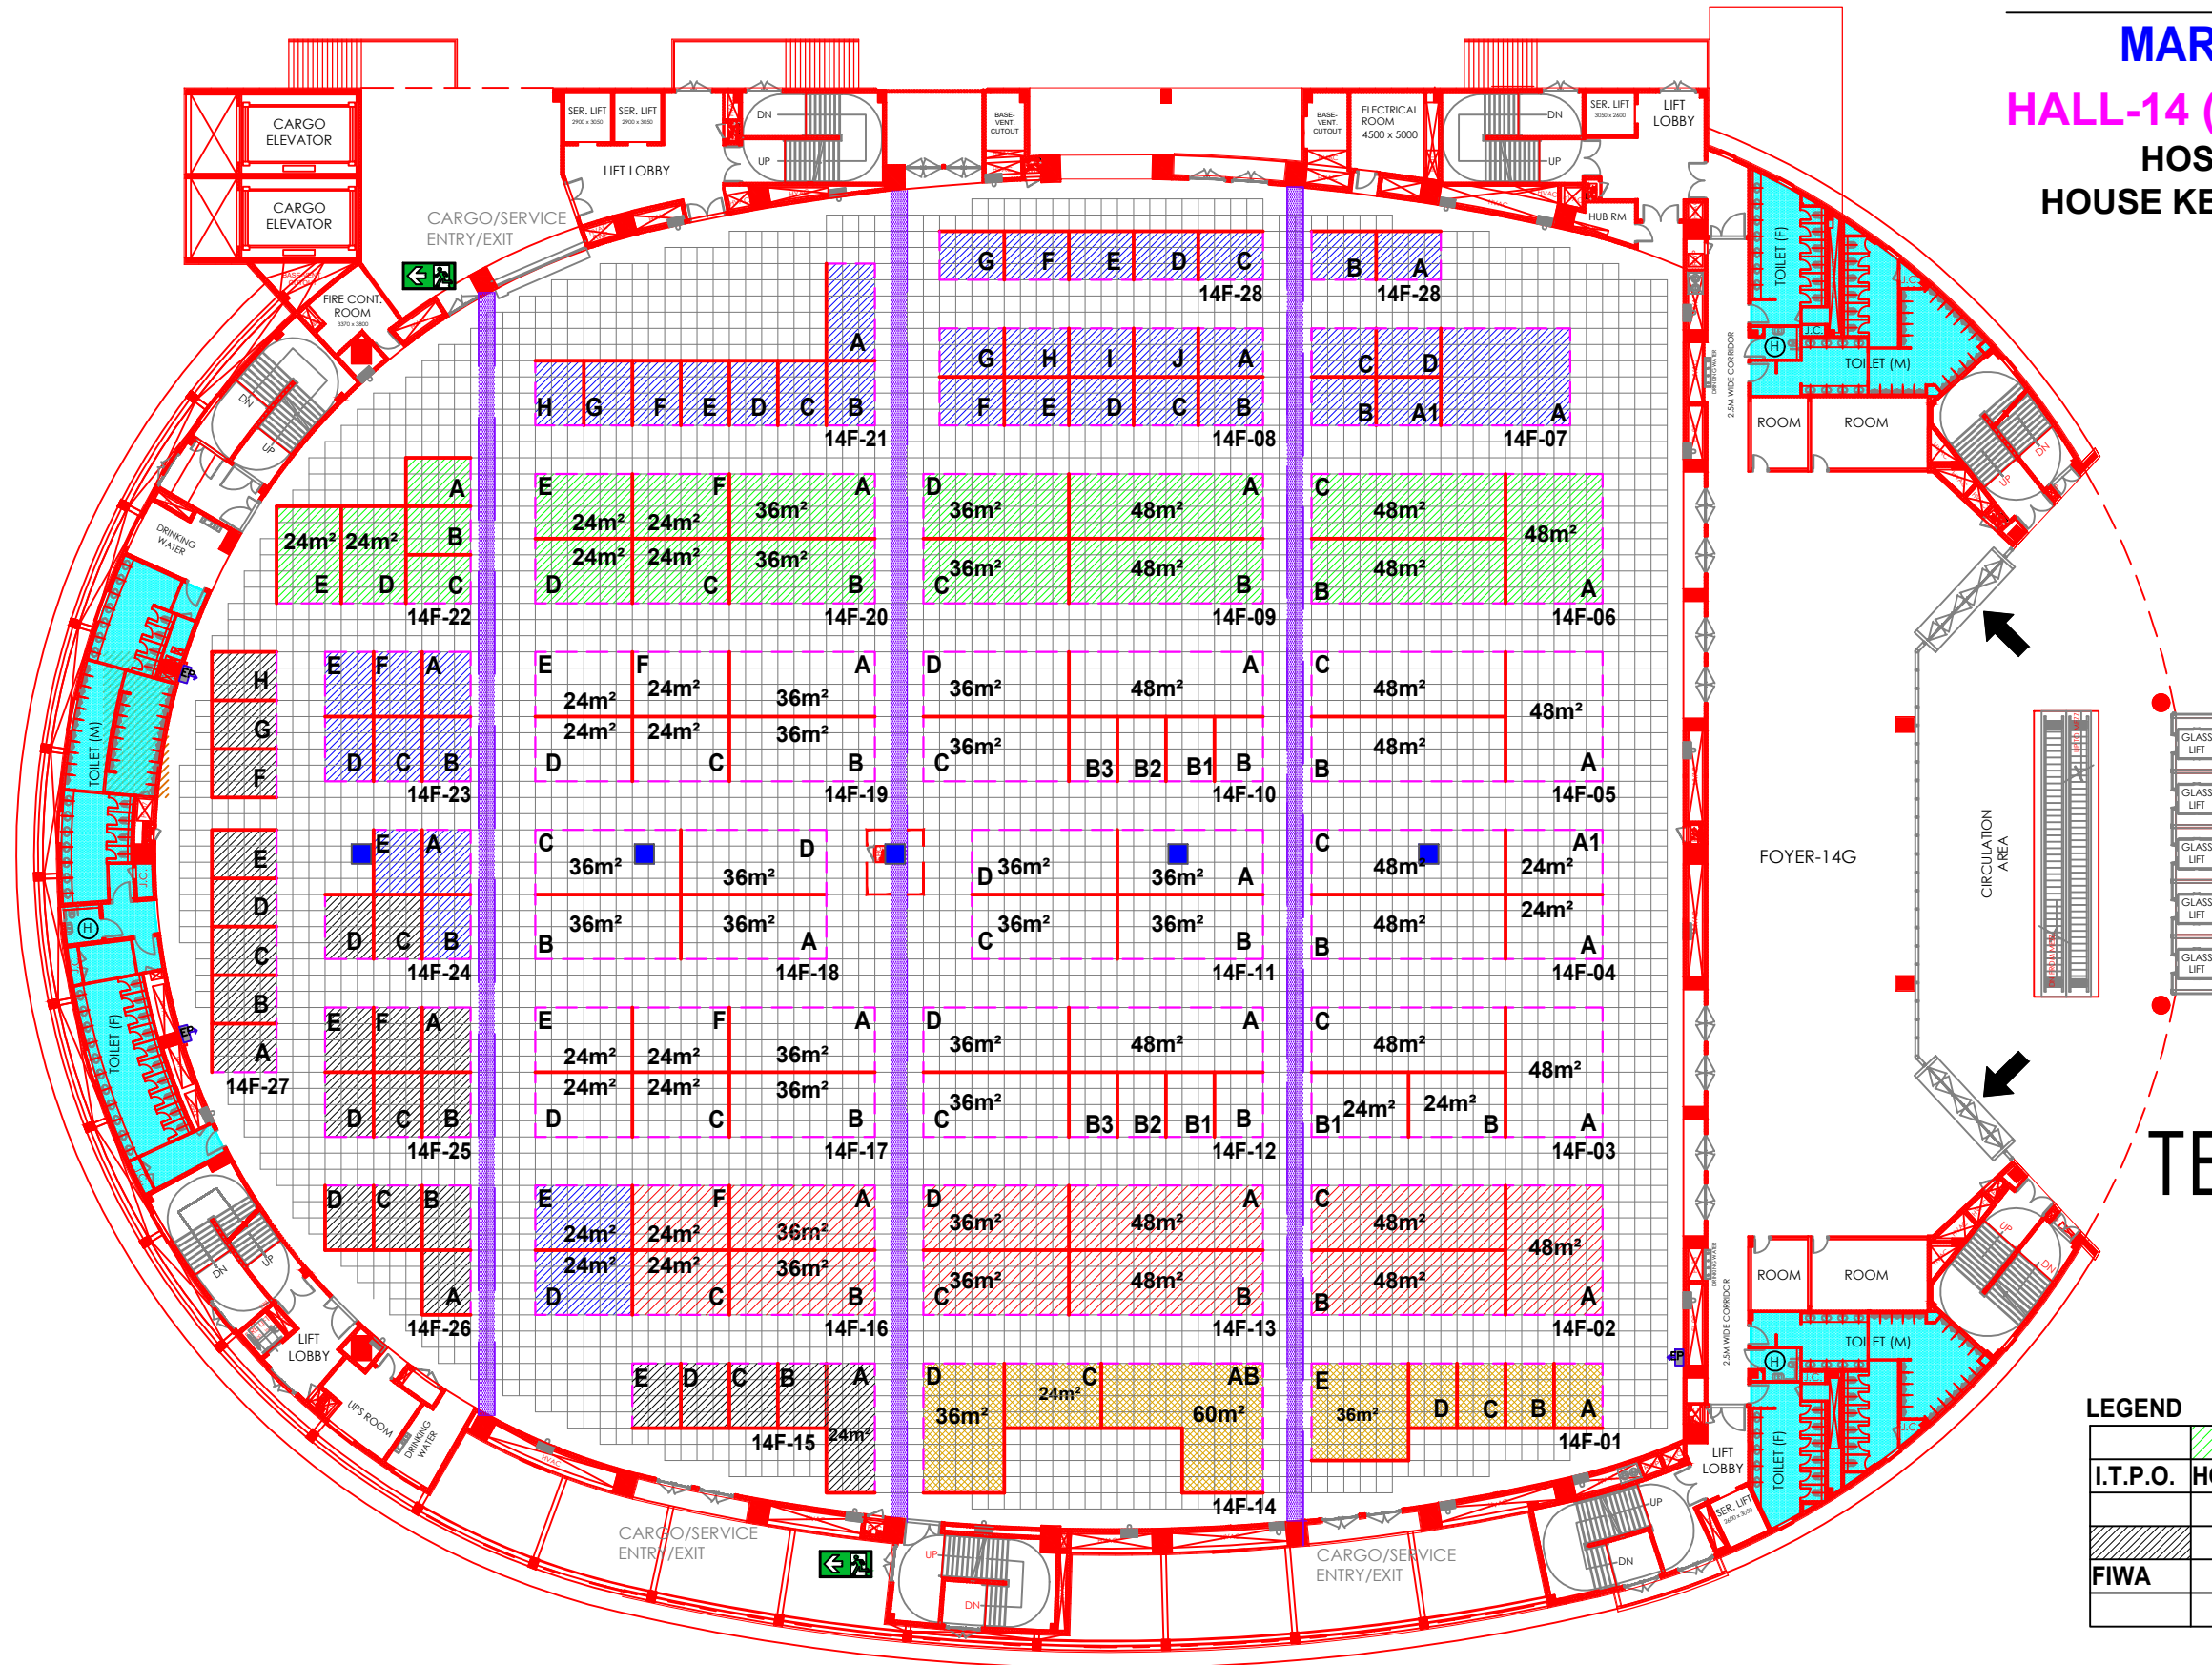

LEGEND:

- FIRE HOSE REEL (HR)
- ELECTRICAL MAIN DISTRIBUTION BOX (MDB)
- EMERGENCY EXIT
- COLUMNS 1.5M X 1.5M
- TOILET FACILITIES
- STALL PARTITION/CLOSED SIDE (SOLID RED)
- STALL FASCIA/OPEN SIDE (DOTTED MAGENTA)
- STALL SOLD / ALLOCATED OFFLINE TO MARQUEE COMPANIES/FOREIGN/GOVT. DEPT.
- SHELL SCHEME STALL

TENTATIVE

LEGEND

I.T.P.O.	HOTREMAI	ARCHII	FHSAI
FIWA		FIFHI	FAIC

NOTE: Grid size is 1m x 1m, and Stall is 12 sqm, unless otherwise stated.

EXHIBITION :
AAHAR - 2024
HALLS-14 (FIRST FLOOR)
PRAGATI MAIDAN, NEW DELHI

DATE: **12.01.2024** SCALE: **FIT TO PAPER** DRAWING NO: **AAHAR-24, 14F** NORTH:

NOTES:
 > This drawing is the property of ITPO, and it shall be used only for the purpose for which it has been issued by the Architecture Unit, ITPO. Amendments, if any, required in the layout plan shall be got approved from Architecture Unit, ITPO.
 > Construction within the allocated stalls, Shell/Bare scheme/Outdoor open space by the participants/agencies, shall be as per the event's Design Guidelines and other applicable rules.
 > ITPO reserves the right to change the layouts in case of exigencies.
 > Errors And Omissions Expected (E.&O.E.)

R9.		
R8.		
R7.		
R6.		
R5.		
R4.		
R3.		
R2.		
R1.		
R.NO.	REVISION	DATE
DHARAV SINGH	MOHIT KUMAR	SAURABH SHARMA
YP (ARCH.)	YP (ARCH.)	MANAGER (ARCHITECT)
		BRIJ LAL
		GENERAL MANAGER (ARCHITECT)

INDIA TRADE PROMOTION ORGANISATION

ARCHITECTURE UNIT
I T P O
PRAGATI MAIDAN, N. DELHI.