

AAHAR - 2024

MARCH 7 - 11, 2024

HALLS 2, 3, 4 & 5 (FIRST FLOOR)

F&B: Organic, Processed Food, Ingredients, Spices, Farm Produce, Fresh Fruits & Vegetables, Meat Products, Chocolate Products, Food-grade Packing Material, Culinary Art Show

LEGEND:

I.T.P.O.	ARCHII	HOTREMAI	FHSAI	FAIC	FIFI
FIWA	ICMA	AIFPA	PBFIA	MoFPI	BOOKED


TENTATIVE

Type	Capacity (Kg)	Car Size (LXWXH) (in mm)	Door Opening (W x H) (in mm)
Smaller Cargo Lift	2500 kg	1900 X 2550 X 3000	1200 x 2700
Cargo Lift	7000 kg	2700 x 6300 x 3150	2700 x 2700

FLOOR LOAD-BEARING CAPACITY: 1020 KG PER SQM

LEGEND:

07 MTS HIGH MOVABLE PARTITION	TOILET FACILITIES
FIRE HOSE REEL (HR)	FOOD & BEVERAGE FACILITIES
ELECTRICAL MAIN DISTRIBUTION BOX (MDB)	
EMERGENCY EXIT	
COLUMNS 1.5M X 1.5M	
STALL PARTITION/CLOSED SIDE (SOLID RED)	
STALL FASCIA/OPEN SIDE (DOTTED MAGENTA)	

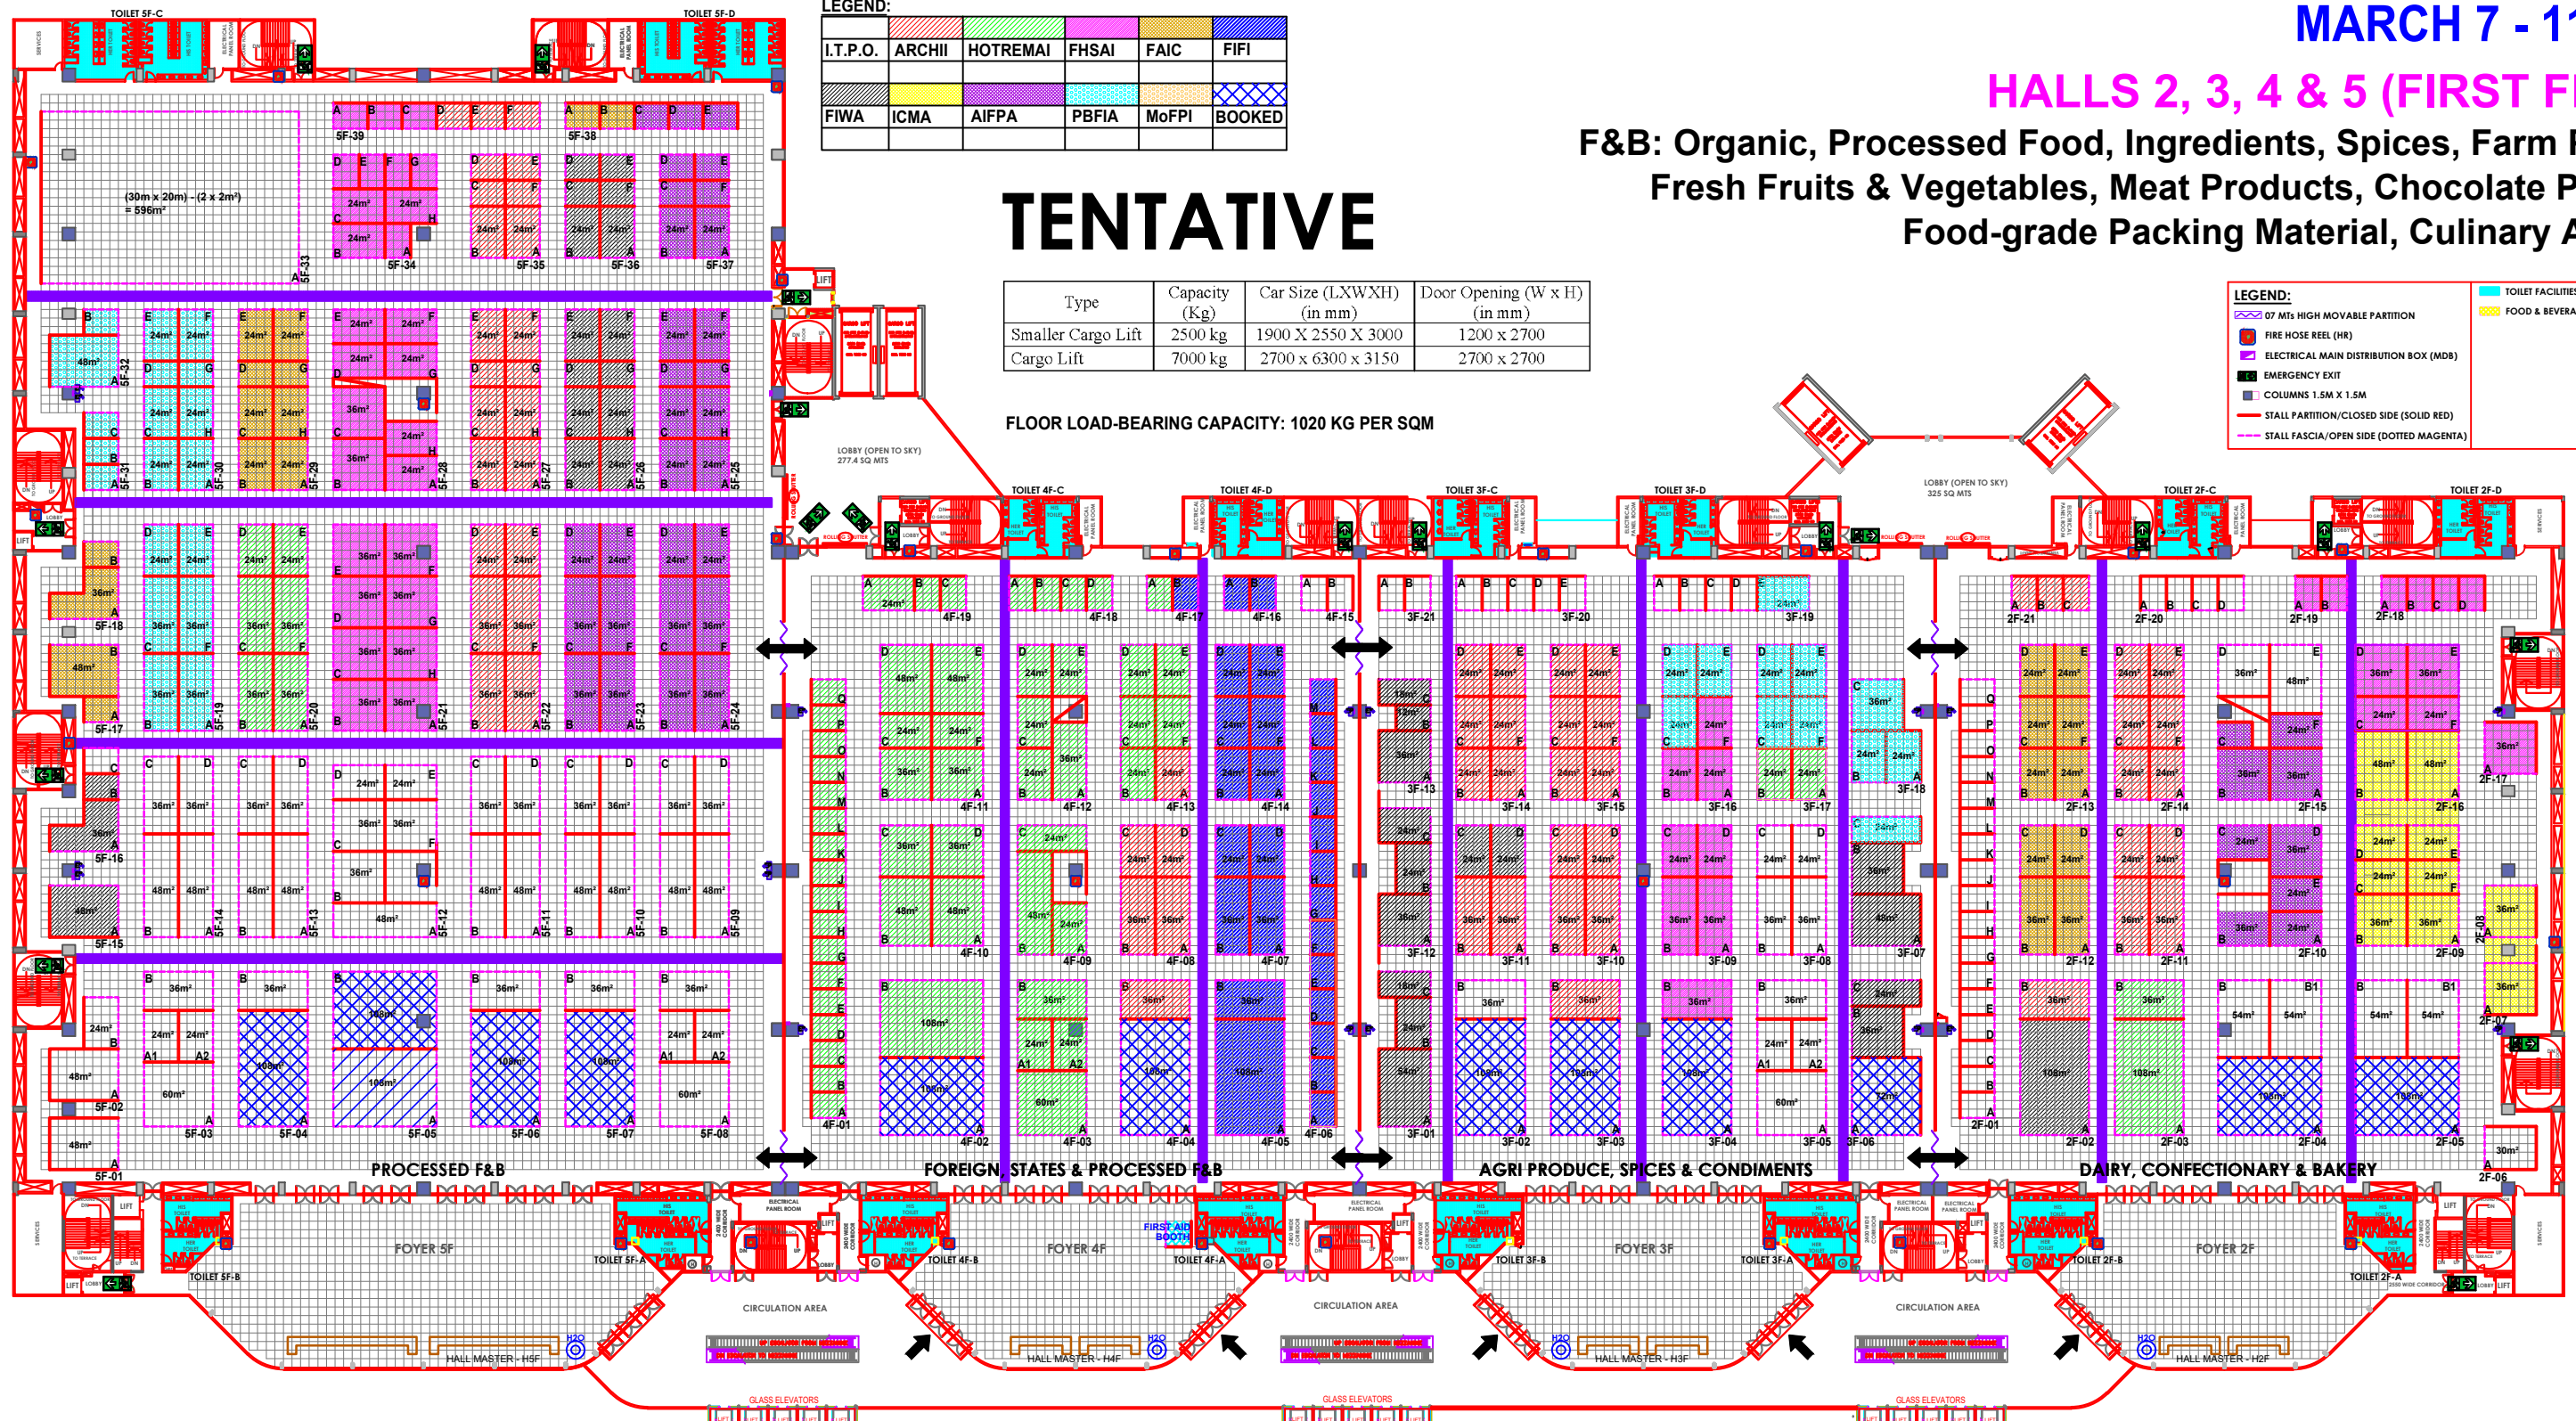

EXHIBITION HALL - 5
FIRST FLOOR

EXHIBITION HALL - 4
FIRST FLOOR

EXHIBITION HALL - 3
FIRST FLOOR

EXHIBITION HALL - 2
FIRST FLOOR

NOTE: Grid size is 1m x 1m, and Stall is 12 sqm, unless otherwise stated.

<p>EXHIBITION : AAHAR - 2024 HALLS 2, 3, 4 & 5 (FIRST FLOOR) PRAGATI MAIDAN, NEW DELHI</p>	<p>DATE: 25.01.2024</p>	<p>SCALE: FIT TO PAPER</p>	<p>DRAWING NO: AAHAR-24 / 2-5FF</p>	<p>NORTH: </p>	<p>R9. R8. R7. R6. R5. R4. R3. R2. R1. AS PER EMAILS & NOTING RECORDS. R.NO. REVISION DATE</p>	<p> INDIA TRADE PROMOTION ORGANISATION</p> <p>ARCHITECTURE UNIT I T P O PRAGATI MAIDAN, N. DELHI.</p>
<p>30-Jan-24 7:07:58 PM, Dharav Singh(YP)</p>					<p>DHARAV SINGH YP(ARCH.) MOHIT KUMAR YP(ARCH.) SAURABH SHARMA MANAGER (ARCHITECT) BRIJ LAL GENERAL MANAGER (ARCHITECT)</p>	
<p>NOTES:- - THIS DRG. IS THE PROPERTY OF ITPO AND SHALL BE USED ONLY FOR THE PURPOSE FOR WHICH IT HAS BEEN ISSUED BY THE ARCH. DIVISION. - AMENDMENTS, IF ANY, REQUIRED IN THE LAYOUT PLAN SHALL BE APPROVED BY ARCH. DIVISION. - CONSTRUCTION WITHIN THE ALLOCATED STALL, SHELL SCHEME / BARE / OUTDOOR OPEN SPACE BY THE PARTICIPANTS/AGENCIES, SHALL BE AS PER "PUBLIC SAFETY MEASURES & DESIGN GUIDELINES" OF ITPO, AVAILABLE AT https://indiatradeair.com/knowmgnt/details/architecture%20Division/ - NO SUBLETTING OF STALLS IS PERMITTED BY ITPO. - NO DISPLAY / FURNITURE / STORAGE IS ALLOWED OUTSIDE THE ALLOTTED AREA.</p>						