


AAHAR - 2024

MARCH 7 - 11, 2024

HALLS 2, 3, 4 & 5 (GROUND FLOOR)

F&B: Confectionary & Bakery Products, Condiments Ingredients & Agri Produce, Processed Food, Organic, Marine Food, Beverages, Foreign Participation & Marquee Companies

TENTATIVE

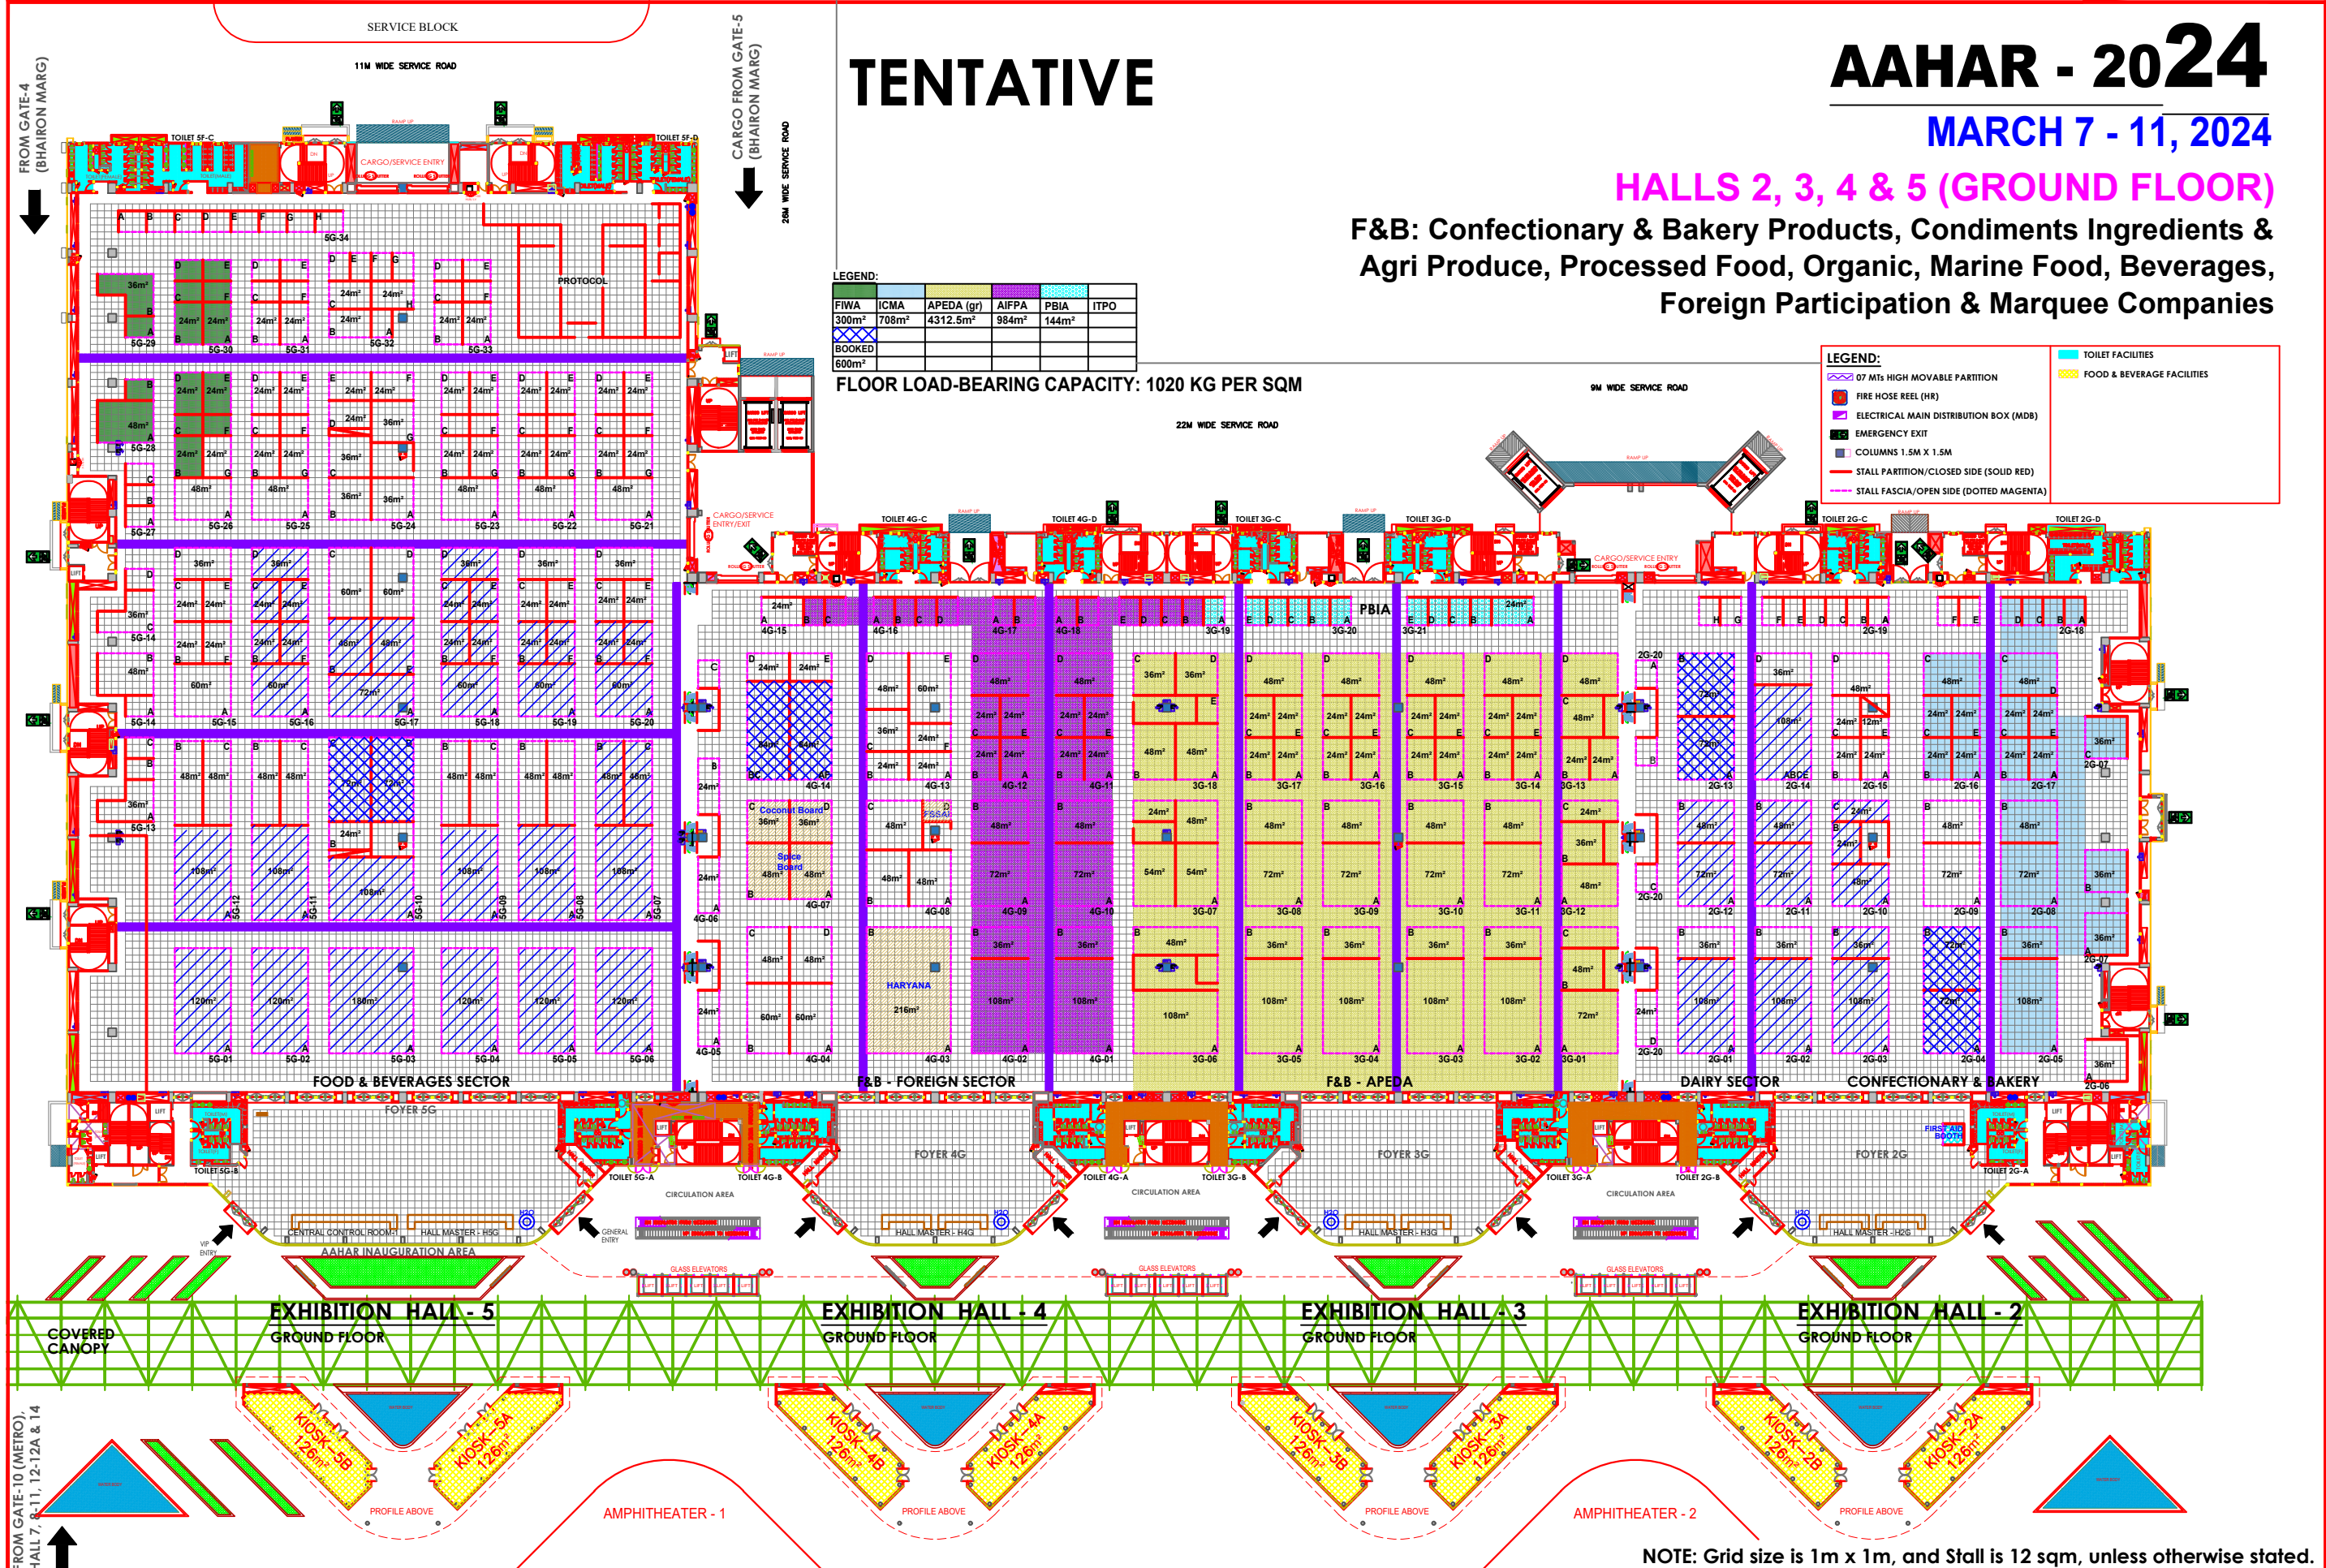

LEGEND:

FIWA	ICMA	APEDA (gr)	AIFPA	PBIA	ITPO
300m ²	708m ²	4312.5m ²	984m ²	144m ²	
BOOKED					
600m ²					

FLOOR LOAD-BEARING CAPACITY: 1020 KG PER SQM

LEGEND:

	TOILET FACILITIES
	07 METERS HIGH MOVABLE PARTITION
	FIRE HOSE REEL (H/R)
	ELECTRICAL MAIN DISTRIBUTION BOX (MDB)
	EMERGENCY EXIT
	COLUMNS 1.5M X 1.5M
	STALL PARTITION/CLOSED SIDE (SOLID RED)
	STALL FASCIA/OPEN SIDE (DOTTED MAGENTA)
	FOOD & BEVERAGE FACILITIES

NOTE: Grid size is 1m x 1m, and Stall is 12 sqm, unless otherwise stated.

<p>EXHIBITION : AAHAR - 2024 HALLS 2, 3, 4 & 5 (GROUND FLOOR) PRAGATI MAIDAN, NEW DELHI</p>	<p>DATE: 25.01.2024</p>	<p>SCALE: FIT TO PAPER</p>	<p>DRAWING NO.: AAHAR-24 / 2-5GF</p>	<p>NORTH: </p>	<table border="1"> <tr><td>R10.</td><td></td></tr> <tr><td>R9.</td><td></td></tr> <tr><td>R8.</td><td></td></tr> <tr><td>R7.</td><td></td></tr> <tr><td>R6.</td><td></td></tr> <tr><td>R5.</td><td></td></tr> <tr><td>R4.</td><td></td></tr> <tr><td>R3.</td><td></td></tr> <tr><td>R2.</td><td></td></tr> <tr><td>R1.</td><td>AS PER EMAILS & NOTING RECORDS.</td></tr> <tr><td>R.NO.</td><td>REVISION</td></tr> <tr><td></td><td>DATE</td></tr> </table>	R10.		R9.		R8.		R7.		R6.		R5.		R4.		R3.		R2.		R1.	AS PER EMAILS & NOTING RECORDS.	R.NO.	REVISION		DATE	<p> INDIA TRADE PROMOTION ORGANISATION</p> <p>ARCHITECTURE UNIT I T P O PRAGATI MAIDAN, N. DELHI.</p>
R10.																														
R9.																														
R8.																														
R7.																														
R6.																														
R5.																														
R4.																														
R3.																														
R2.																														
R1.	AS PER EMAILS & NOTING RECORDS.																													
R.NO.	REVISION																													
	DATE																													
<p>NOTES:-</p> <ul style="list-style-type: none"> - THIS DRG. IS THE PROPERTY OF ITPO AND SHALL BE USED ONLY FOR THE PURPOSE FOR WHICH IT HAS BEEN ISSUED BY THE ARCH. DIVISION. - AMENDMENTS, IF ANY, REQUIRED IN THE LAYOUT PLAN SHALL BE APPROVED BY ARCH. DIVISION. - CONSTRUCTION WITHIN THE ALLOCATED STALL, SHELL SCHEME / BARE / OUTDOOR OPEN SPACE BY THE PARTICIPANTS/AGENCIES, SHALL BE AS PER "PUBLIC SAFETY MEASURES & DESIGN GUIDELINES" OF ITPO, AVAILABLE AT https://indiatarefair.com/knowmngt/details/architecture%20Division/ - NO SUBLETTING OF STALLS IS PERMITTED BY ITPO. - NO DISPLAY / FURNITURE / STORAGE IS ALLOWED OUTSIDE THE ALLOTTED AREA. 					<table border="1"> <tr> <td>DHARAV SINGH YP (ARCH.)</td> <td>MOHIT KUMAR YP (ARCH.)</td> <td>SAURABH SHARMA MANAGER (ARCHITECT)</td> <td>BRIJ LAL GENERAL MANAGER (ARCHITECT)</td> </tr> </table>	DHARAV SINGH YP (ARCH.)	MOHIT KUMAR YP (ARCH.)	SAURABH SHARMA MANAGER (ARCHITECT)	BRIJ LAL GENERAL MANAGER (ARCHITECT)																					
DHARAV SINGH YP (ARCH.)	MOHIT KUMAR YP (ARCH.)	SAURABH SHARMA MANAGER (ARCHITECT)	BRIJ LAL GENERAL MANAGER (ARCHITECT)																											