

AAHAR - 2025

HALL NO. - 12 & 12A
MARCH 04 - 08, 2025
Kitchen & Hotel Equipment

INDIA TRADE PROMOTION ORGANISATION
 ARCHITECTURE UNIT
 BHARAT MANDAPAM, NEW DELHI.

DATE	
REVISION	
S. NO.	
R3	
R2	
R1	
DHARAV YP (ARCHITECT)	MOHIT YP (ARCHITECT)
DHARAV YP (ARCHITECT)	SAURABH SHARMA SR. MANAGER (ARCHITECTURE)
	BRIJ LAL GEN. MANAGER (ARCHT.)

DATE:	
SCALE:	FIT TO PAPER
DRAWING NO:	AAHAR25-H12-12A
NORTH:	

NOTES:
 > This drawing is the property of I.T.P.O. and it shall be used only for the purpose for which it has been issued by the Architecture Unit.
 > I.T.P.O. Amendments, if any, required in the layout plan shall be got approved from Architecture Unit, I.T.P.O.
 > Construction within the allocated stalls, Shell/fitre scheme/Outdoor open space by the participants/agencies, shall be as per the event's Design Guidelines and other applicable rules.
 > I.T.P.O. reserves the right to change the layouts in case of exigencies.
 > Errors and Omissions Expected (E&OE).

PROJECT TITLE & KEY PLAN:	AAHAR - 2025
LAYOUT PLAN:	HALL 12-12A
	BHARAT MANDAPAM, NEW DELHI.


LEGEND :

- EMERGENCY EXIT
- ELECTRIC PANEL
- HOSE REEL
- STALL SOLD / ALLOCATED OFFLINE TO MARQUEE COMANIES/FOREIGN/GOVT DEPT.
- SHELL SCHEME STALL

LEGEND

I.T.P.O.	HOTREMAI	ARCHII	FHSAI	AIFPA
BOOKED ONLINE	KREMAG	FAIC	FIWA	MARQUE
				432m ²

TENTATIVE

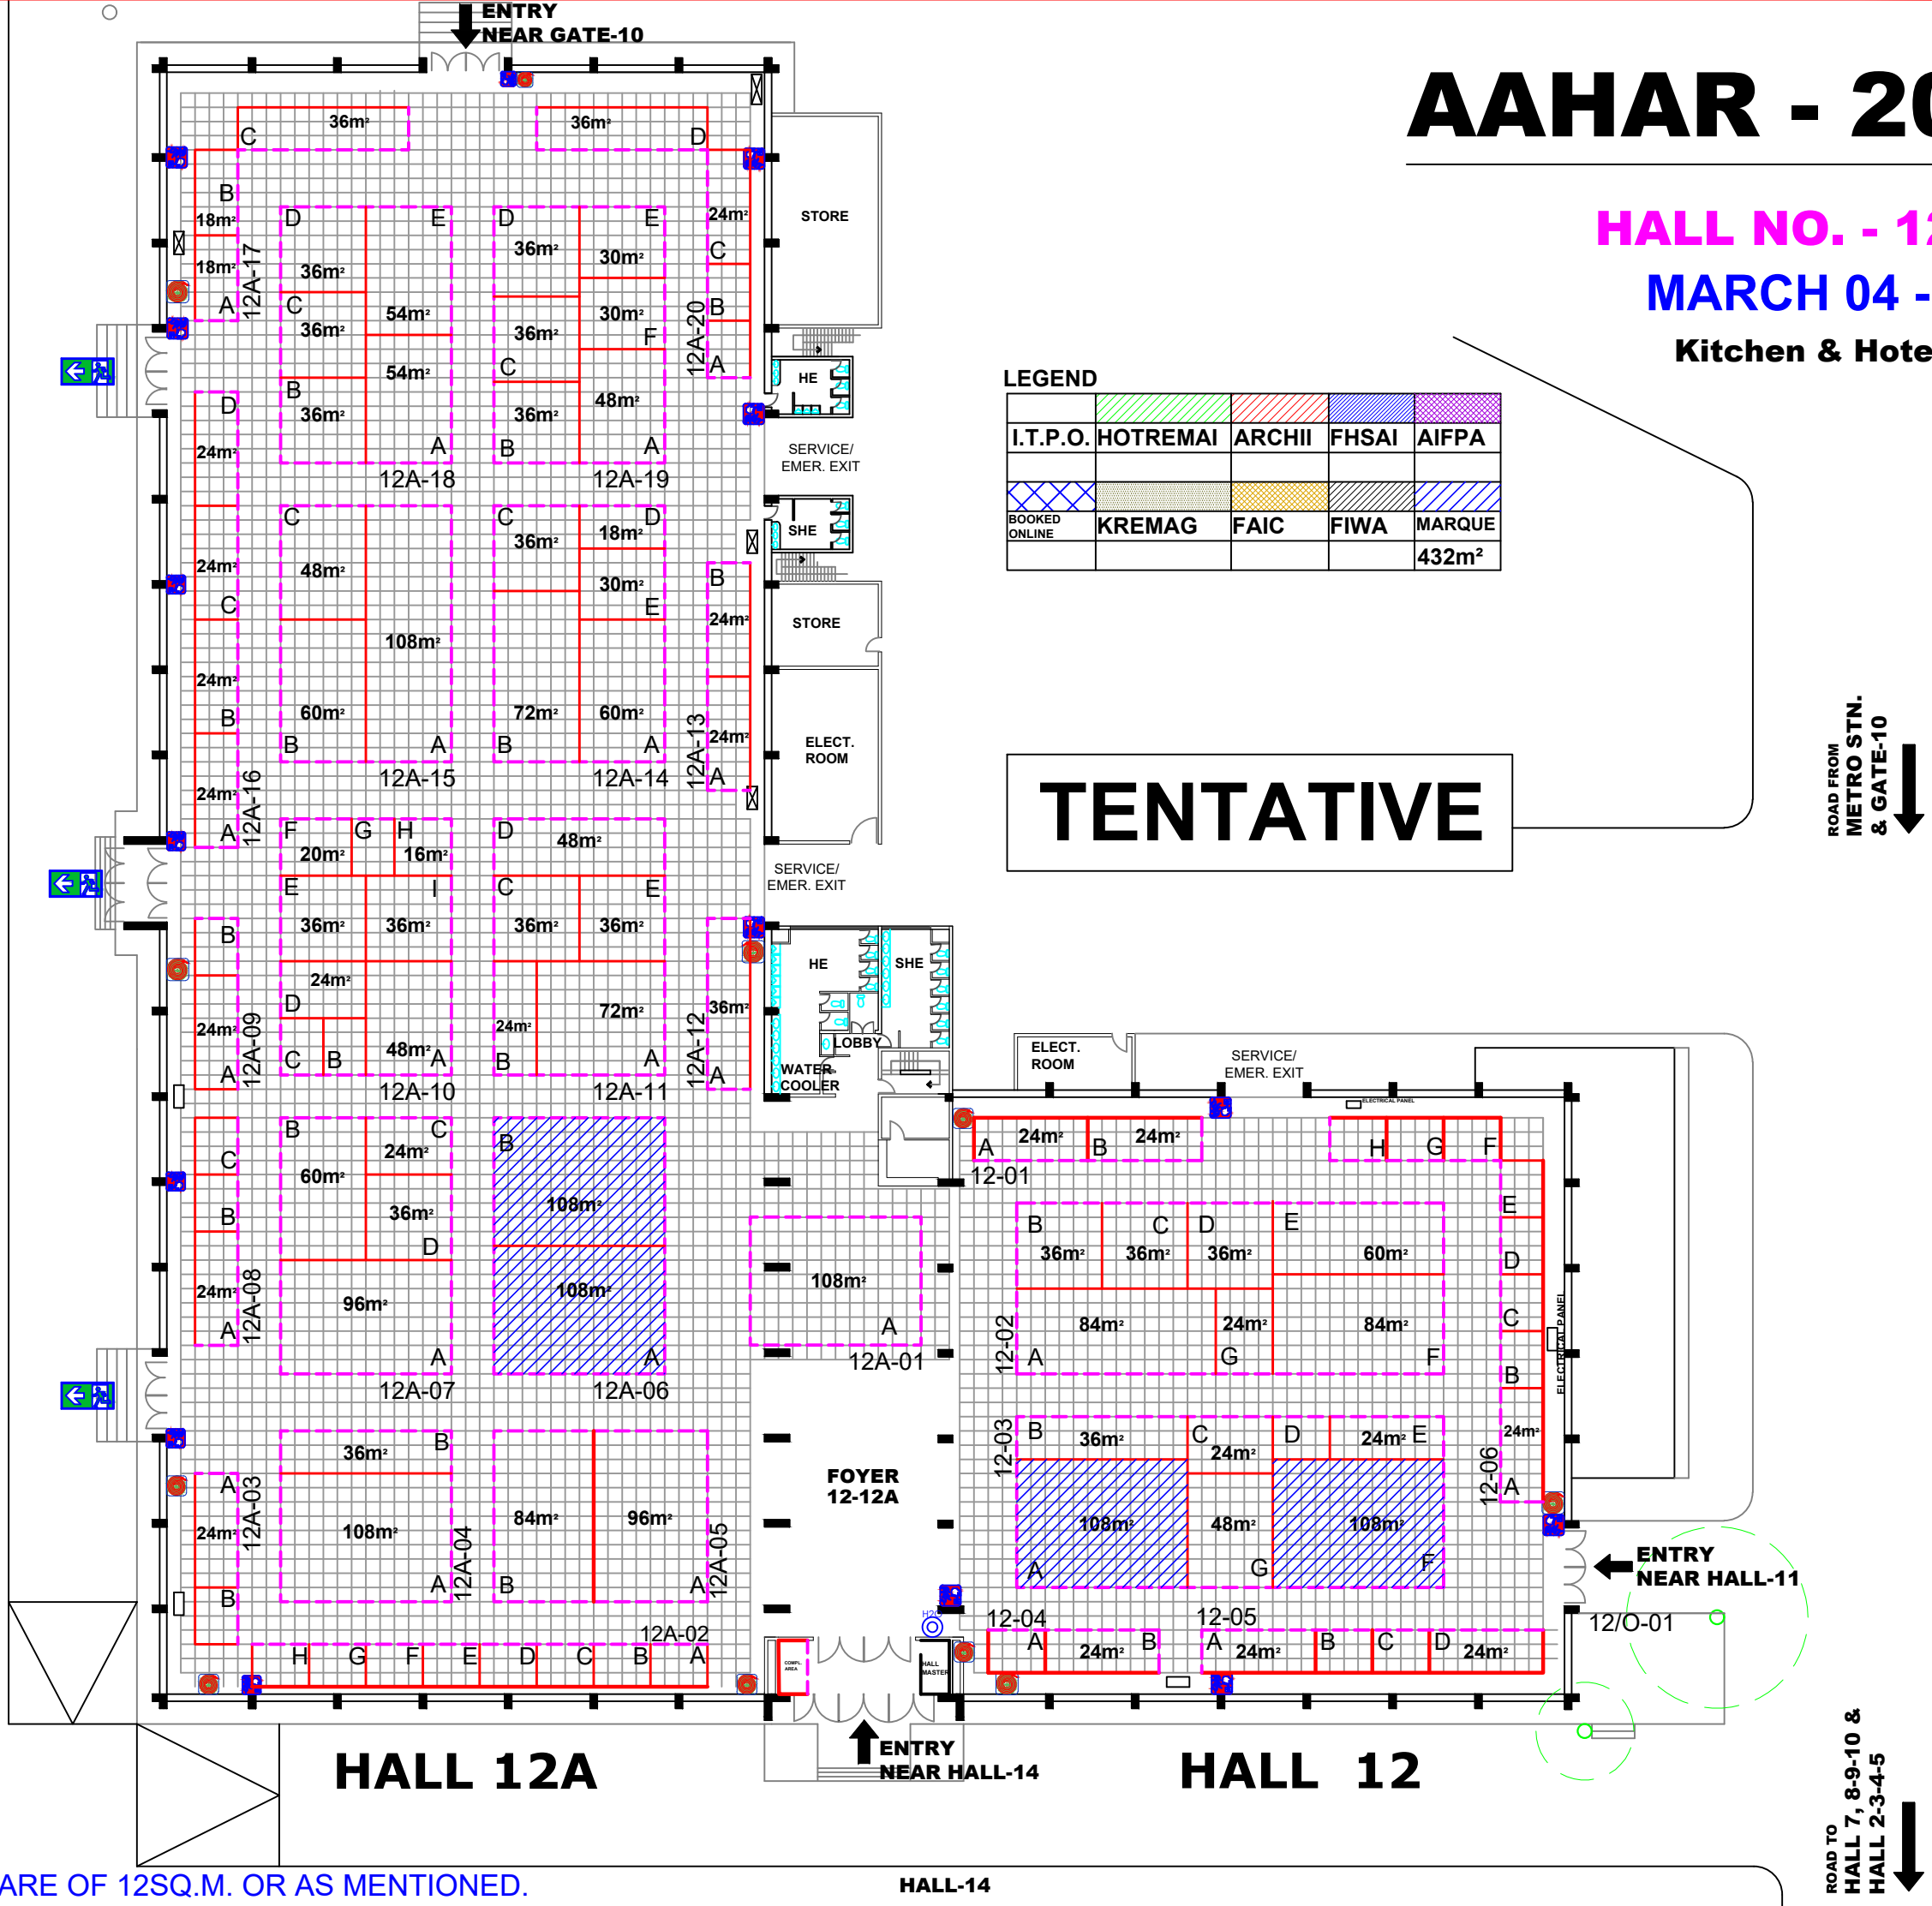

NOTE: ALL THE STALLS ARE OF 12SQ.M. OR AS MENTIONED.

CONVENTION CENTRE

PUMPING STATION

HALL-11

ROAD FROM METRO STN. & GATE-10

ROAD TO HALL 7, 8-9-10 & HALL 2-3-4-5

HALL-14