

AAHAR - 2025

MARCH 04-08, 2025

HALL-6

Bakery, Heavy Machinery, Technology, Hotel & Kitchen Equipment, Tableware

FROM GATE 1



LEGEND:

I.T.P.O.	ARCHII	HOTREMAI	FIFHI
900m ²	772m ²	1248m ²	420m ²
FIWA	FHSAI	BOOKED ONLINE	
1524m ²	216m ²	992m ²	

FLOOR LOAD-BEARING CAPACITY: 2040 KG PER SQM

LEGEND:

- FIRE HOSE REEL (HR)
- ELECTRICAL MAIN DISTRIBUTION BOX (MDB)
- EMERGENCY EXIT
- COLUMNS 1.5M X 1.5M
- TOILET FACILITIES
- STALL PARTITION/CLOSED SIDE (SOLID RED)
- STALL FASCIA/OPEN SIDE (DOTTED MAGENTA)
- STALL SOLD / ALLOCATED OFFLINE TO MARQUEE COMPANIES/FOREIGN/GOVT DEPT.
- SHELL SCHEME STALL

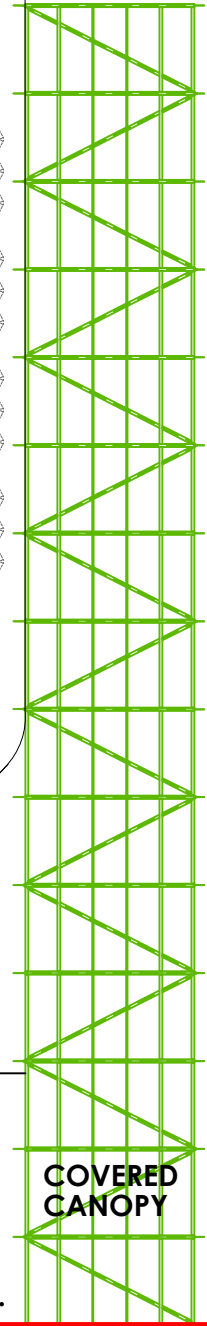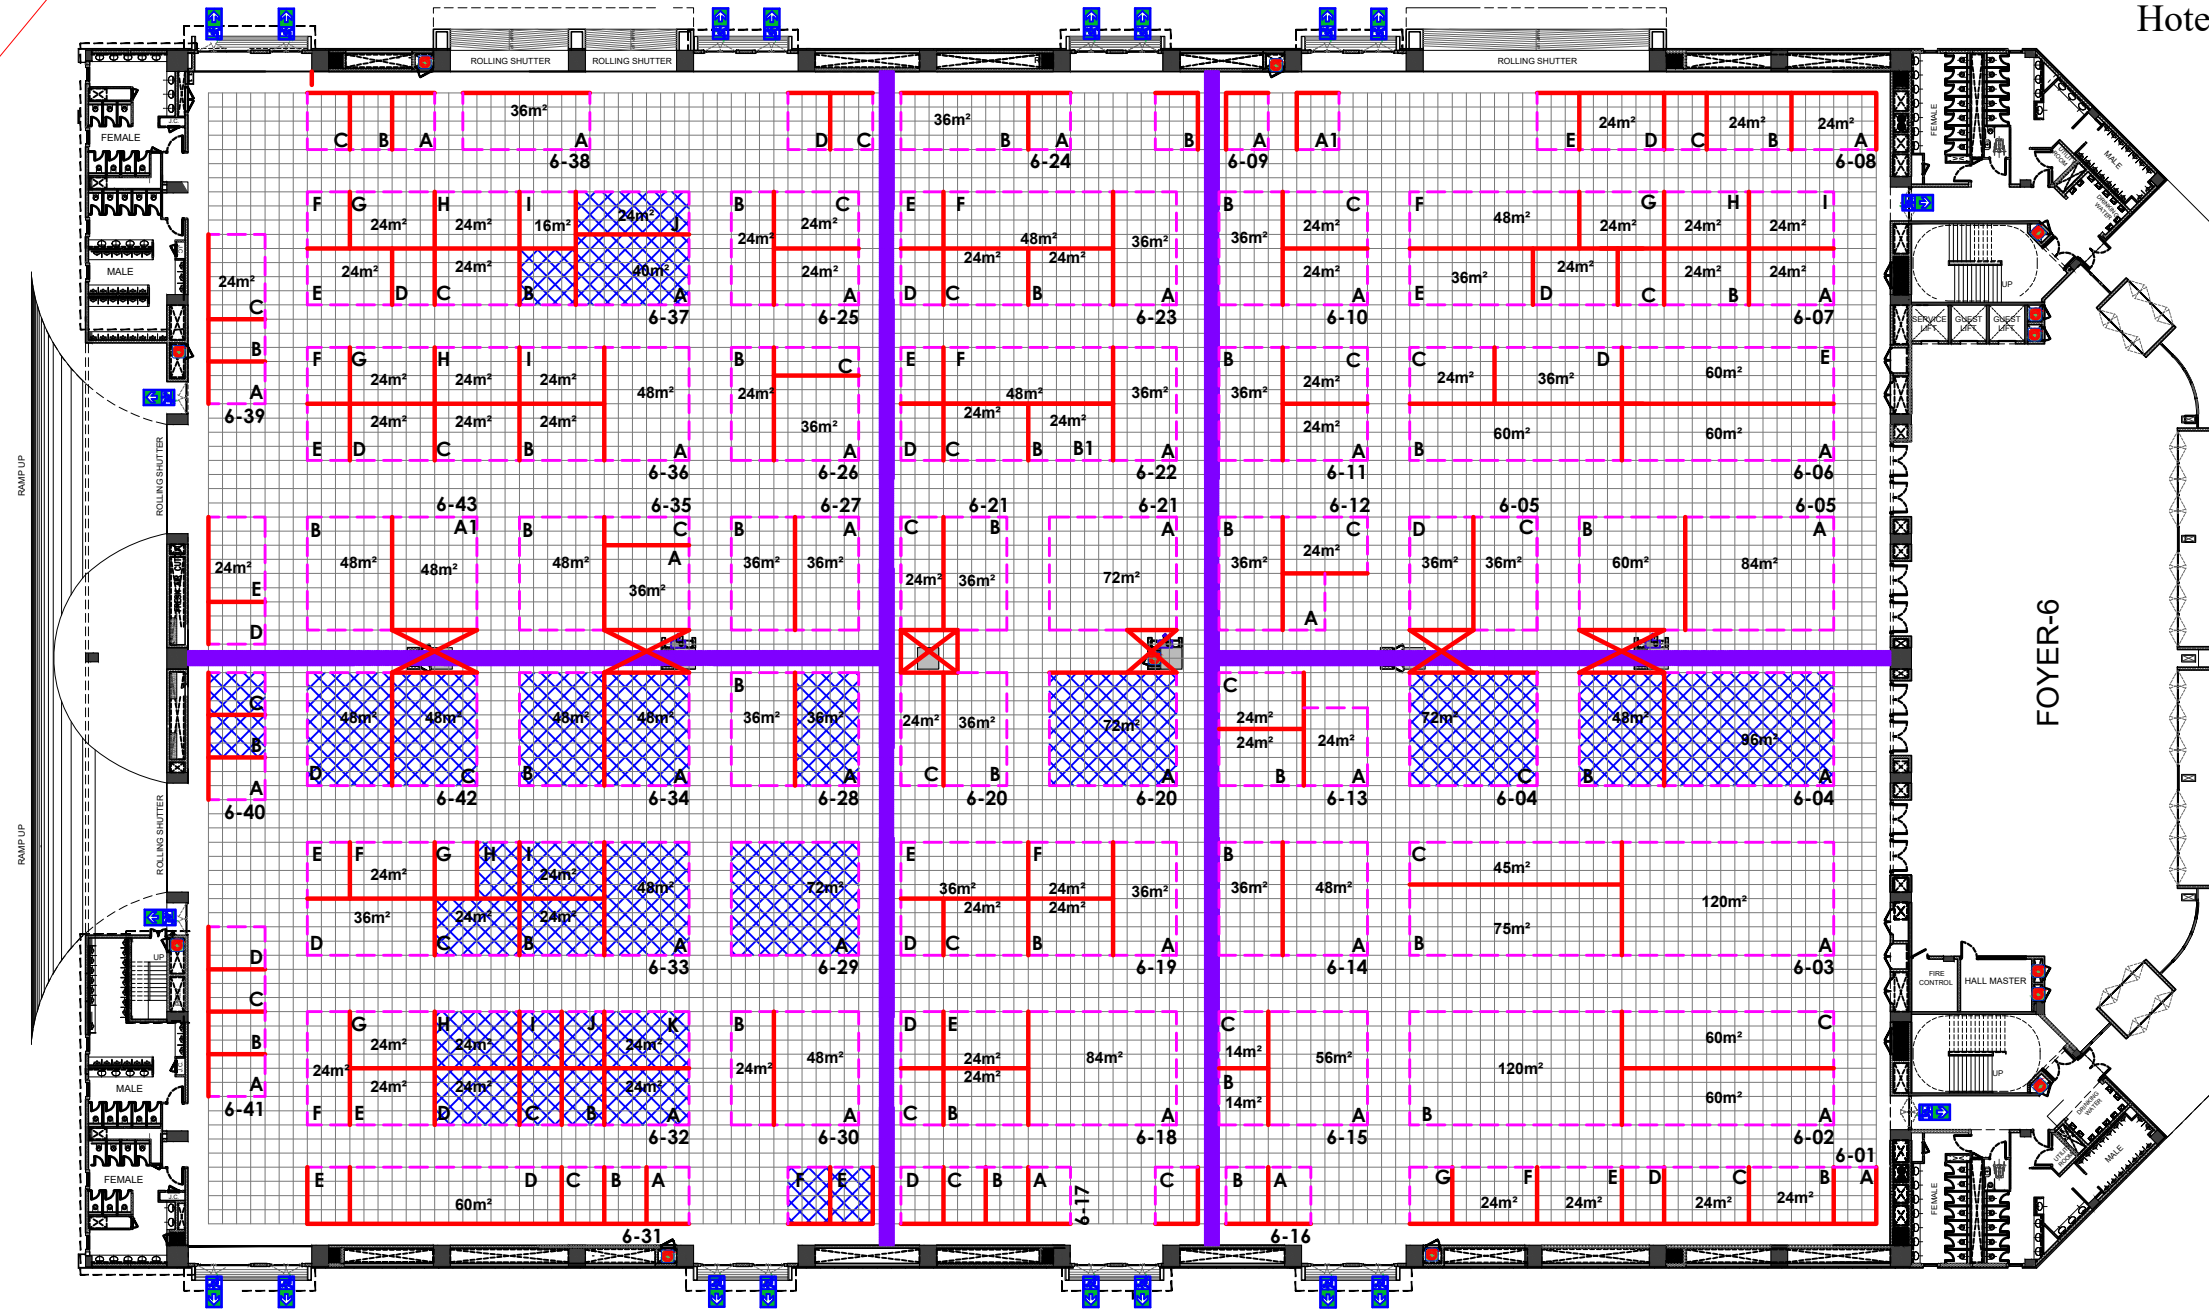

FROM GATE 4 & 10,
OLD HALLS 7-12A,
NEW HALLS 1-5 & 14

COVERED CANOPY

NOTE: Grid size is 1m x 1m, and Stall is 12 sqm, unless otherwise stated.

EXHIBITION :
AAHAR - 2024
HALL-6
PRAGATI MAIDAN, NEW DELHI

DATE:
18.01.2024

SCALE:
FIT TO PAPER

DRAWING NO:
AAHAR-24, H6

NORTH:

NOTES:
> This drawing is the property of ITPO, and it shall be used only for the purpose for which it has been issued by the Architecture Unit, ITPO. Amendments, if any, required in the layout plan shall be got approved from Architecture Unit, ITPO.
> Construction within the allocated stalls, Shell/Bare scheme/Outdoor open space by the participants/agencies, shall be as per the event's Design Guidelines and other applicable rules.
> ITPO reserves the right to change the layouts in case of exigencies.
> Errors And Omissions Expected (E.&O.E.)

R9.		
R8.		
R7.		
R6.		
R5.		
R4.		
R3.		
R2.		
R1.	AS PER EMAILS & NOTING RECORDS.	DATE
R.NO.	REVISION	

SAURABH SHARMA
MANAGER (ARCHITECT)

BRIJ LAL
DY. GENERAL MANAGER (ARCHITECT)

INDIA TRADE PROMOTION ORGANISATION

ARCHITECTURE UNIT
BHARAT MANDAPAM, N. DELHI.