

# IITF - 2024


## HALL 12 & 12A

Hall 12 & 12A : Food & Beverage cos./  
Startup/Multi Products

 Food & Beverage cos.

 Multi Product

### TENTATIVE PLAN

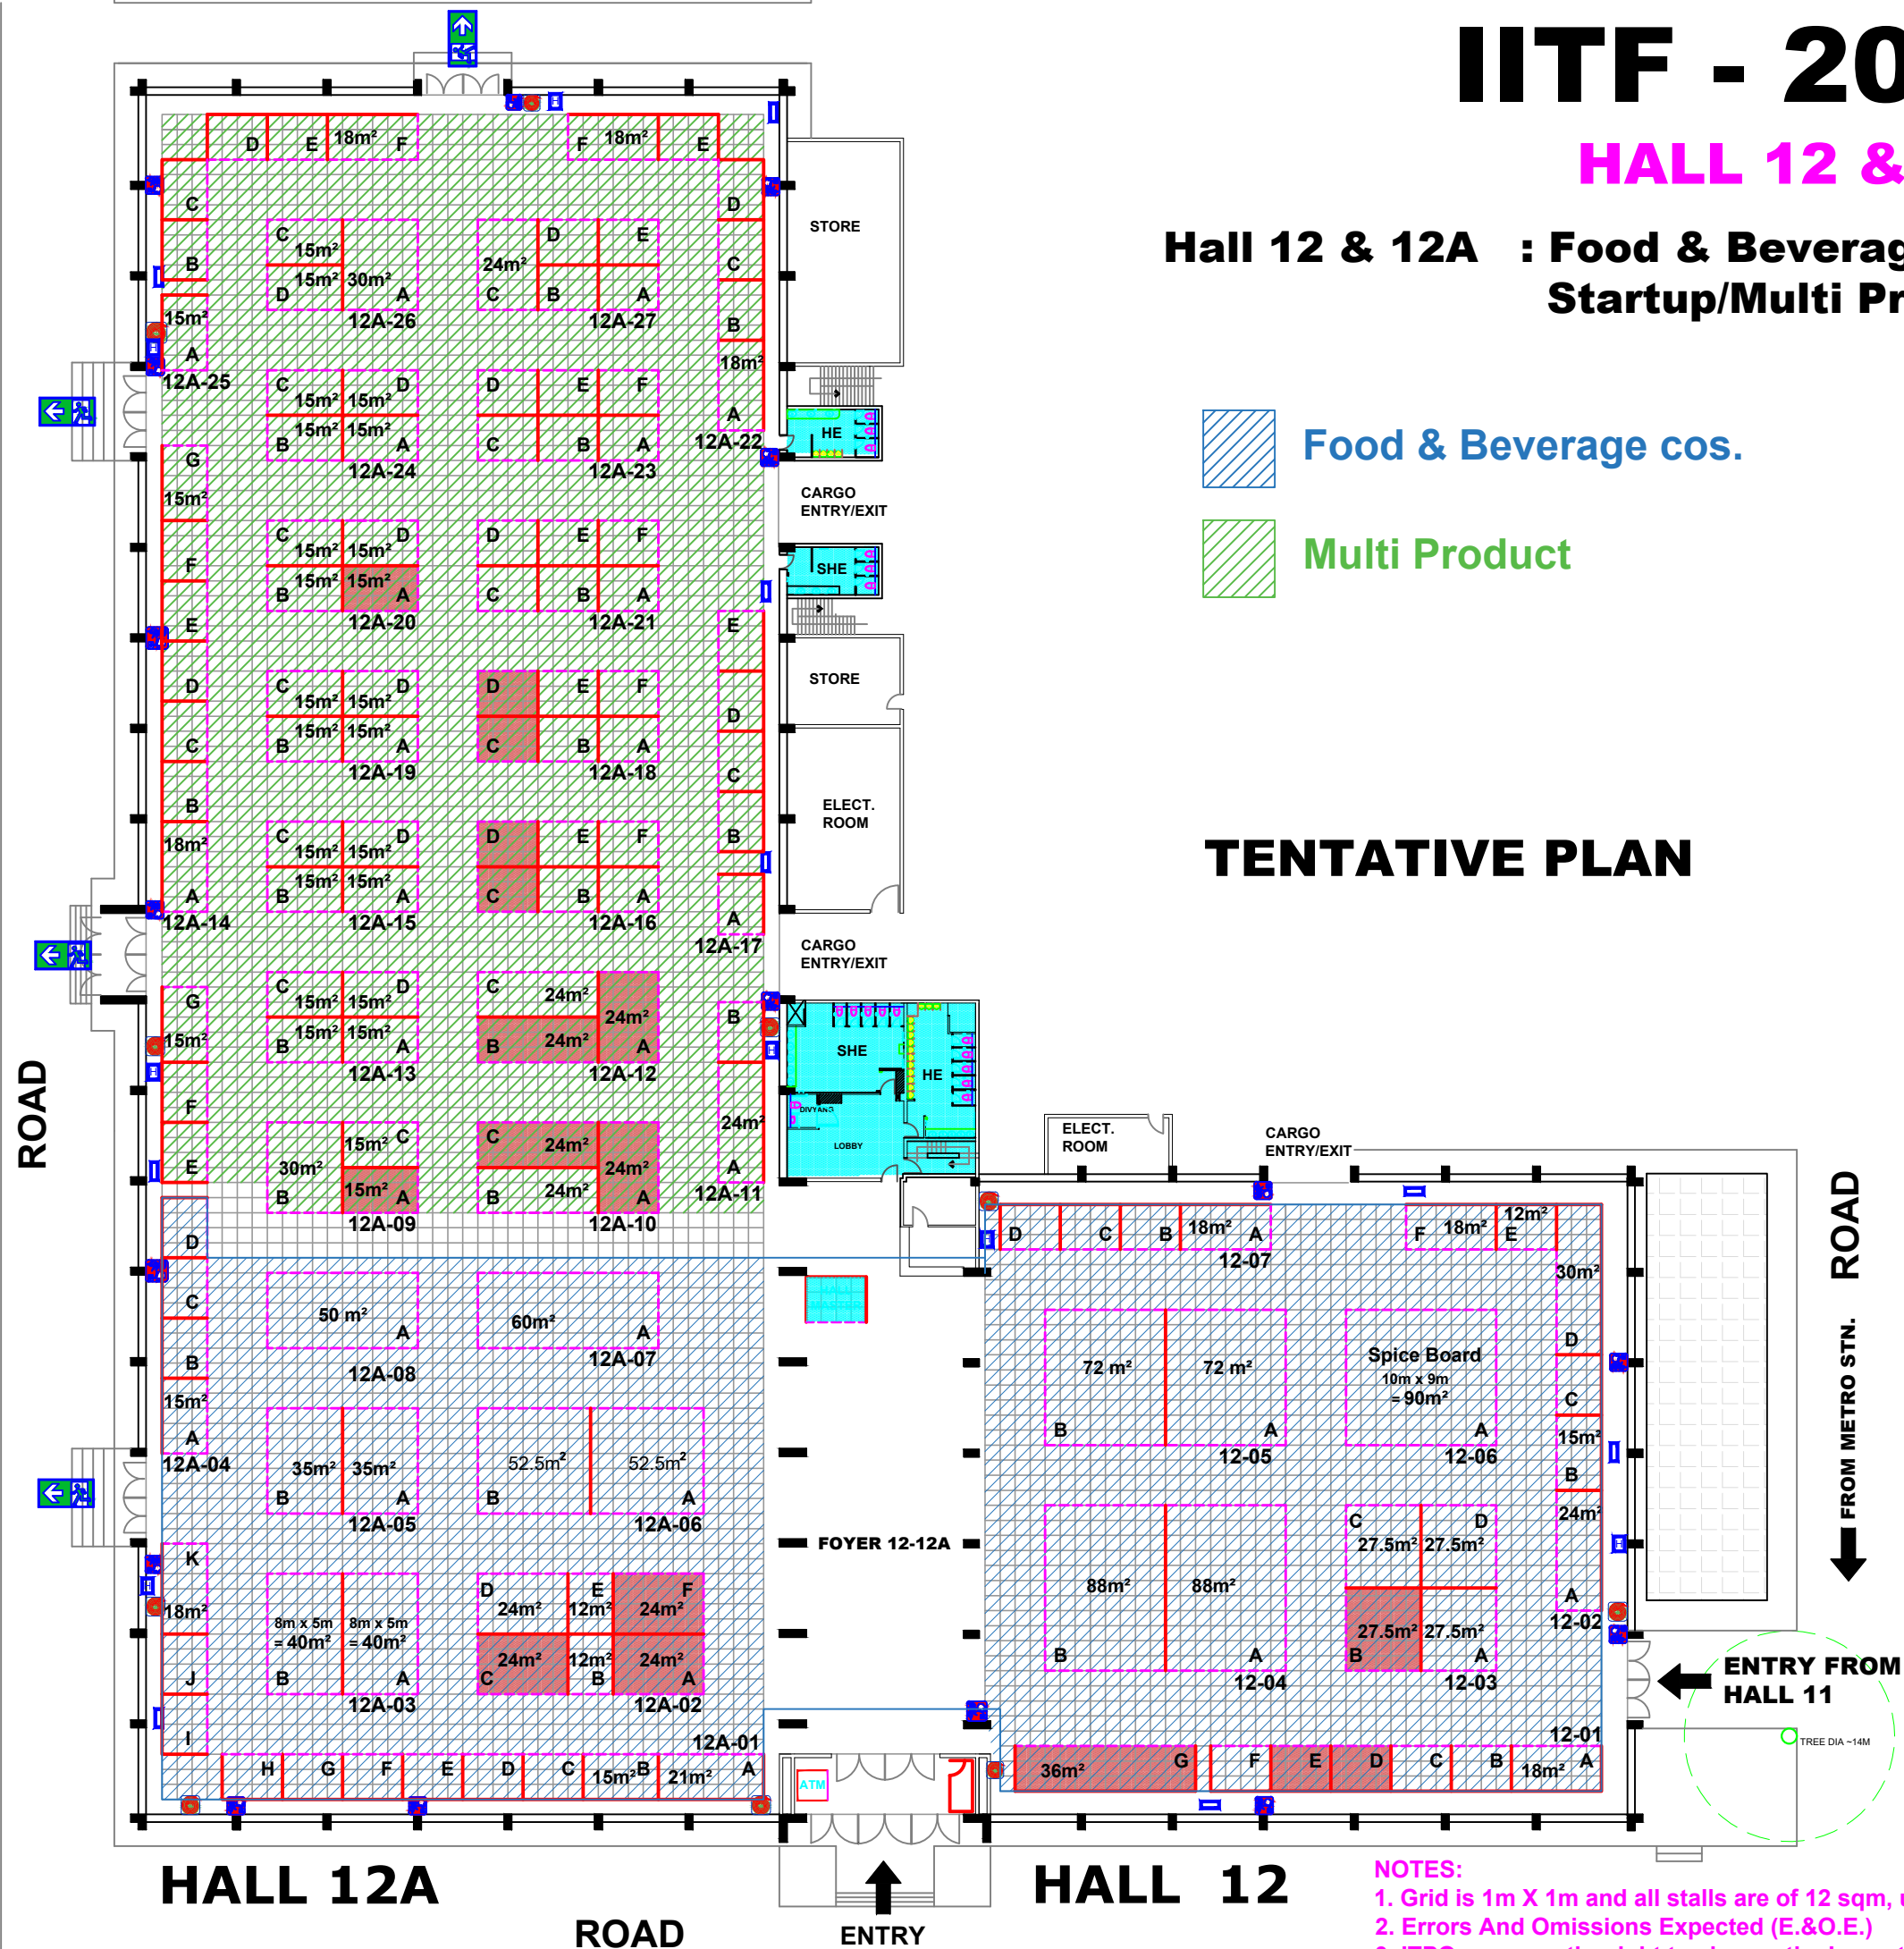

**LEGEND :**

- HOSE REEL
- ELECTRIC PANEL
- EMERGENCY EXIT
- MANUAL CALL POINT
- PREMIUM BOOTHS - SOLD ONLINE (17 nos. of stalls/Area - 333m²)

DATE OF ISSUE	SIGN OF ISSUING OFFR.
	DHARAV SINGH YP (ARCHITECT)
	BRIJ LAL GENERAL MANAGER (ARCHITECT)
	MOHIT KUMAR SINGH YP (ARCHITECT)
	SAURABH SHARMA Sr. MANAGER (ARCHITECT)

INDIA TRADE PROMOTION ORGANISATION  
ARCHITECTURE DIVISION  
Bharat Mandapam N. DELHI.

DATE: 17.05.2023  
SCALE: FIT TO PAPER  
DRAWING NO: IITF-2024, H 12-12A  
NORTH

**NOTE :**  
THIS ORG. IS THE PROPERTY OF IPTO. IT SHALL BE USED ONLY FOR THE PURPOSE FOR WHICH IT HAS BEEN ISSUED BY THE ARCHITECTURE DEPARTMENT. AMENDMENTS IF ANY REQUIRED IN THE LAYOUT PLAN SHALL BE GOT APPROVED FROM ARCH DIVISION.  
- CONSTRUCTION WITHIN THE ALLOCATED STALL SHELL SCHEME / BAYE / OUTDOOR OPEN SPACE BY THE PARTICIPANTS / AGENCIES. SHALL BE AS PER ARCHITECTURE & BRIG. GUIDE LINES / CONTROL OF IPTO.  
- THE DESIGN OF THE BAYE STANDS ARE TO BE GOT APPROVED FROM ARCHITECTURE DEPARTMENT.  
- NO SUBLETTING OF STALLS IS PERMITTED BY IPTO.

PROJECT TITLE: INDIA INTERNATIONAL TRADE FAIR - 2024  
Bharat Mandapam, NEW DELHI  
LAYOUT PLAN: HALL 12 & 12A

- NOTES:**
1. Grid is 1m X 1m and all stalls are of 12 sqm, unless otherwise mentioned.
  2. Errors And Omissions Expected (E.&O.E.)
  3. IPTO reserves the right to change the Layouts in case of exigencies.