


## HALL-14 (GROUND FLOOR) GOVT DEPT./PSU, Cosmetics & Beauty Products, Jewellery, Nutraceuticals

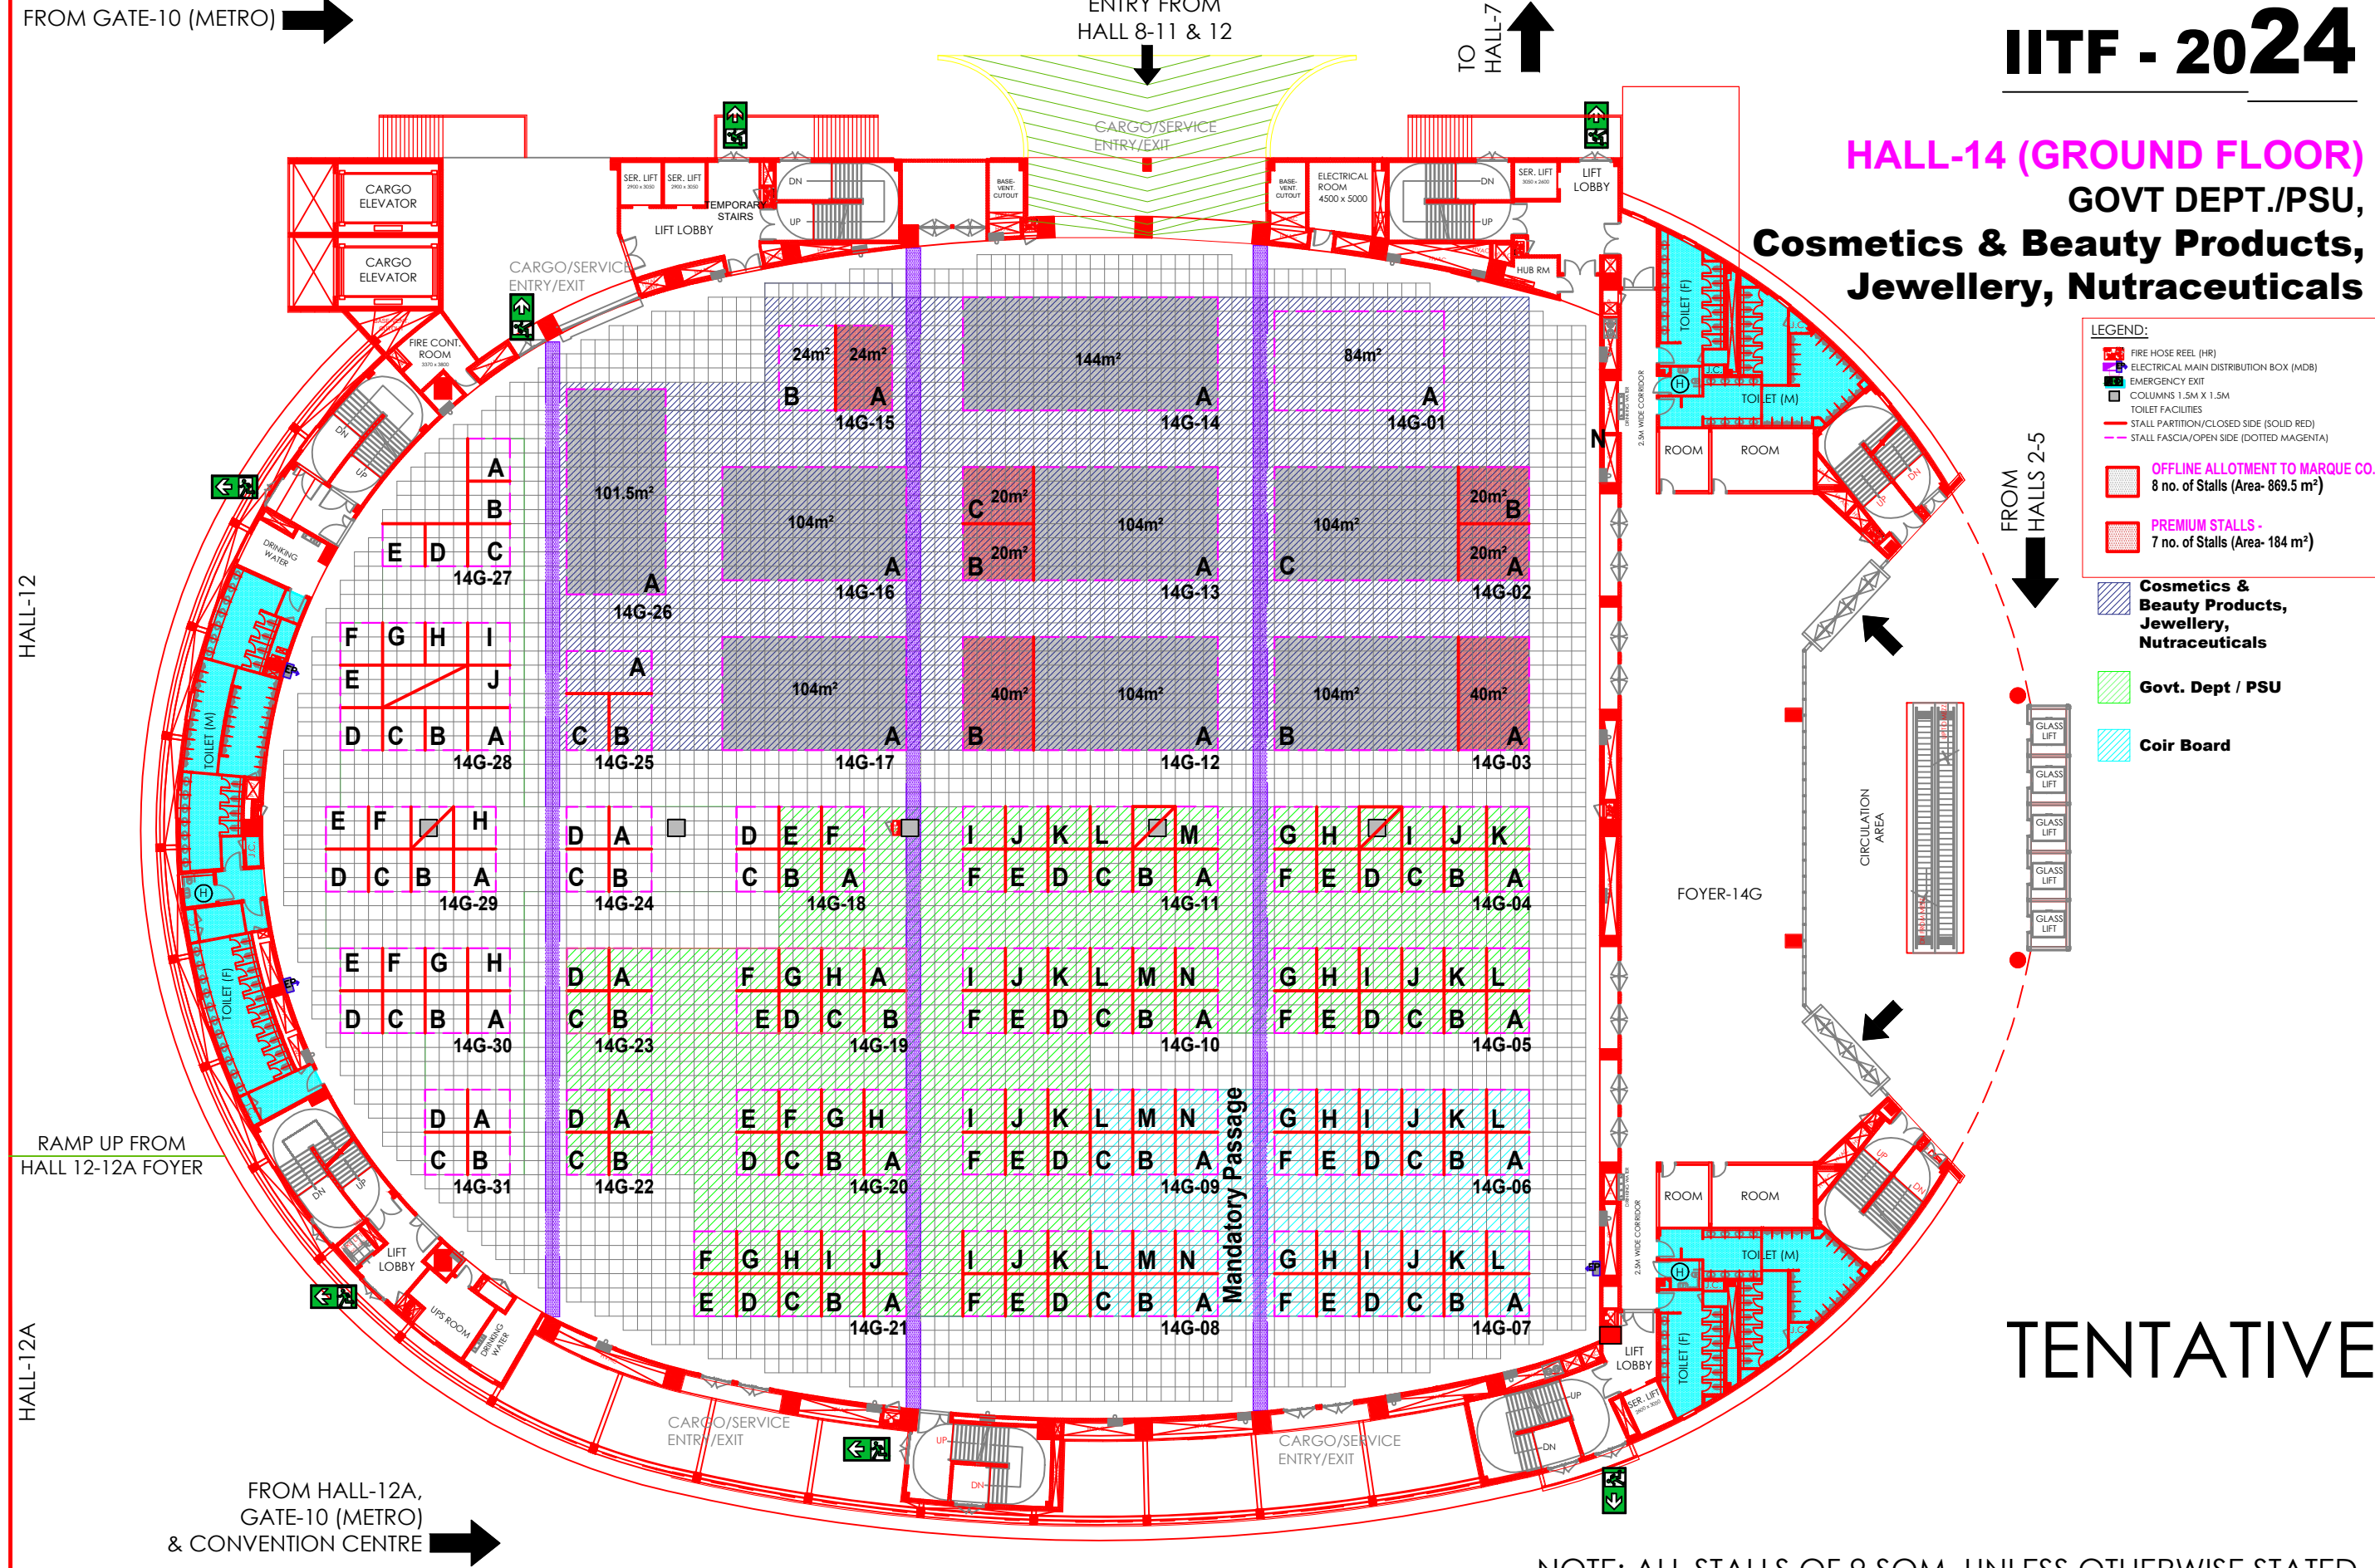

**LEGEND:**

- FIRE HOSE REEL (HR)
- ELECTRICAL MAIN DISTRIBUTION BOX (MDB)
- EMERGENCY EXIT
- COLUMNS 1.5M X 1.5M
- TOILET FACILITIES
- STALL PARTITION/CLOSED SIDE (SOLID RED)
- STALL FASCIA/OPEN SIDE (DOTTED MAGENTA)
- OFFLINE ALLOTMENT TO MARQUE CO.  
8 no. of Stalls (Area- 869.5 m<sup>2</sup>)
- PREMIUM STALLS -  
7 no. of Stalls (Area- 184 m<sup>2</sup>)
- Cosmetics & Beauty Products,  
Jewellery,  
Nutraceuticals
- Govt. Dept / PSU
- Coir Board

**TENTATIVE**

NOTE: ALL STALLS OF 9 SQM, UNLESS OTHERWISE STATED.

<p>EXHIBITION : <b>IITF - 2024</b> HALL-14 (GROUND FLOOR) Bharat Mandapam, NEW DELHI</p>	<p>DATE: <b>17.05.2024</b></p>	<p>SCALE: <b>FIT TO PAPER</b></p>	<p>DRAWING NO: <b>IITF-24, 14G</b></p>	<p>NORTH: </p>	<table border="1"> <tr><td>R9.</td><td></td><td></td><td></td></tr> <tr><td>R8.</td><td></td><td></td><td></td></tr> <tr><td>R7.</td><td></td><td></td><td></td></tr> <tr><td>R6.</td><td></td><td></td><td></td></tr> <tr><td>R5.</td><td></td><td></td><td></td></tr> <tr><td>R4.</td><td></td><td></td><td></td></tr> <tr><td>R3.</td><td></td><td></td><td></td></tr> <tr><td>R2.</td><td></td><td></td><td></td></tr> <tr><td>R1.</td><td></td><td></td><td></td></tr> <tr><td>R.NO.</td><td>REVISION</td><td></td><td>DATE</td></tr> <tr><td>MOHIT YP (ARCHITECT)</td><td>DHARAV YP (ARCHITECT)</td><td>SAURABH SHARMA Sr. MANAGER (ARCHITECT)</td><td>BRIJ LAL GENERAL MANAGER (ARCHITECT)</td></tr> </table>	R9.				R8.				R7.				R6.				R5.				R4.				R3.				R2.				R1.				R.NO.	REVISION		DATE	MOHIT YP (ARCHITECT)	DHARAV YP (ARCHITECT)	SAURABH SHARMA Sr. MANAGER (ARCHITECT)	BRIJ LAL GENERAL MANAGER (ARCHITECT)	<p> <b>INDIA TRADE PROMOTION ORGANISATION</b></p> <p><b>ARCHITECTURE UNIT</b> I T P O <b>Bharat Mandapam, N. DELHI.</b></p>
R9.	
R8.	
R7.	
R6.	
R5.	
R4.	
R3.	
R2.	
R1.	
R.NO.	REVISION		DATE	
MOHIT YP (ARCHITECT)	DHARAV YP (ARCHITECT)	SAURABH SHARMA Sr. MANAGER (ARCHITECT)	BRIJ LAL GENERAL MANAGER (ARCHITECT)	