


# IITF - 2024

## HALL 8, 9, 10 & 11

**Hall 8-10 : SARAS PAVILION**

**Hall 11 : Electronics / Electricals, Footwears, Home Appliances, Kitchen Equipment, Consumer Durables, Garments/Textiles/ Carpets/Home Furnishing, etc**

### TENTATIVE PLAN

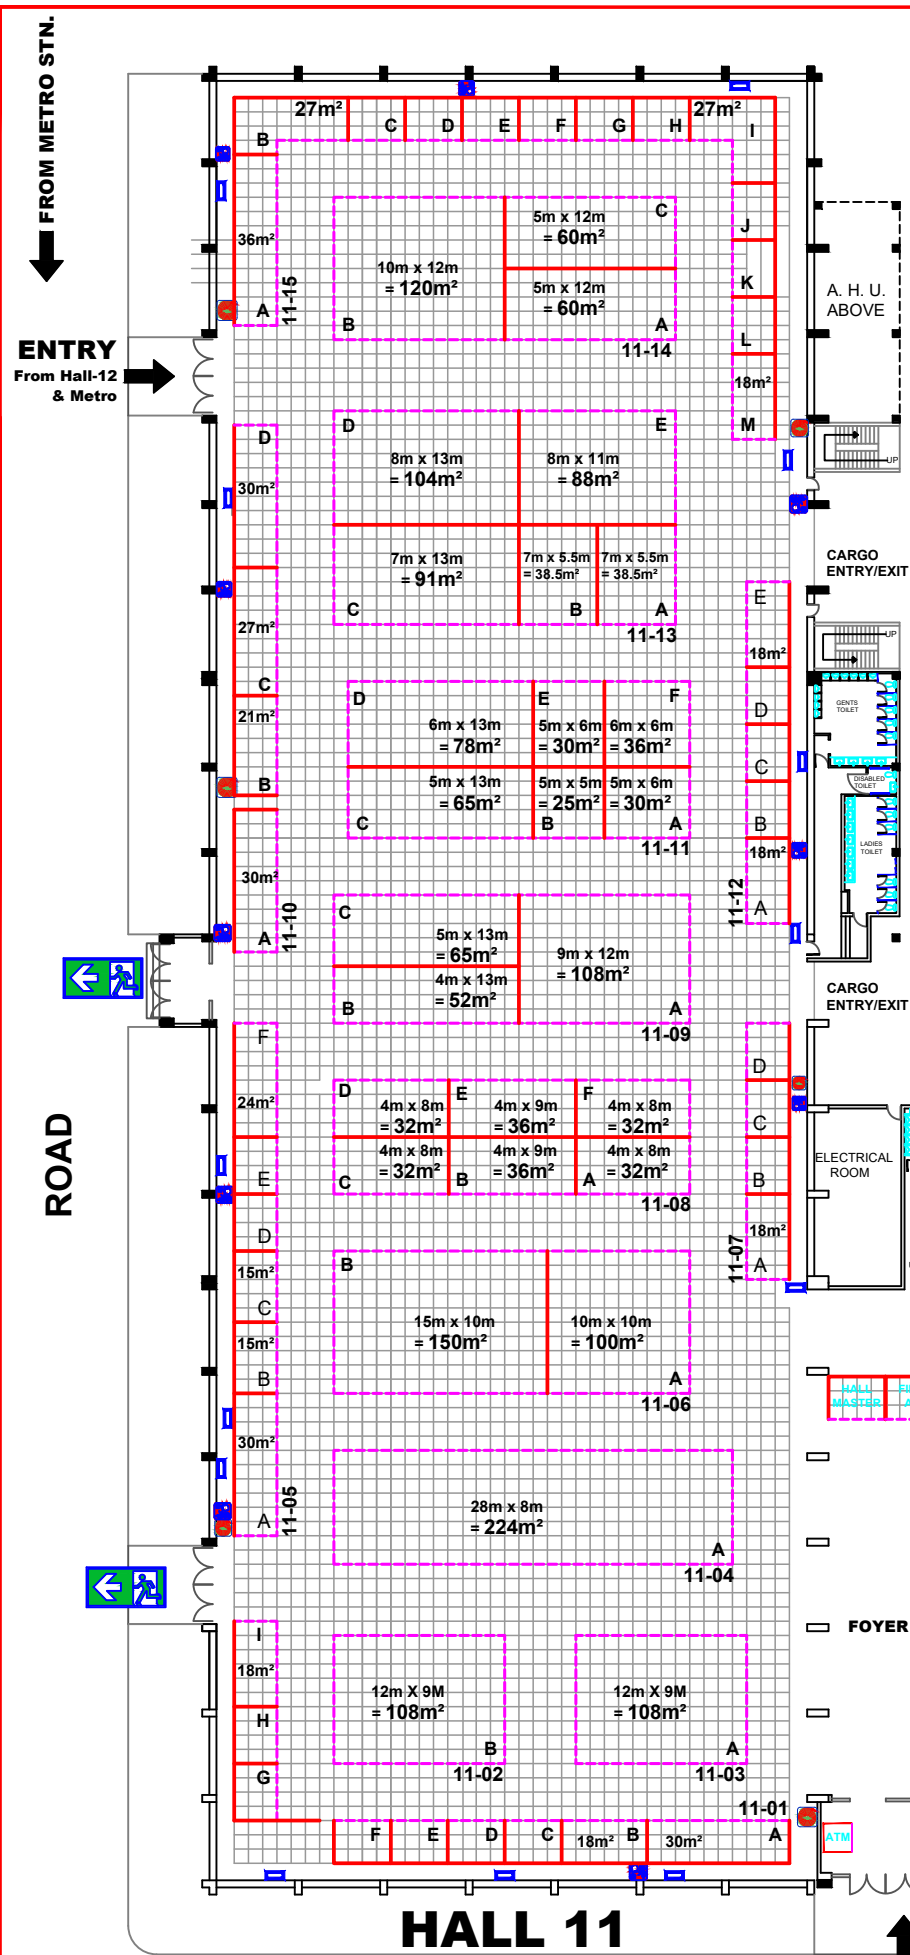


ROAD

ENTRY  
From Hall-12 & Metro

FROM METRO STN.

### SARAS PAVILION

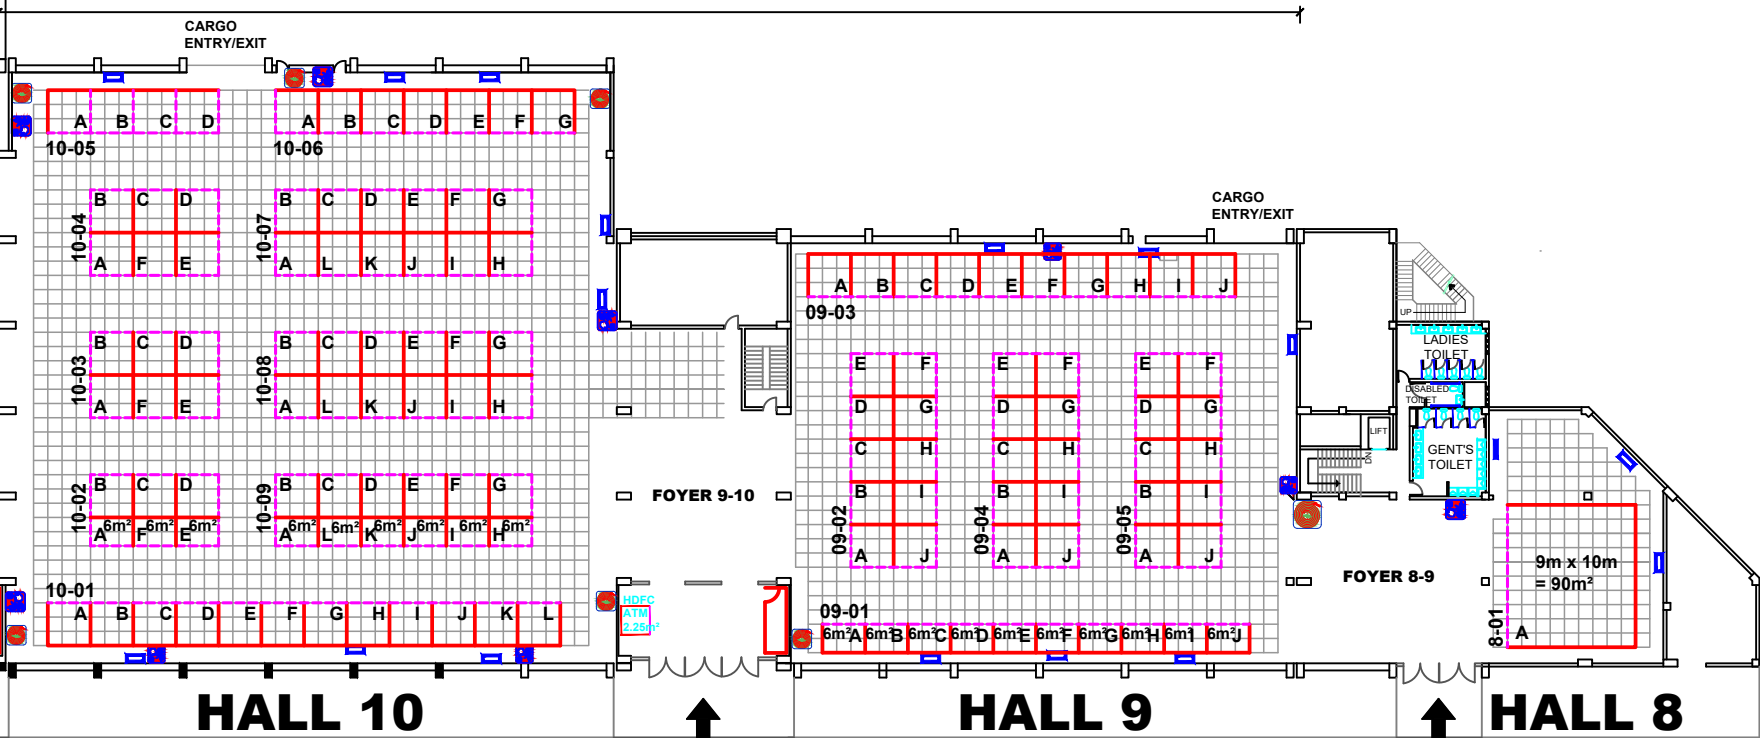

ENTRY

ENTRY

ENTRY

ROAD

TO HALL 7 AND NEW HALLS 2-5

- NOTES:**
- Grid is 1m X 1m and all stalls are of 12 sqm, unless otherwise mentioned.
  - Errors And Omissions Expected (E.&O.E.)
  - IITF reserves the right to change the Layouts in case of exigencies.

REVISION	DATE OF ISSUE	SIGN OF ISSUING OFFR.
	DATE OF ISSUE	SIGN OF ISSUING OFFR.
REVISION	DATE OF ISSUE	SIGN OF ISSUING OFFR.
	DATE OF ISSUE	SIGN OF ISSUING OFFR.
MOHIT KUMAR SINGH YP (ARCHITECT)		DHARAV SINGH YP (ARCHITECT)
SAURABH SHARMA Sr. MANAGER (ARCHITECT)		BRIJ LAL GENERAL MANAGER (ARCHITECT)

**LEGEND :**

- HOSE REEL
- ELECTRIC PANEL
- EMERGENCY EXIT
- MANUAL CALL POINT
- OFFLINE ALLOTMENT TO MARQUEE CO.
- VACANT/AVAILABLE STALLS

GREY SHADED STALLS ARE NOT AVAILABLE

INDIA TRADE PROMOTION ORGANISATION  
ARCHITECTURE DEPARTMENT  
Bharat Mandapam, N. DELHI.

DRAWING NO: IITF-2024, H-8,9,10 & 11  
SCALE: FIT TO PAPER  
DATE: 17/05/2024  
NORTH:

**NOTE :**  
- THIS DRG. IS THE PROPERTY OF IITF. IT SHALL BE USED ONLY FOR THE PURPOSE FOR WHICH IT HAS BEEN ISSUED BY THE ARCHITECTURE DEPARTMENT.  
- CONSTRUCTION WITHIN THE ALLOCATED STALL SHEET SCHEME/ BARE OUTDOOR OPEN SPACE BY THE PARTICIPANTS/ AGENCIES, SHALL BE AS PER ARCHITECTURE & ENG. GUIDE LINES/ CONTROLS OF IITF.  
- THE DESIGN OF THE BARE STANDS ARE TO BE GOT APPROVED FROM ARCHITECTURE DEPARTMENT.  
- NO SUBLETTING OF STALLS IS PERMITTED BY IITF.

PROJECT TITLE:  
INDIA INTERNATIONAL TRADE FAIR - 2023  
LAYOUT PLAN- HALLS 8, 9, 10 & 11  
Bharat Mandapam, NEW DELHI