


IITF - 2025

HALL 12 & 12A

Hall 12 & 12A : Processed Food & Beverage/Spices,
Agri-Produce, Handicrafts, Home
Furniture/ Stat-ups/ Multi products.

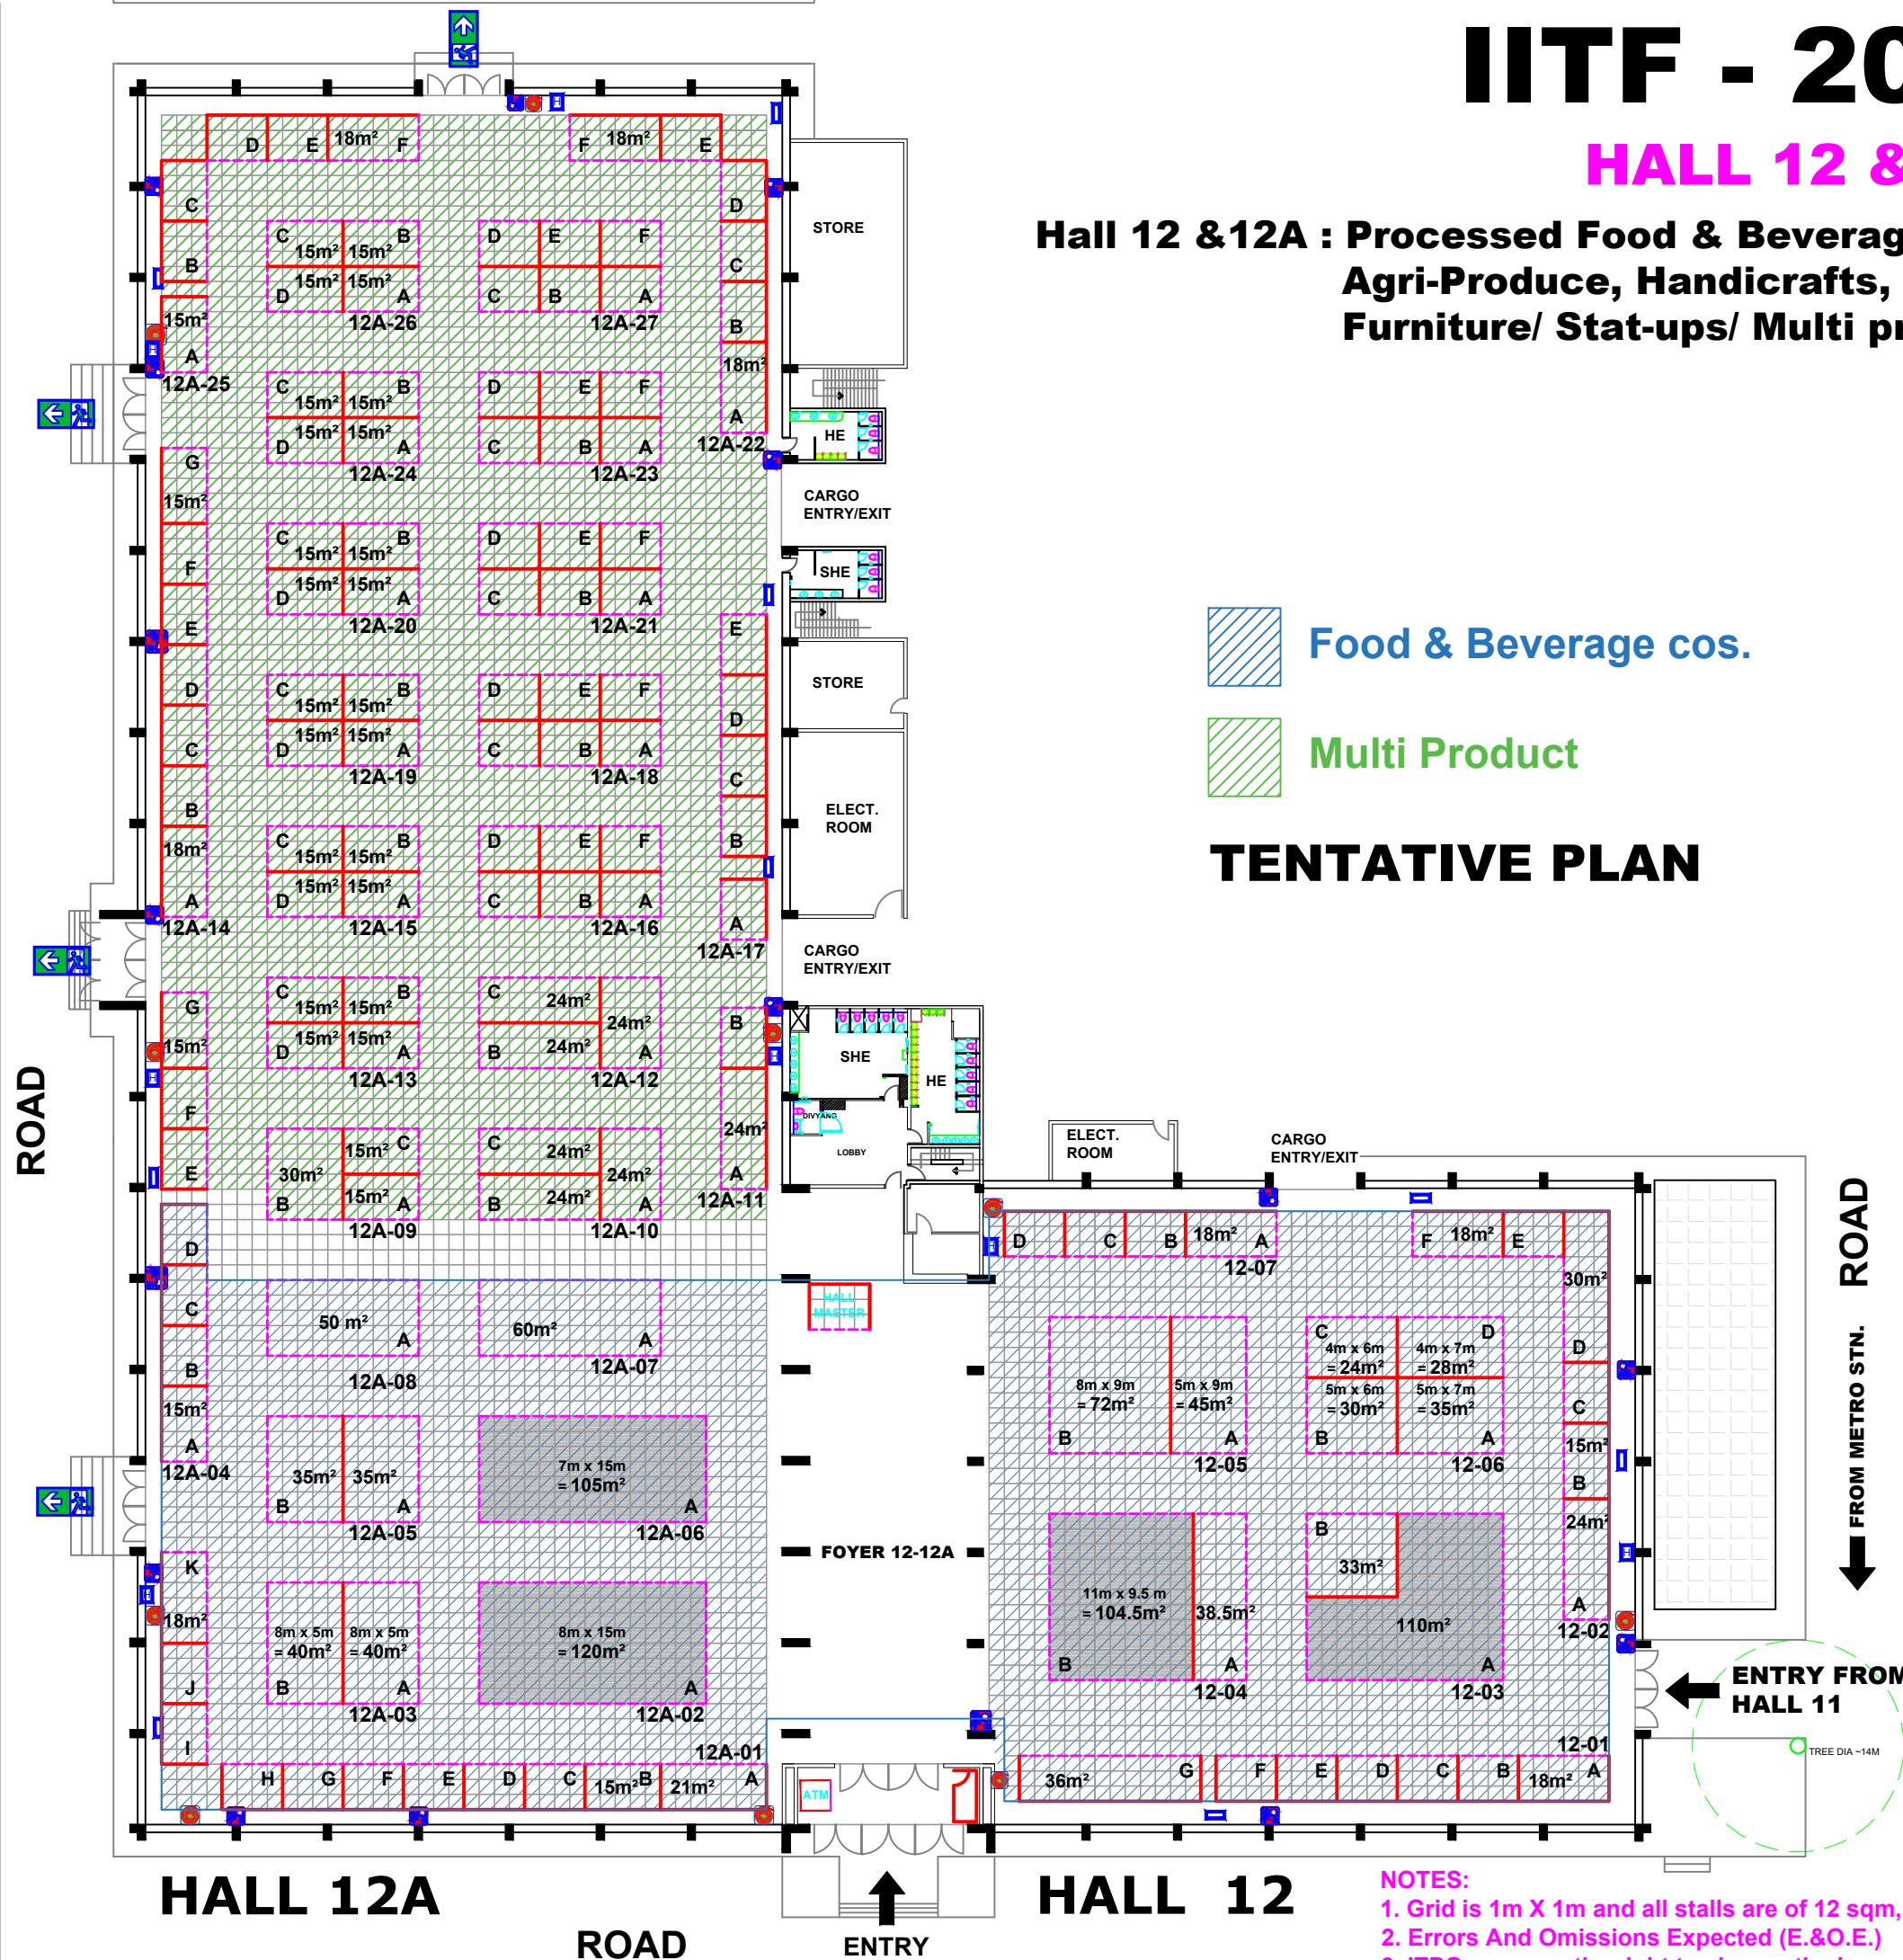

DATE OF ISSUE	SIGN OF ISSUING OFFR.
	SHREE NATH YP (ARCHITECT)
	BRJ J LAL GENERAL MANAGER (ARCHITECT)

INDIA TRADE PROMOTION ORGANISATION
ARCHITECTURE DIVISION
Bharat Mandapam N. DELHI.

DATE: 13.08.2025
DRAWING NO: IITF-2025, H 12-12A
SCALE: FIT TO PAPER
NOTE: THIS DRG. IS THE PROPERTY OF ITPO. IT SHALL BE USED ONLY FOR THE PURPOSE FOR WHICH IT HAS BEEN ISSUED BY THE ARCHITECTURE DEPARTMENT. AMENDMENTS IF ANY REQUIRED IN THE LAYOUT PLAN SHALL BE GOT APPROVED FROM ARCH. DIVISION. CONSTRUCTION WITHIN THE ALLOCATED STALL SHELL SCHEME / BARE / OUTDOOR OPEN SPACE BY THE PARTICIPANTS / AGENCIES, SHALL BE AS PER ARCHITECTURE & ENG. GUIDE LINES / CONTROLS OF ITPO. NO SUBLETING OF STALLS IS PERMITTED BY ITPO.

PROJECT TITLE: INDIA INTERNATIONAL TRADE FAIR - 2025
LAYOUT PLAN: HALL 12 & 12A
Bharat Mandapam, NEW DELHI