


AAHAR - 2024

MARCH 07-11, 2024

HALL-14 (FIRST FLOOR)

HOSPITALITY, DECOR,
HOUSE KEEPING PRODUCTS
AND GIFT ITEMS

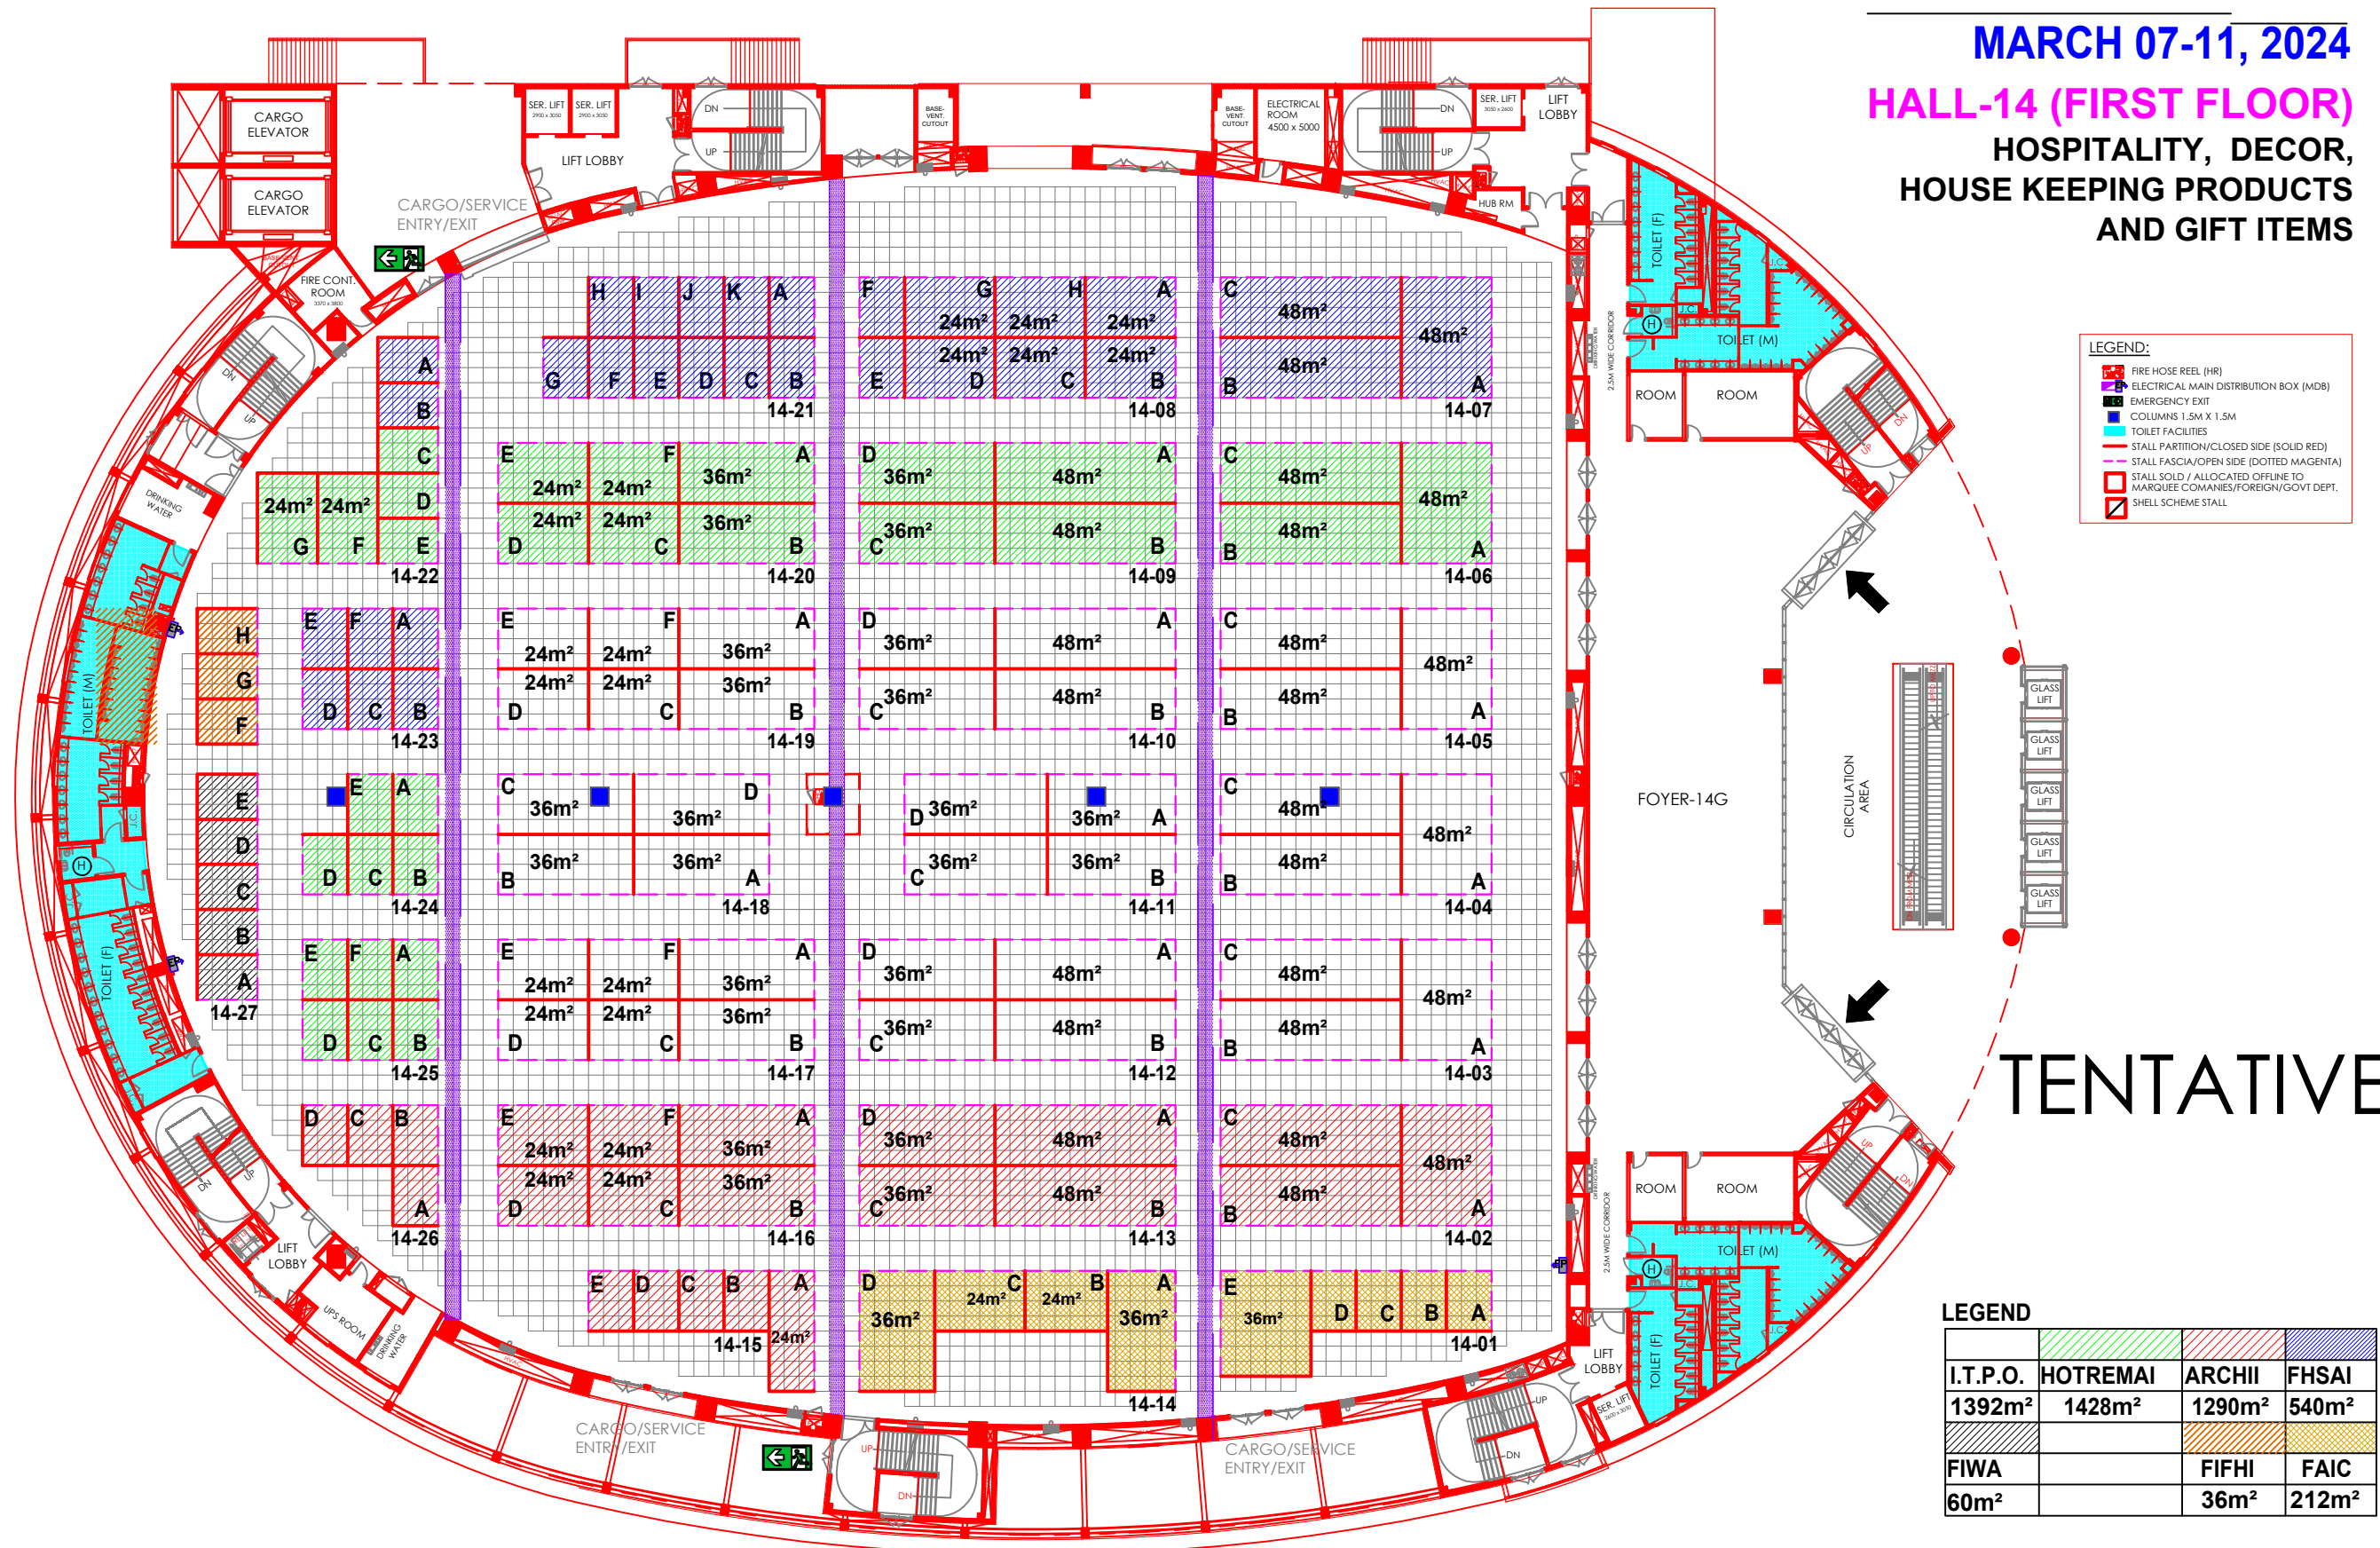

TENTATIVE

NOTE: Grid size is 1m x 1m, and Stall is 12 sqm, unless otherwise stated.

EXHIBITION :
AAHAR - 2024

HALLS-14 (FIRST FLOOR)
PRAGATI MAIDAN, NEW DELHI

DATE:
12.01.2024

SCALE:
FIT TO PAPER

DRAWING NO:
AAHAR-24, 14F

NORTH:

NOTES:
> This drawing is the property of ITPO, and it shall be used only for the purpose for which it has been issued by the Architecture Unit, ITPO. Amendments, if any, required in the layout plan shall be got approved from Architecture Unit, ITPO.
> Construction within the allocated stalls, Shell/Bare scheme/Outdoor open space by the participants/agencies, shall be as per the event's Design Guidelines and other applicable rules.
> ITPO reserves the right to change the layouts in case of exigencies.
> Errors And Omissions Expected (E.&O.E.)

R9.			
R8.			
R7.			
R6.			
R5.			
R4.			
R3.			
R2.			
R1.			
R.NO.	REVISION		DATE
DHARAV SINGH	MOHIT KUMAR	SAURABH SHARMA MANAGER /ARCHITECT	BRIJ LAL GENERAL MANAGER /ARCHITECT

INDIA TRADE PROMOTION ORGANISATION

ARCHITECTURE UNIT
I T P O

PRAGATI MAIDAN, N. DELHI.