

AAHAR - 2024

MARCH 7 - 11, 2024

HALLS 2, 3, 4 & 5 (GROUND FLOOR)

F&B: Confectionary & Bakery Products, Condiments Ingredients &
Agri Produce, Processed Food, Organic, Marine Food, Beverages,
Foreign Participation & Marquee Companies

TENTATIVE


LEGEND:

FIWA	ICMA	APEDA (gr)	AIFPA	PBIA	ITPO
372m²	858m²	2529m²	1188m²	132m²	

FLOOR LOAD-BEARING CAPACITY: 1020 KG PER SQM

LEGEND:

07 Mts HIGH MOVABLE PARTITION	TOILET FACILITIES
FIRE HOSE REEL (H/R)	FOOD & BEVERAGE FACILITIES
ELECTRICAL MAIN DISTRIBUTION BOX (MDB)	
EMERGENCY EXIT	
COLUMNS 1.5M X 1.5M	
STALL PARTITION/CLOSED SIDE (SOLID RED)	
STALL FASCIA/OPEN SIDE (DOTTED MAGENTA)	

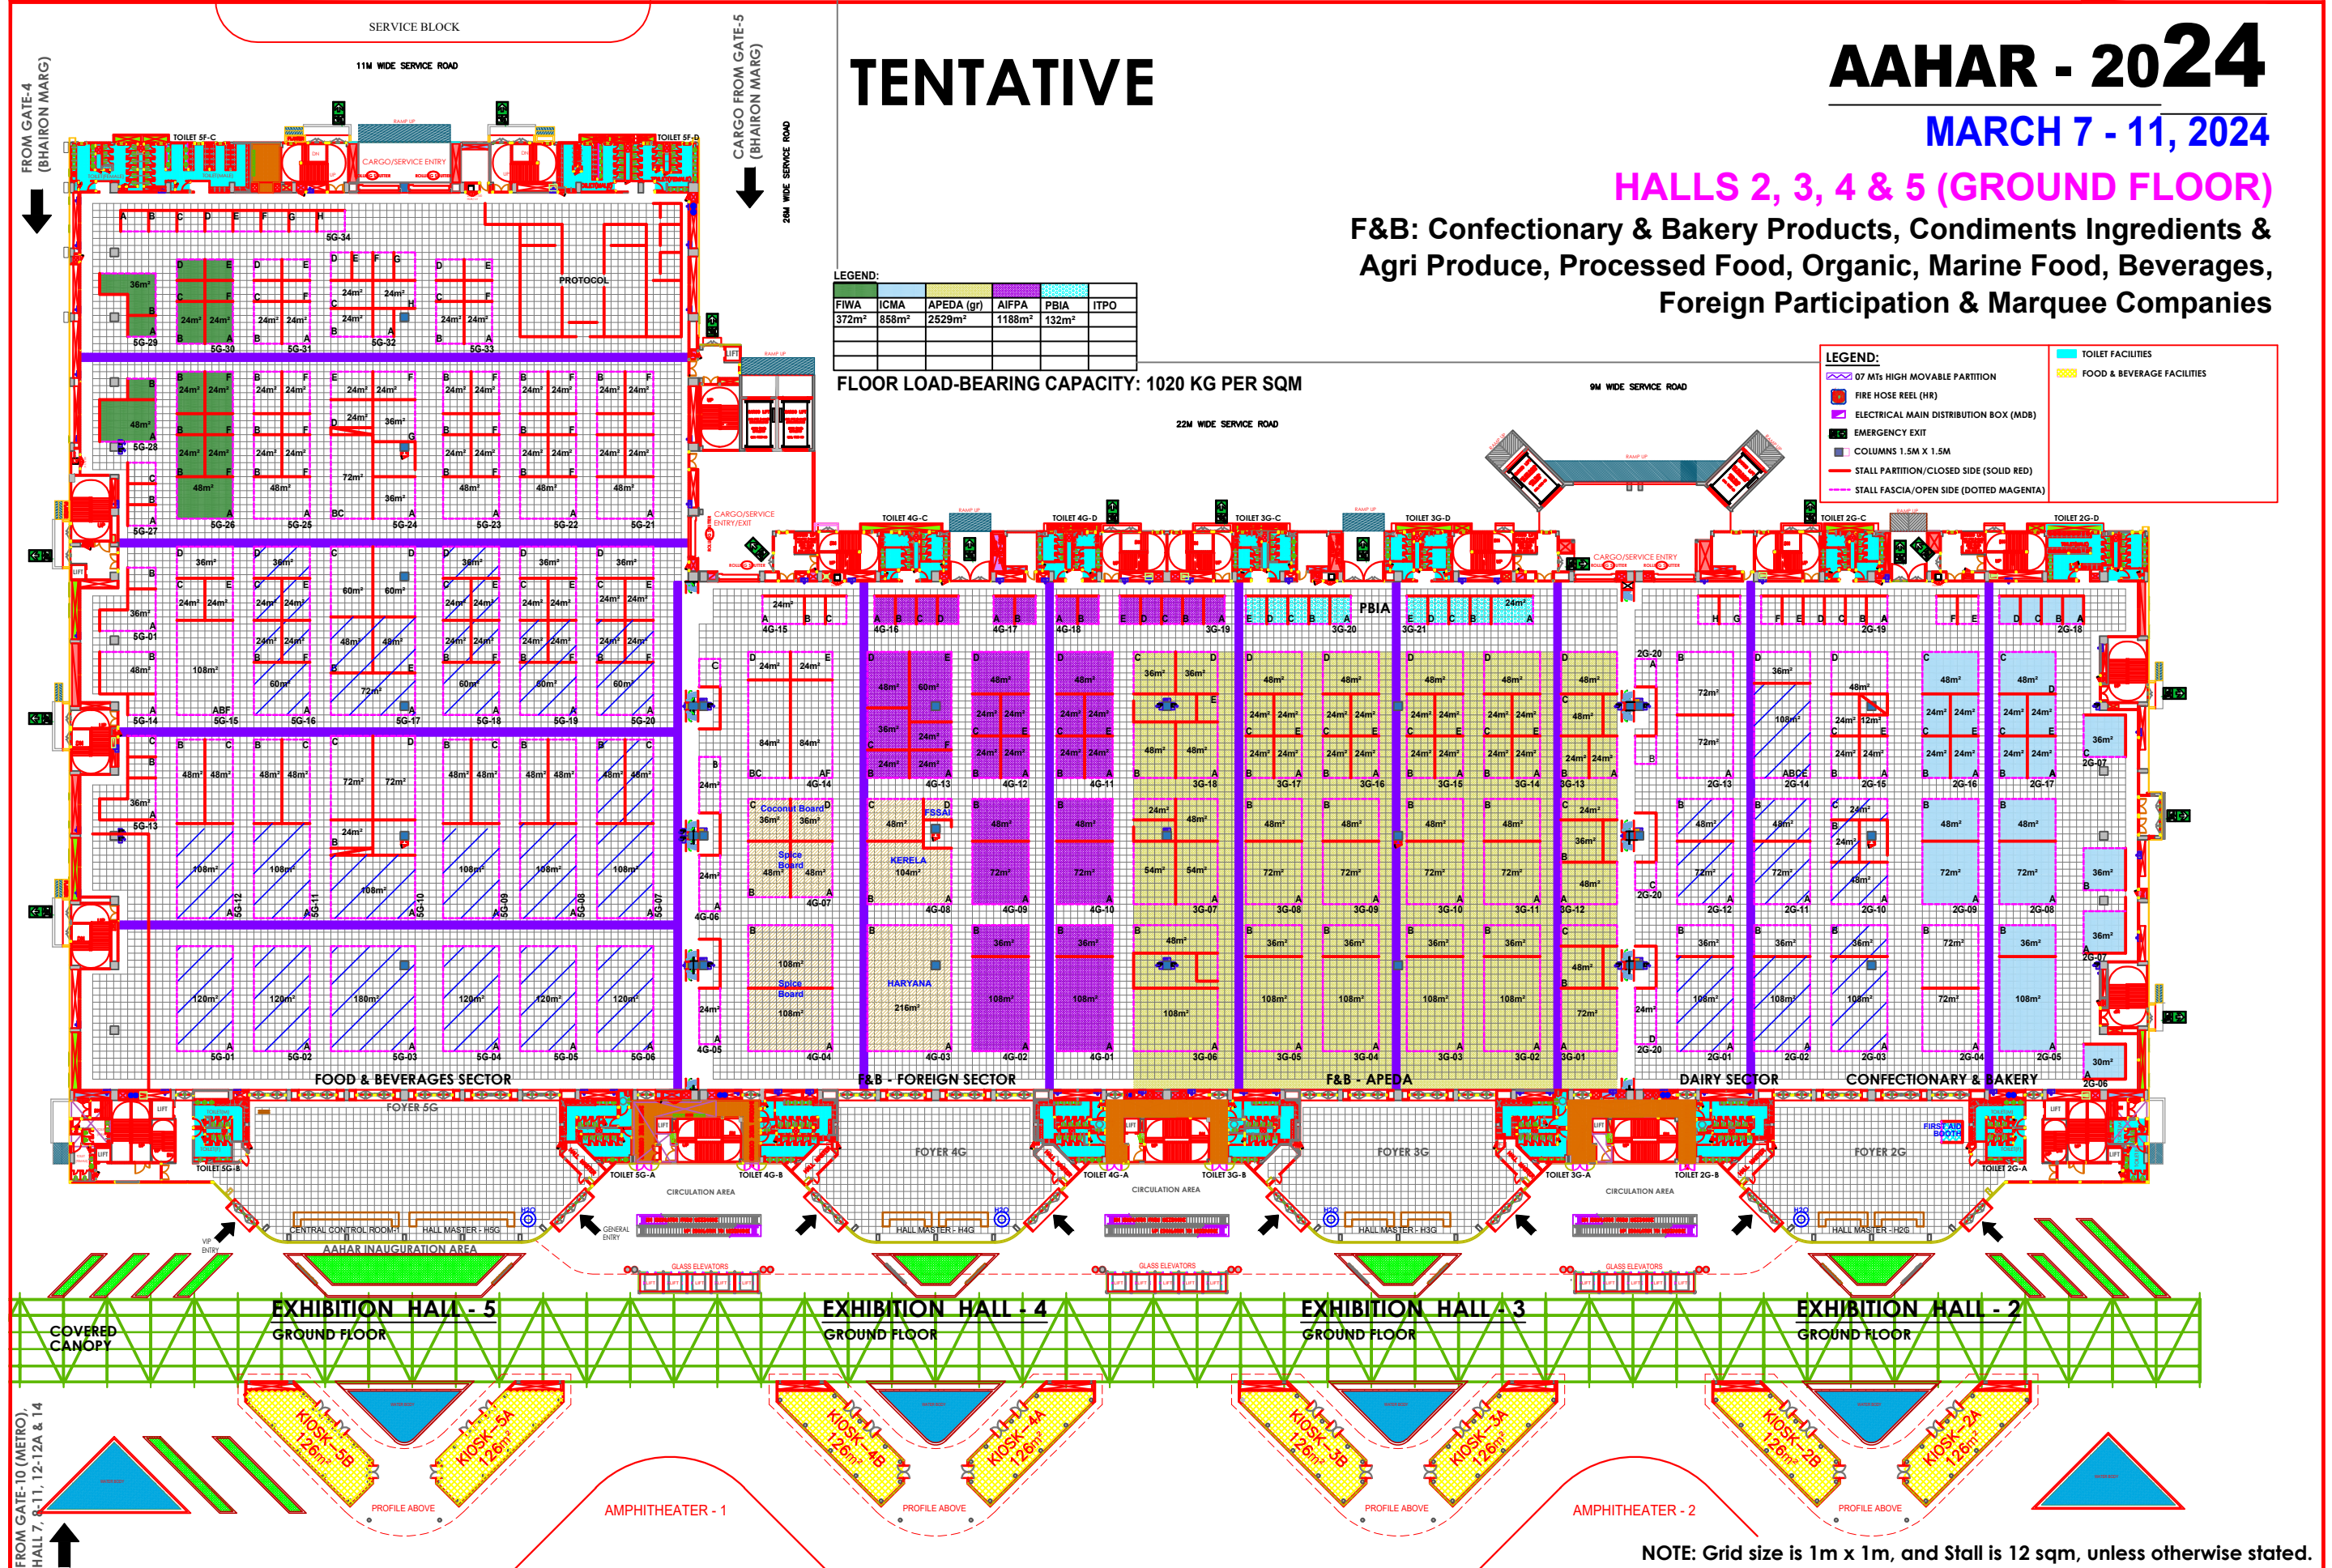

NOTE: Grid size is 1m x 1m, and Stall is 12 sqm, unless otherwise stated.

EXHIBITION :
AAHAR - 2024

HALLS 2, 3, 4 & 5 (GROUND FLOOR)
PRAGATI MAIDAN, NEW DELHI

DATE:

12.01.2024

SCALE:

FIT TO PAPER

DRAWING NO:

AAHAR-24 / 2-5GF

NORTH:



NOTES:-

- THIS DRG. IS THE PROPERTY OF ITPO AND SHALL BE USED ONLY FOR THE PURPOSE FOR WHICH IT HAS BEEN ISSUED BY THE ARCH. DIVISION.
- AMENDMENTS, IF ANY, REQUIRED IN THE LAYOUT PLAN SHALL BE APPROVED BY ARCH. DIVISION.
- CONSTRUCTION WITHIN THE ALLOCATED STALL, SHELL SCHEME / BARE / OUTDOOR OPEN SPACE BY THE PARTICIPANTS/AGENCIES, SHALL BE AS PER "PUBLIC SAFETY MEASURES & DESIGN GUIDELINES" OF ITPO, AVAILABLE AT <https://indiatriadefair.com/knownmgt/details/architecture%20Division/>
- NO SUBLETTING OF STALLS IS PERMITTED BY ITPO.
- NO DISPLAY / FURNITURE / STORAGE IS ALLOWED OUTSIDE THE ALLOTTED AREA.

R10.

R9.

R8.

R7.

R6.

R5.

R4.

R3.

R2.

R1. AS PER EMAILS & NOTING RECORDS.

R.NO. REVISION

DATE

DHARAV
SINGH
YP (ARCH.)

MOHIT
KUMAR
YP (ARCH.)

SAURABH SHARMA
MANAGER (ARCHITECT)

BRIJ LAL
GENERAL MANAGER (ARCHITECT)



INDIA TRADE
PROMOTION ORGANISATION

ARCHITECTURE UNIT
I T P O

PRAGATI MAIDAN, N. DELHI.