

IITF - 2024

HALL 12 & 12A


Hall 12 & 12A : Food & Beverage cos./
Startup/Multi Products

 Food & Beverage cos.

 Multi Product

TENTATIVE PLAN

- LEGEND :**
- HOSE REEL
 - ELECTRIC PANEL
 - EMERGENCY EXIT
 - MANUAL CALL POINT
 - OFFLINE ALLOTMENT TO MARQUE CO.
- GREY SHADED STALLS ARE NOT AVAILABLE

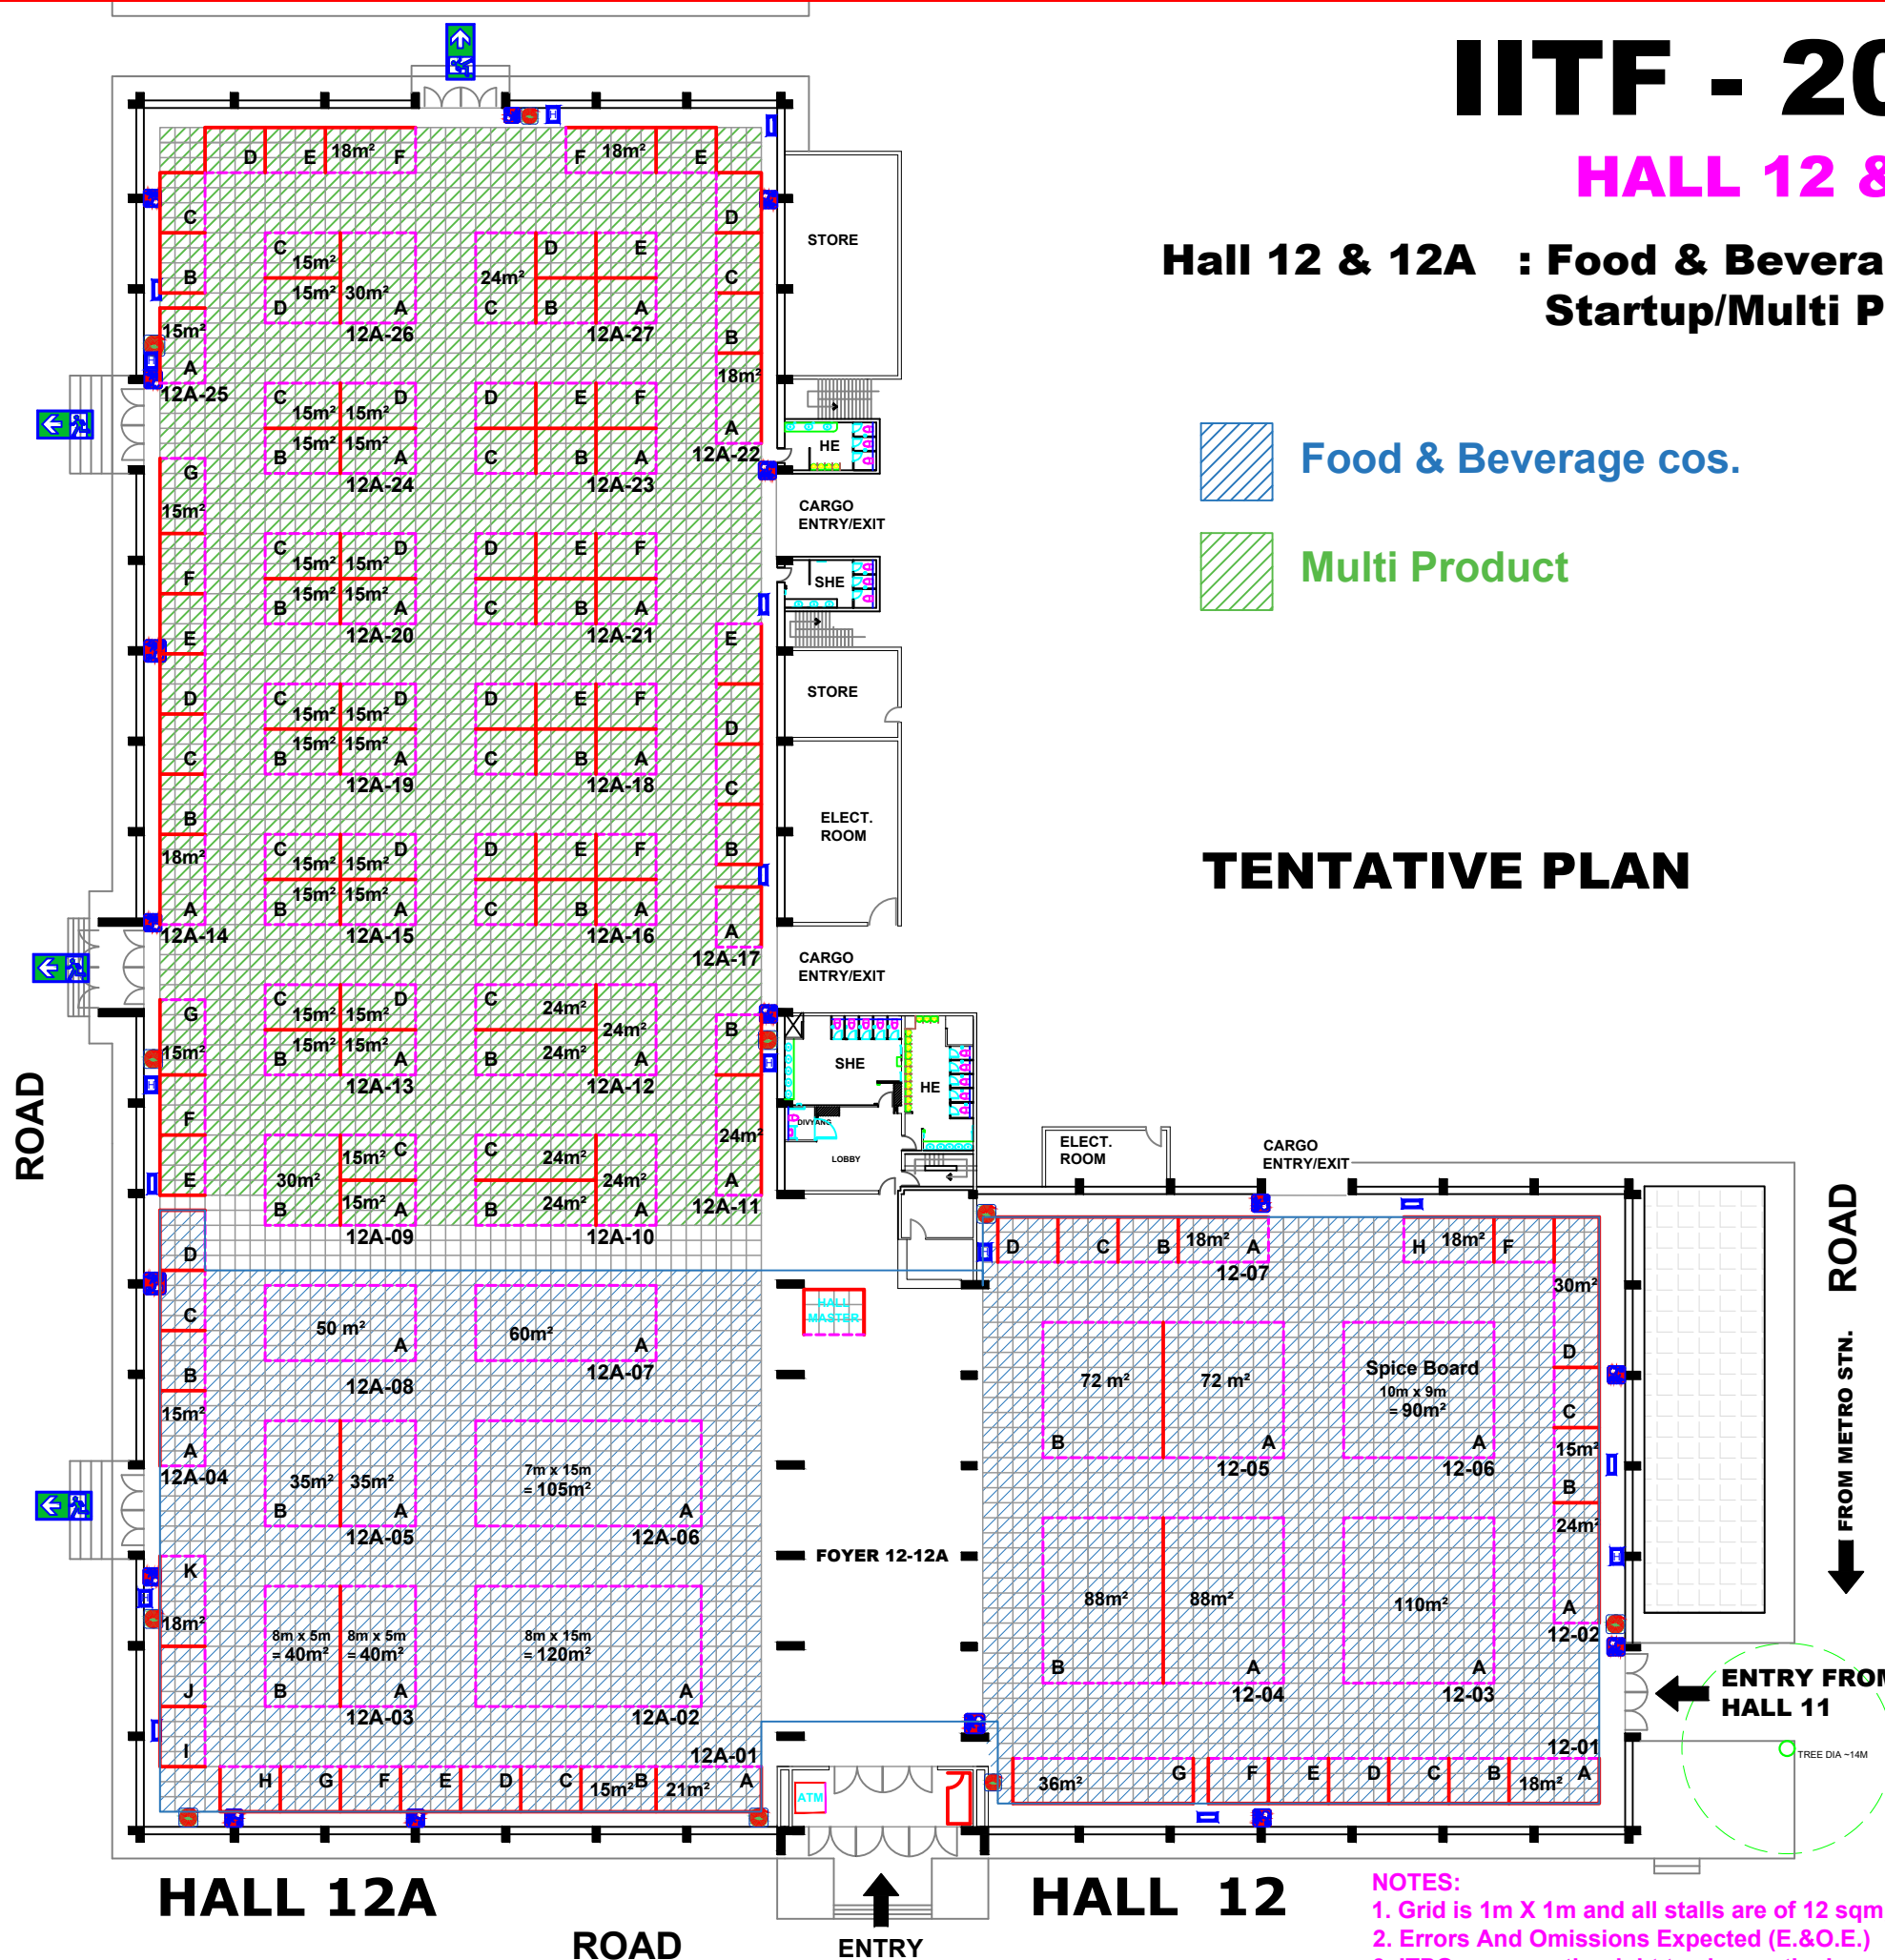

- NOTES:**
- Grid is 1m X 1m and all stalls are of 12 sqm, unless otherwise mentioned.
 - Errors And Omissions Expected (E.&O.E.)
 - ITPO reserves the right to change the Layouts in case of exigencies.

DATE OF ISSUE	SIGN OFF ISSUING OFFR.
	DHARAV SINGH YP (ARCHITECT)
	MOHIT KUMAR SINGH YP (ARCHITECT)
	SAURABH SHARMA S. MANAGER (ARCHITECT)
	BRIJ LAL GENERAL MANAGER (ARCHITECT)

INDIA TRADE PROMOTION ORGANISATION
ARCHITECTURE DIVISION
Bharat Mandapam N. DELHI.

DATE: 17.05.2023
SCALE: FIT TO PAPER
DRAWING NO: IITF-2024, H 12A12A
NORTH:

NOTE :
- THIS DRG. IS THE PROPERTY OF ITPO. IT SHALL BE USED ONLY FOR THE PURPOSE FOR WHICH IT HAS BEEN ISSUED BY THE ARCHITECTURE DEPARTMENT.
- CONSTRUCTION WITHIN THE ALLOCATED STALL SHEET SCHEME / BARE / OUTDOOR OPEN SPACE BY THE PARTICIPANTS / AGENCIES, SHALL BE AS PER ARCHITECTURE & ENG. GUIDE LINES / CONTROL OF ITPO.
- THE DESIGN OF THE BARE STANDS ARE TO BE GOT APPROVED FROM ARCHITECTURE DEPARTMENT.
- NO SUBLETTING OF STALLS IS PERMITTED BY ITPO.

PROJECT TITLE:
INDIA INTERNATIONAL TRADE FAIR - 2024
LAYOUT PLAN: HALL 12 & 12A
Bharat Mandapam, NEW DELHI