

AAHAR - 2024

HALL - 7
MARCH 07 - 11, 2024

Bakery Heavy Machinery Equipment,
Tentage & Décor, Packaging

INDIA TRADE PROMOTION ORGANISATION
ARCHITECTURE UNIT
PRAGATI MAIDAN, N. DELHI.

R7	DATE
R6	REVISION
R5	
R4	
R3	
R2	
R1	
S	IS. NO.

DATE:	6-6-24-8888
SCALE:	FIT TO PAPER
DRAWING NO:	AAHAR-24_H7
NORTH:	

PROJECT TITLE & KEY PLAN:
AAHAR - 2024
LAYOUT PLAN : HALL - 7
PRAGATI MAIDAN, NEW DELHI.

NOTES:
> This drawing is the property of IPTPO, and it shall be used only for the purpose for which it has been issued by the Architecture Unit.
> IPTPO Amendments, if any, required in the layout plan shall be got approved from Architecture Unit, IPTPO.
> Construction within the allocated stalls, Shell/scheme/Outdoor open space by the participants/agencies, shall be as per the event's Design Guidelines and other applicable rules.
> IPTPO reserves the right to change the layouts in case of exigencies.
> Errors and Omissions Expected (E.O.E.)


ROAD TO HALL 8, 9, 10 & 11
HALL 12, 12A & 14
GATE-10 / METRO STN.

ROAD TO HALL 1 & 2-5
GATE 1 & 4

ROAD TO HALL 1, 2-5 & 6
GATE 1 & 4

ROAD FROM GATE-11 & 1

VATIKA PARKING

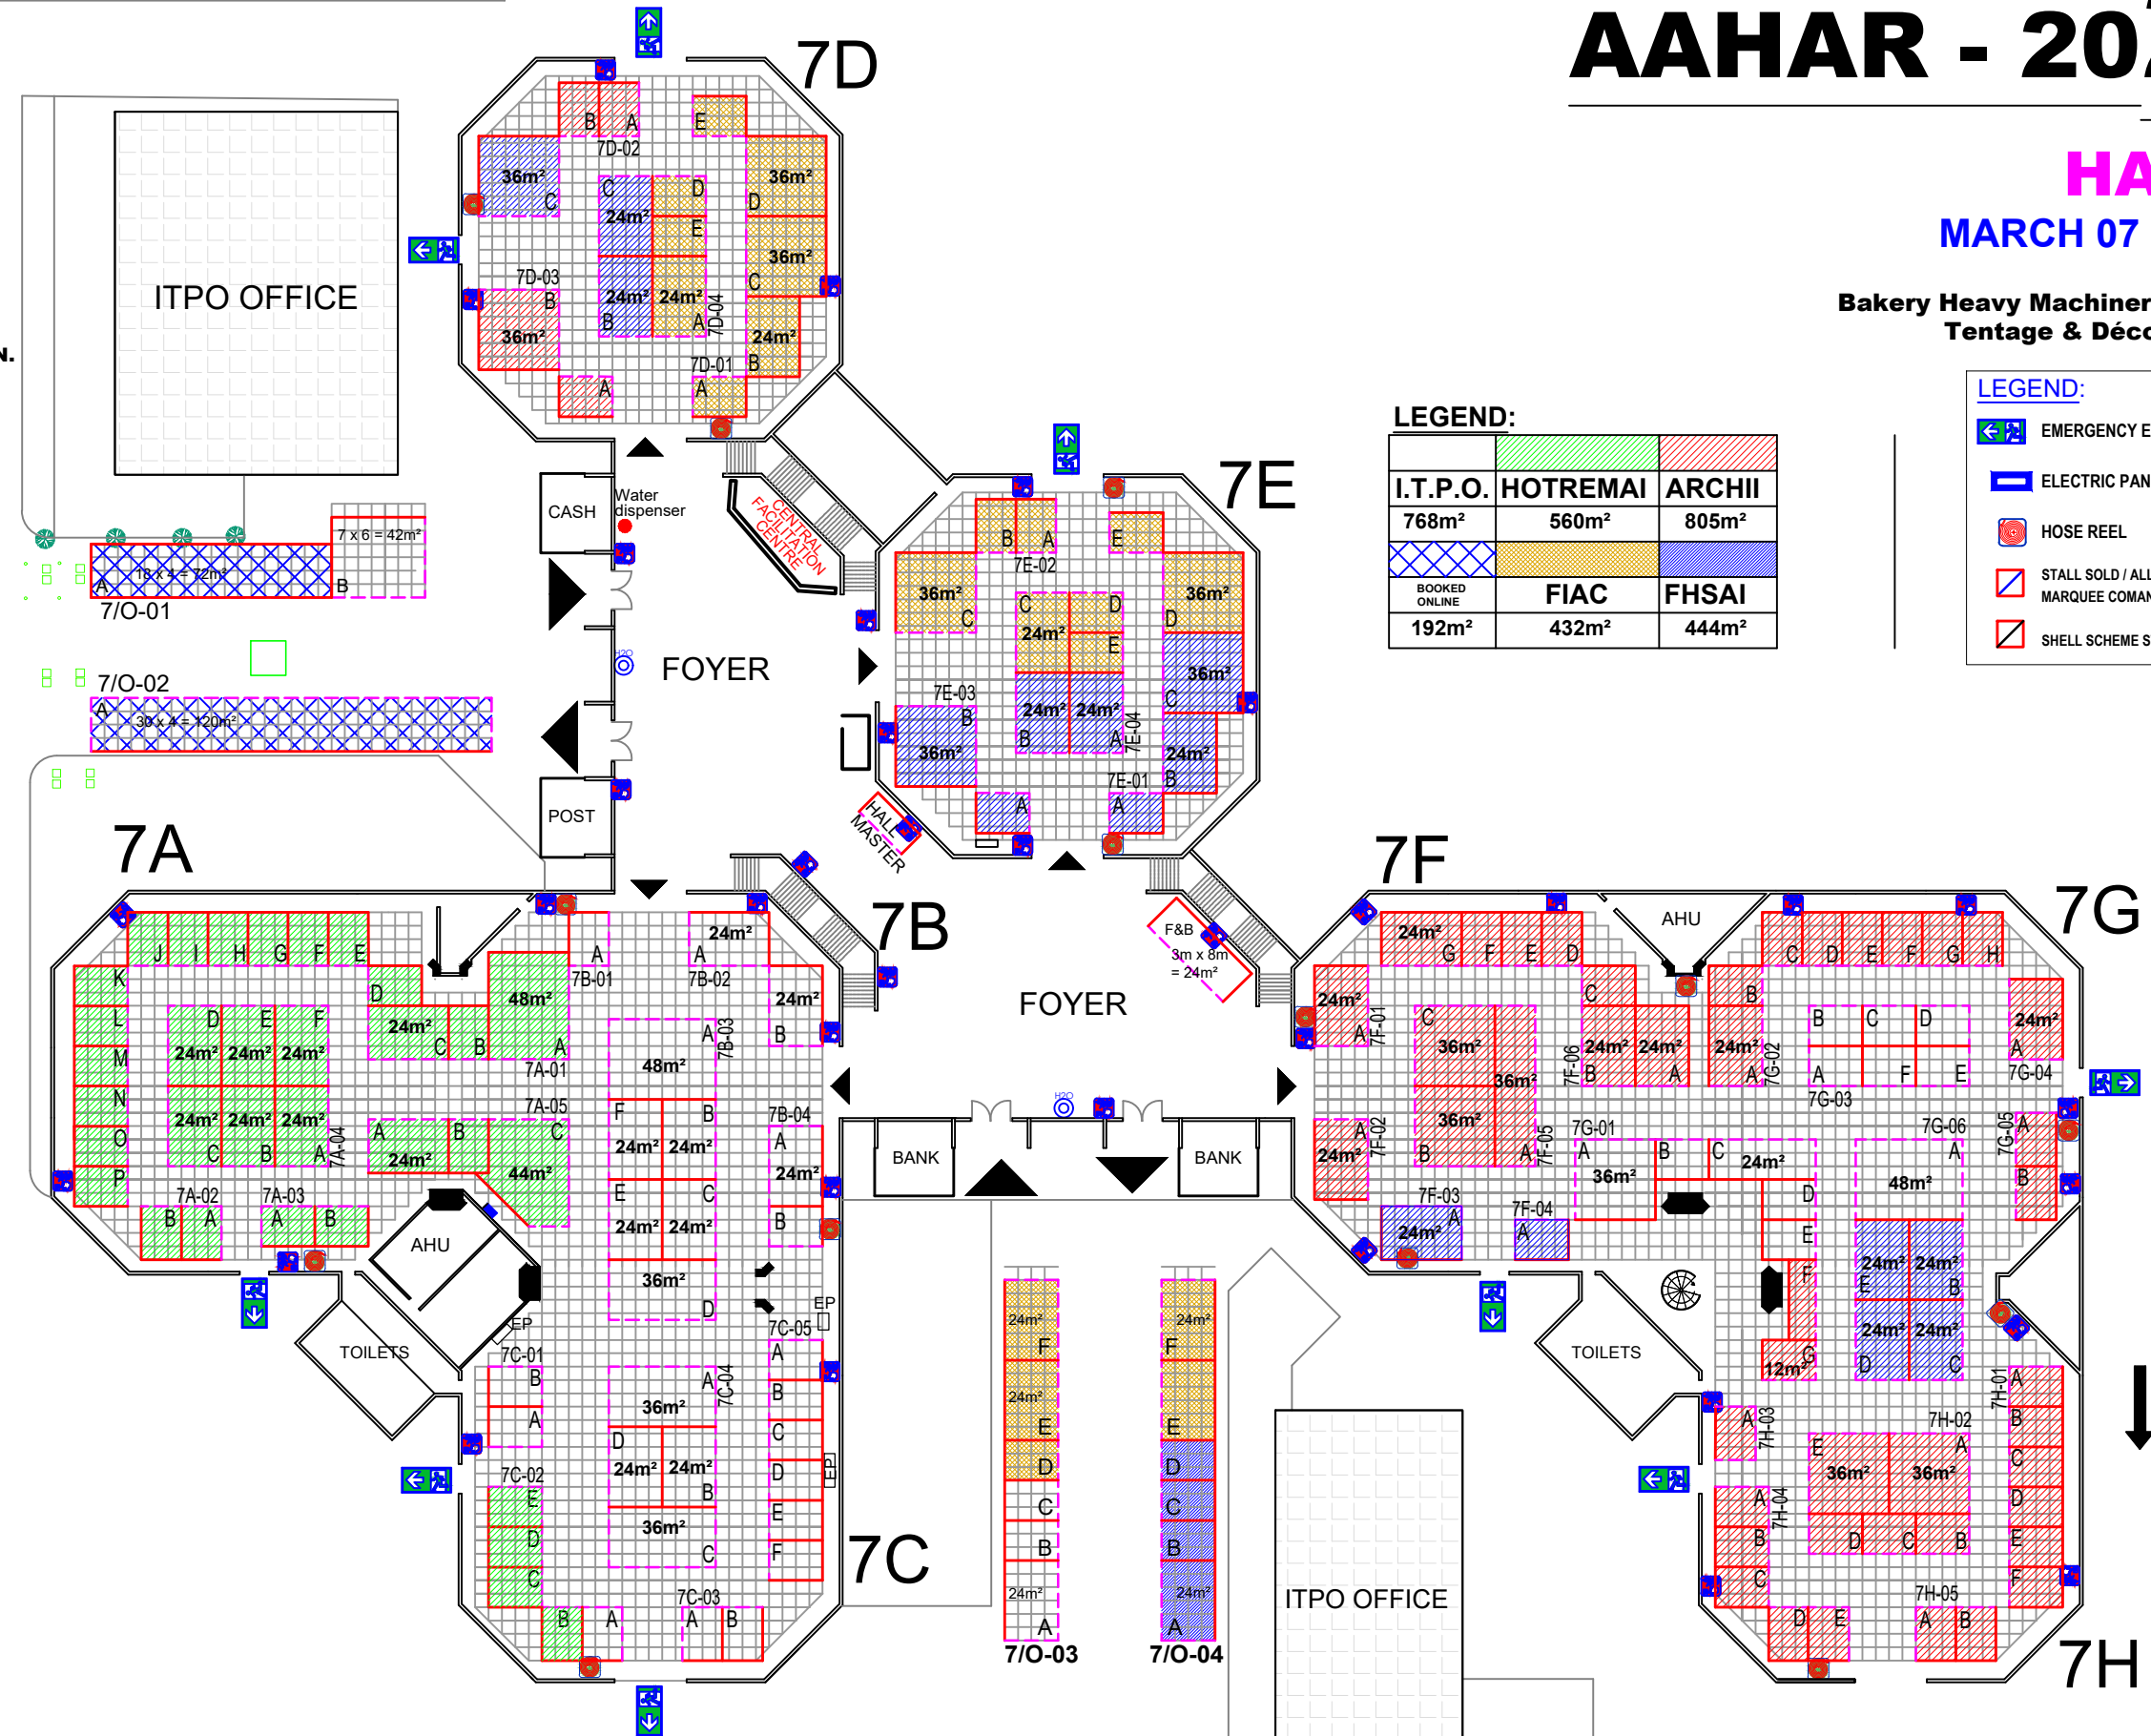

LEGEND:

	I.T.P.O.	768m ²
	HOTREMAI	560m ²
	ARCHII	805m ²
	BOOKED ONLINE	
	FIAC	432m ²
	FHSAI	444m ²

LEGEND:

- EMERGENCY EXIT
- ELECTRIC PANEL
- HOSE REEL
- STALL SOLD / ALLOCATED OFFLINE TO MARQUEE COMANIES/FOREIGN/GOVT DEPT.
- SHELL SCHEME STALL

NOTE: ALL STALLS ARE OF 12 SQM, EXCEPT IF OTHERWISE MENTIONED.

1/31/2024 10:27:59 AM