


MID VALLEY EXHIBITION CENTRE (mvec)

HALL 1, 2 & 3

HALL 2

3m x 3m = 78 sets
 3m x 2m = 4 sets
 6m x 1.5m = 1 set

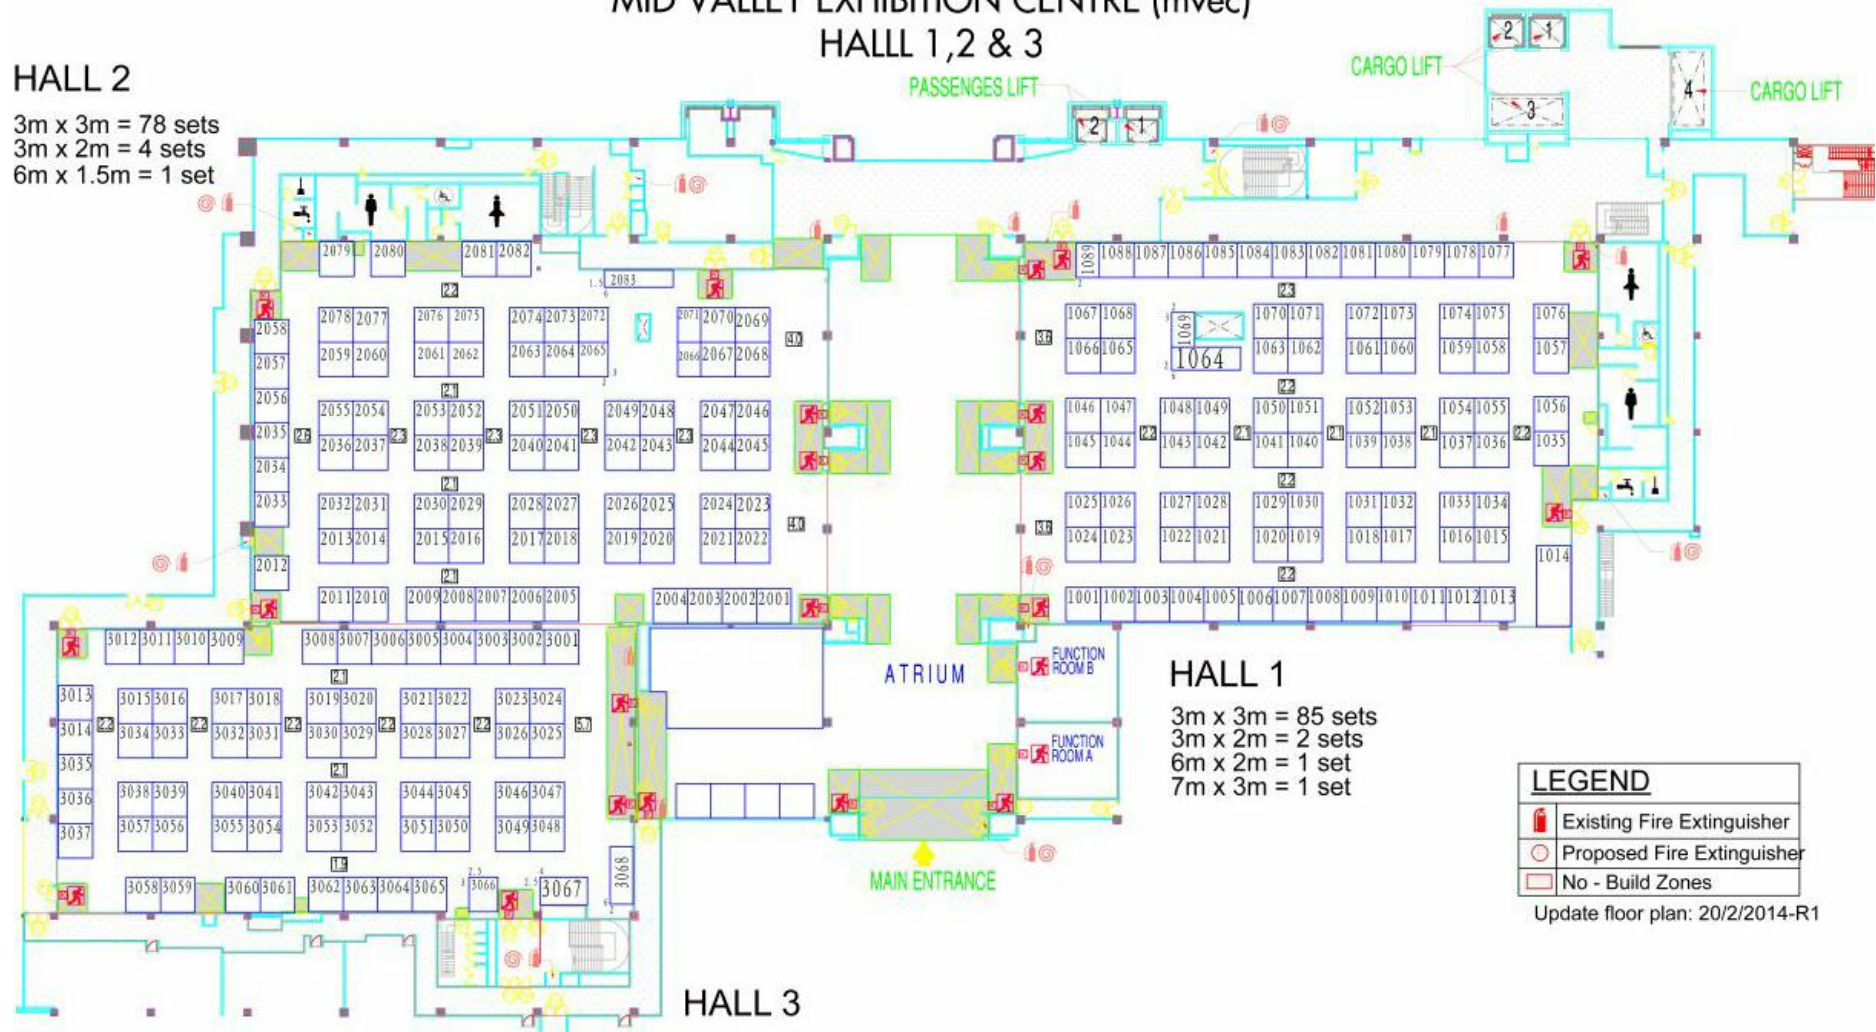

HALL 1

3m x 3m = 85 sets
 3m x 2m = 2 sets
 6m x 2m = 1 set
 7m x 3m = 1 set

HALL 3

3m x 3m = 65 sets
 6m x 2m = 1 set
 3m x 2.5m = 1 set
 4m x 2.5m = 1 set

LEGEND	
	Existing Fire Extinguisher
	Proposed Fire Extinguisher
	No - Build Zones

Update floor plan: 20/2/2014-R1