






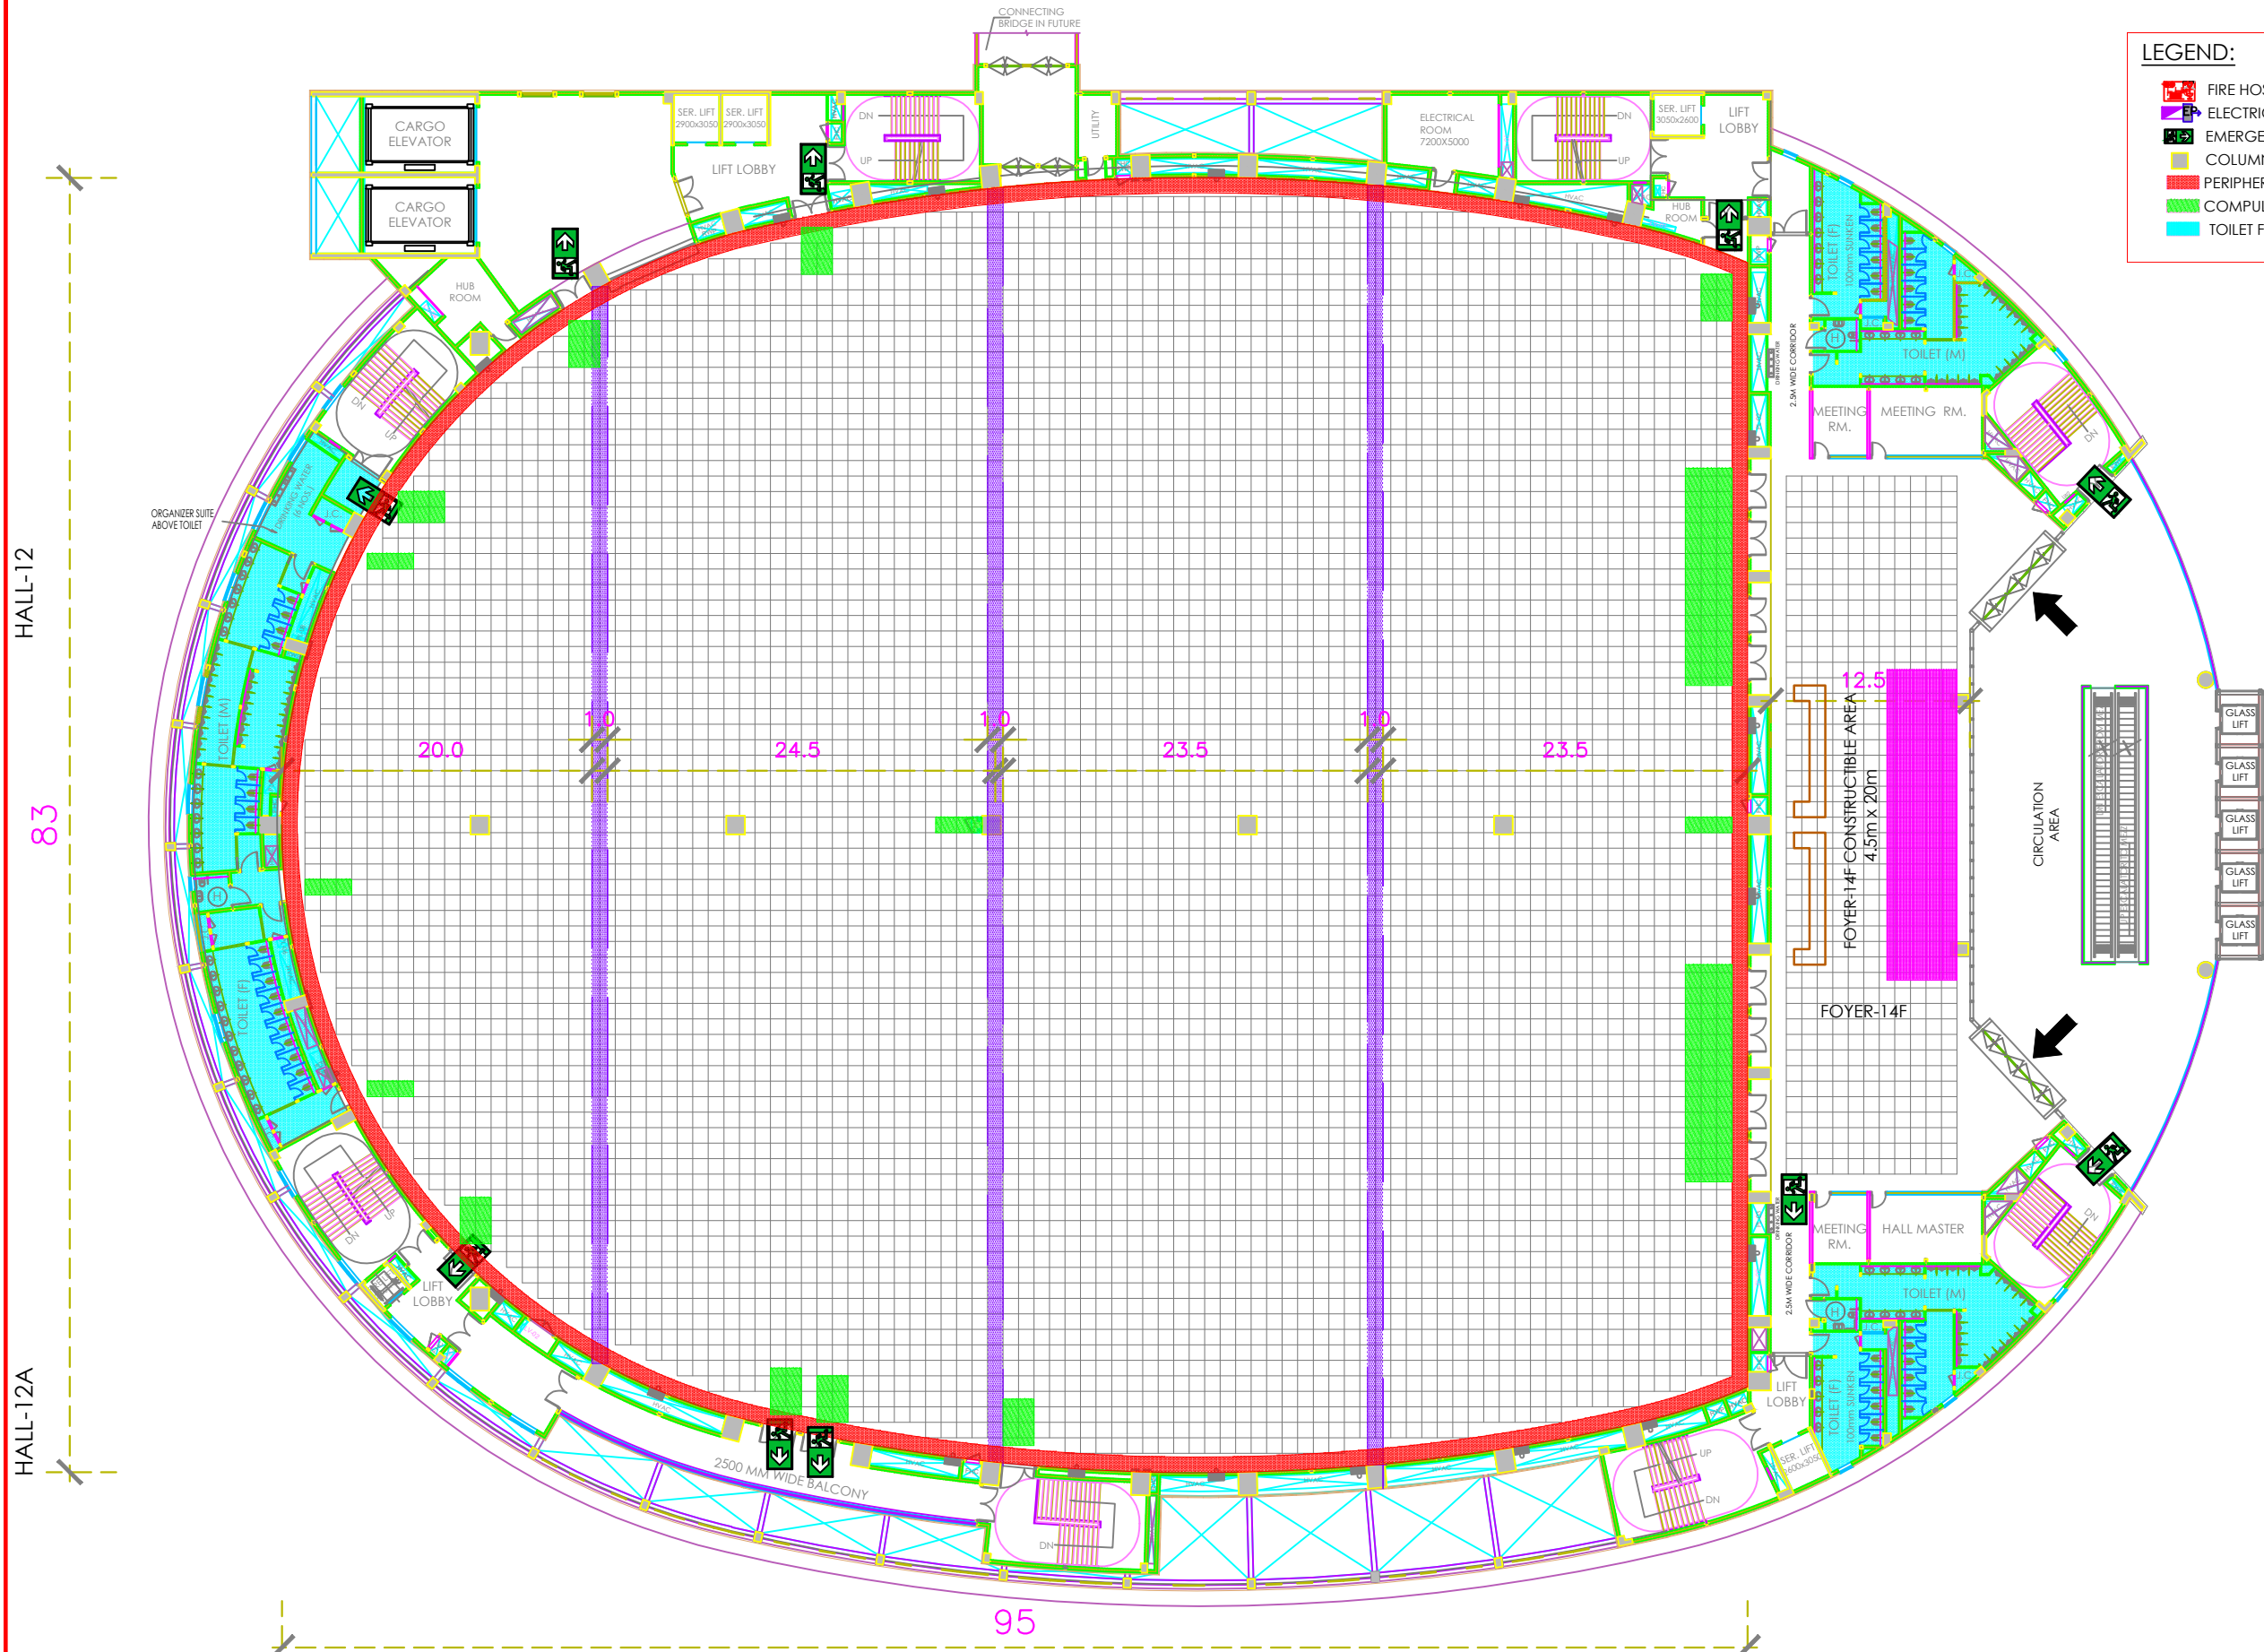


HALL-11

# HALL-14 (FIRST FLOOR)

**LEGEND:**

-  FIRE HOSE REEL (HR)
-  ELECTRICAL MAIN DISTRIBUTION BOX (MDB)
-  EMERGENCY EXIT
-  COLUMNS 1.5M X 1.5M
-  PERIPHERAL PASSAGE / NO CONSTRUCTION ZONES
-  COMPULSORY PASSAGE FOR EXITS / SERVICES
-  TOILET FACILITIES



TENTATIVE