


# EXHIBITION HALL 6

INDIA TRADE PROMOTION ORGANISATION  
PRAGATI MAIDAN, NEW DELHI

REVISED ON 26.07.2023

FROM GATE 1

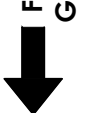

83000  
1000  
41021  
40979

D

E

120450  
1000  
21000  
1000  
48000  
18800


C  
49450

B  
21000

A  
48000

**LEGEND:**

- 1M WIDE NO-CONSTRUCTION-ZONE BELOW SMOKE CURTAINS
- FIRE HOSE REEL (HR) / FHC (COMPULSORY ACCESS)
- ELECTRIC PANEL FOR SUPPLY IN RECEPTACLES
- EMERGENCY EXIT
- COLUMNS (1.2m x 1.2m)
- PERIPHERAL PASSAGE / NO CONSTRUCTION ZONES
- COMPULSORY PASSAGE FOR EXITS / SERVICES
- ELECTRIC PANEL (EP) (0.5m x 1.2m) (COMPULSORY ACCESS)
- ELECTRIC POINT (EP)

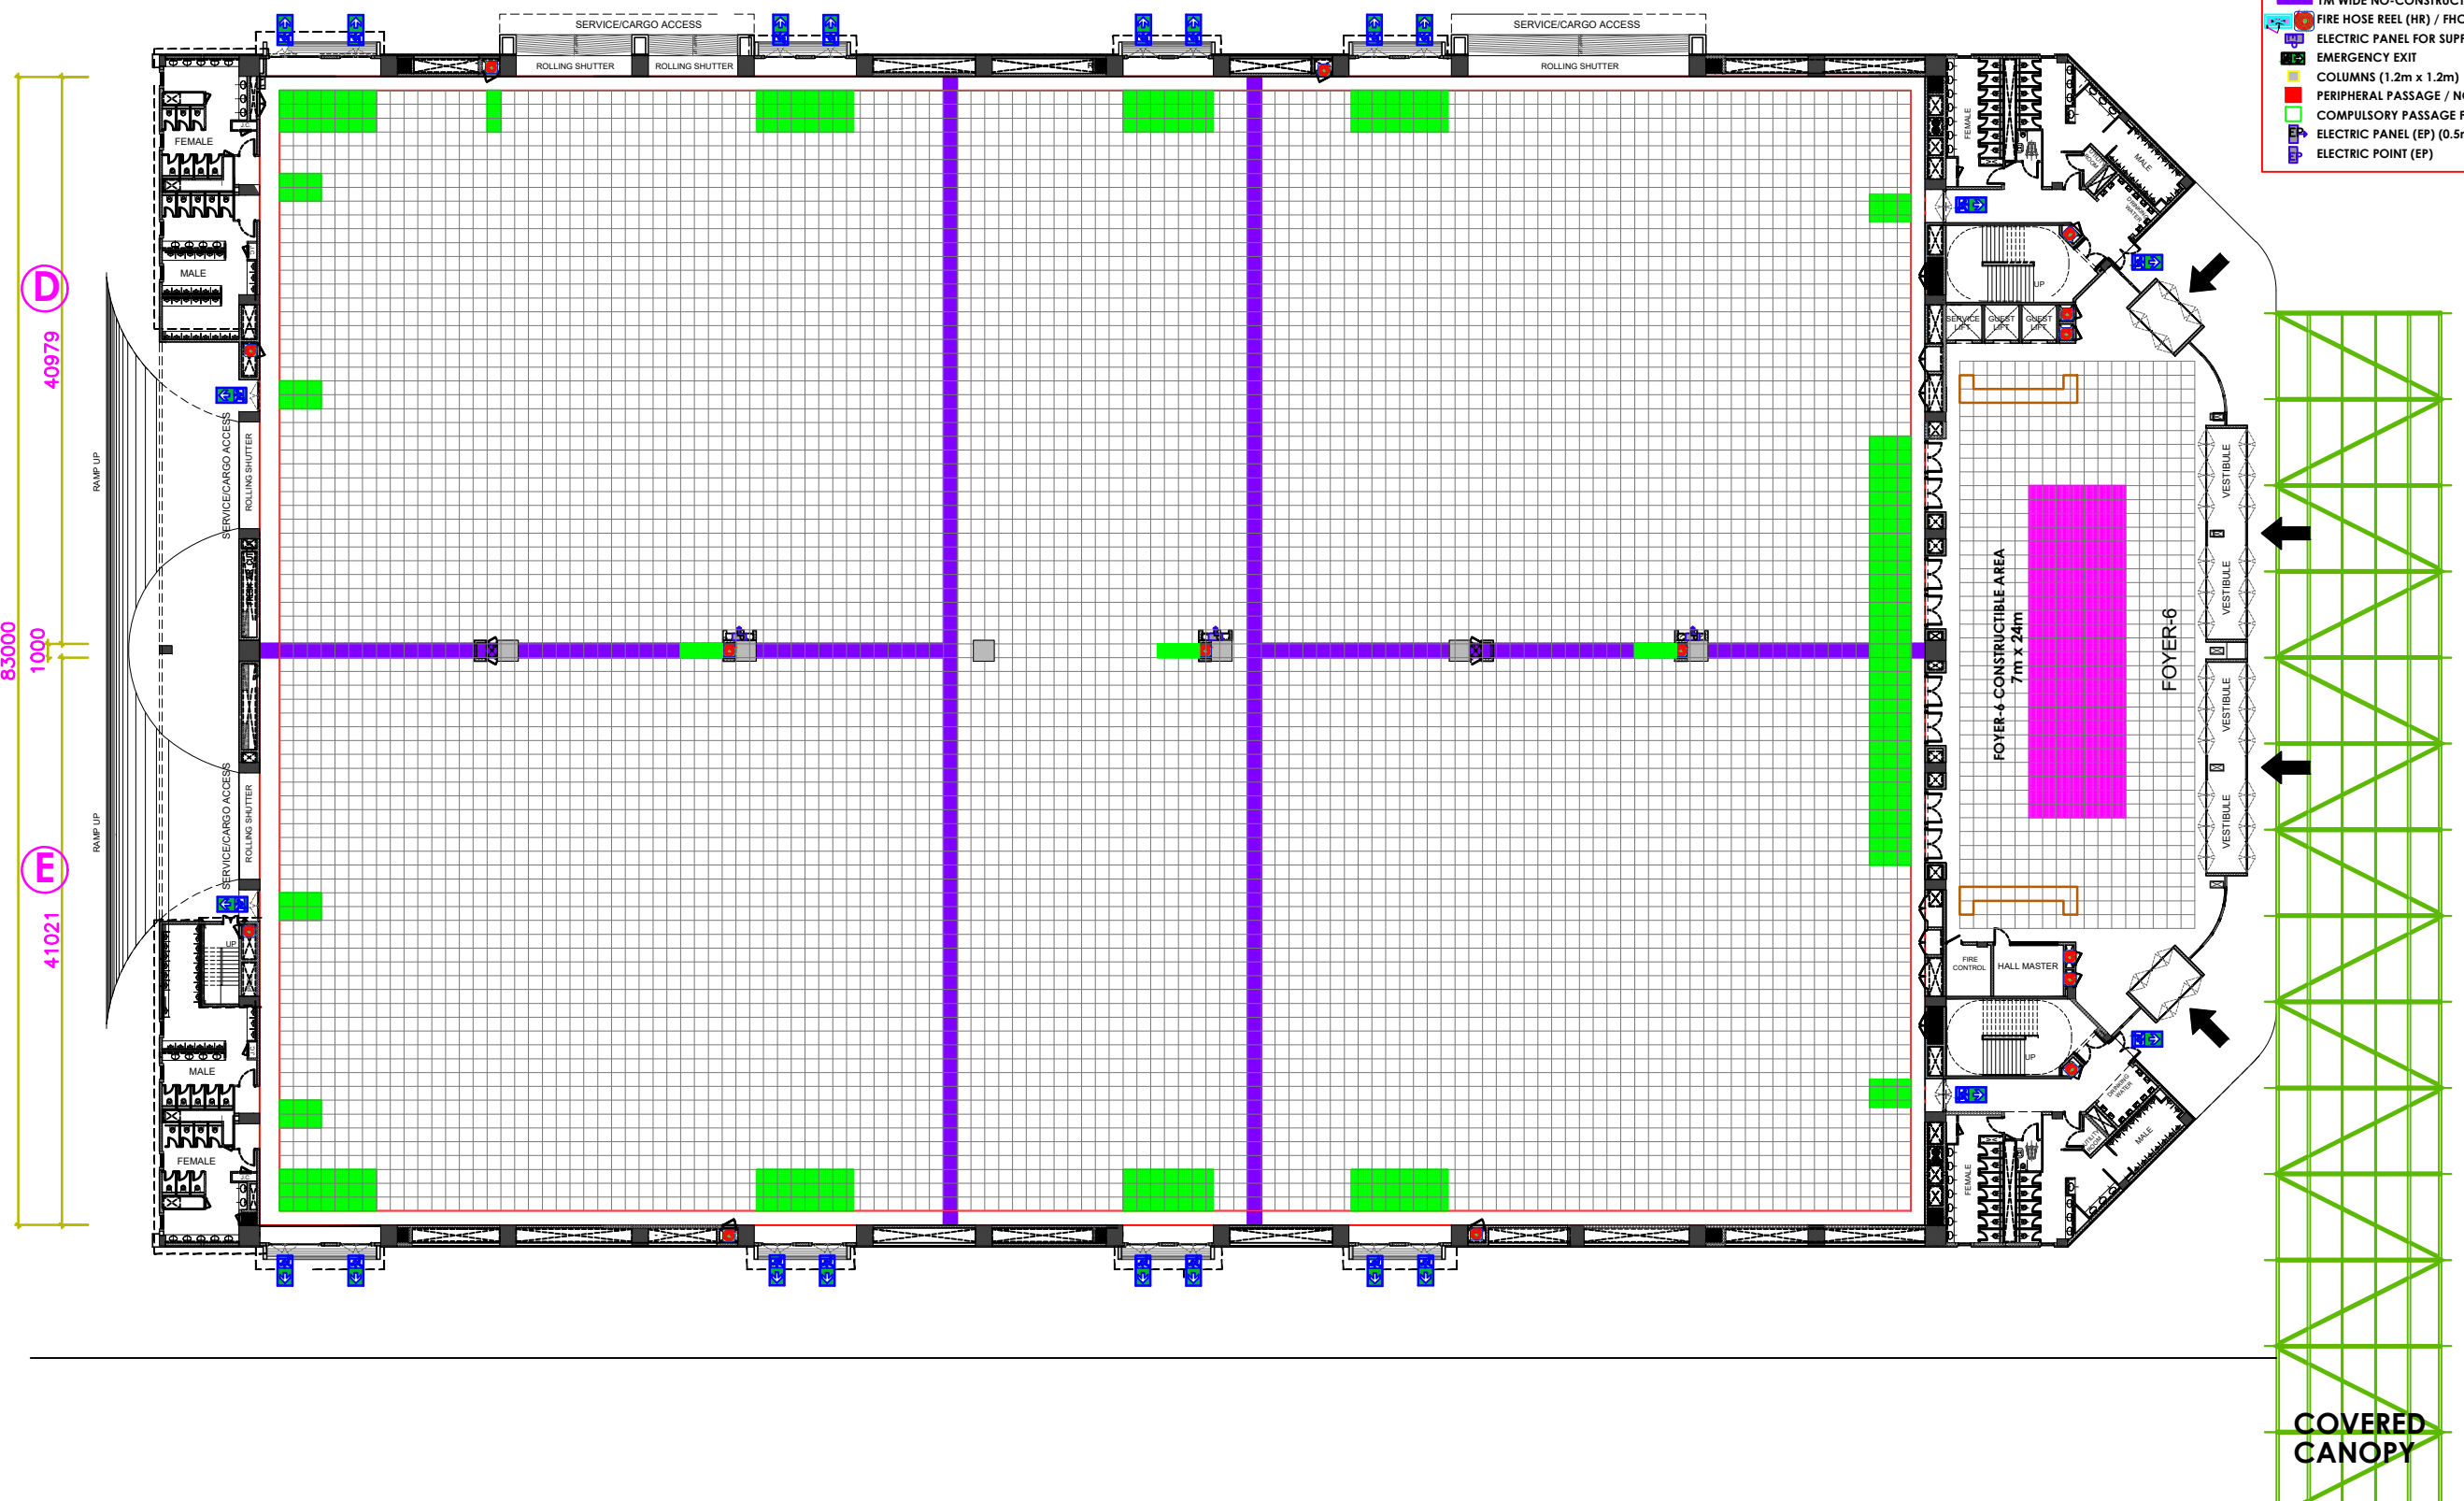

FROM GATE 4 & 10,  
EXH. HALLS 1, 2-5, 7,  
8-11, 12-12A & 14



COVERED CANOPY