

AAHAR - 2020

HALL -7
MARCH 3 - 7, 2020


LEGEND

I.T.P.O.	HOTREMAI	ARCHII	AIFPA	FIFHI

HALL 7-ABC : FOOD PRODUCTS
 HALL 7-D : HOSPITALITY SOLUTIONS
 HALL 7-E : HOSPITALITY SOLUTIONS
 HALL 7-FGH : F&B EQUIPMENTS
 HANGAR 7A 7F: F&B EQUIPMENTS

LEGEND :

	EMERGENCY EXIT
	MANUAL CALL POINT
	HOSE REEL

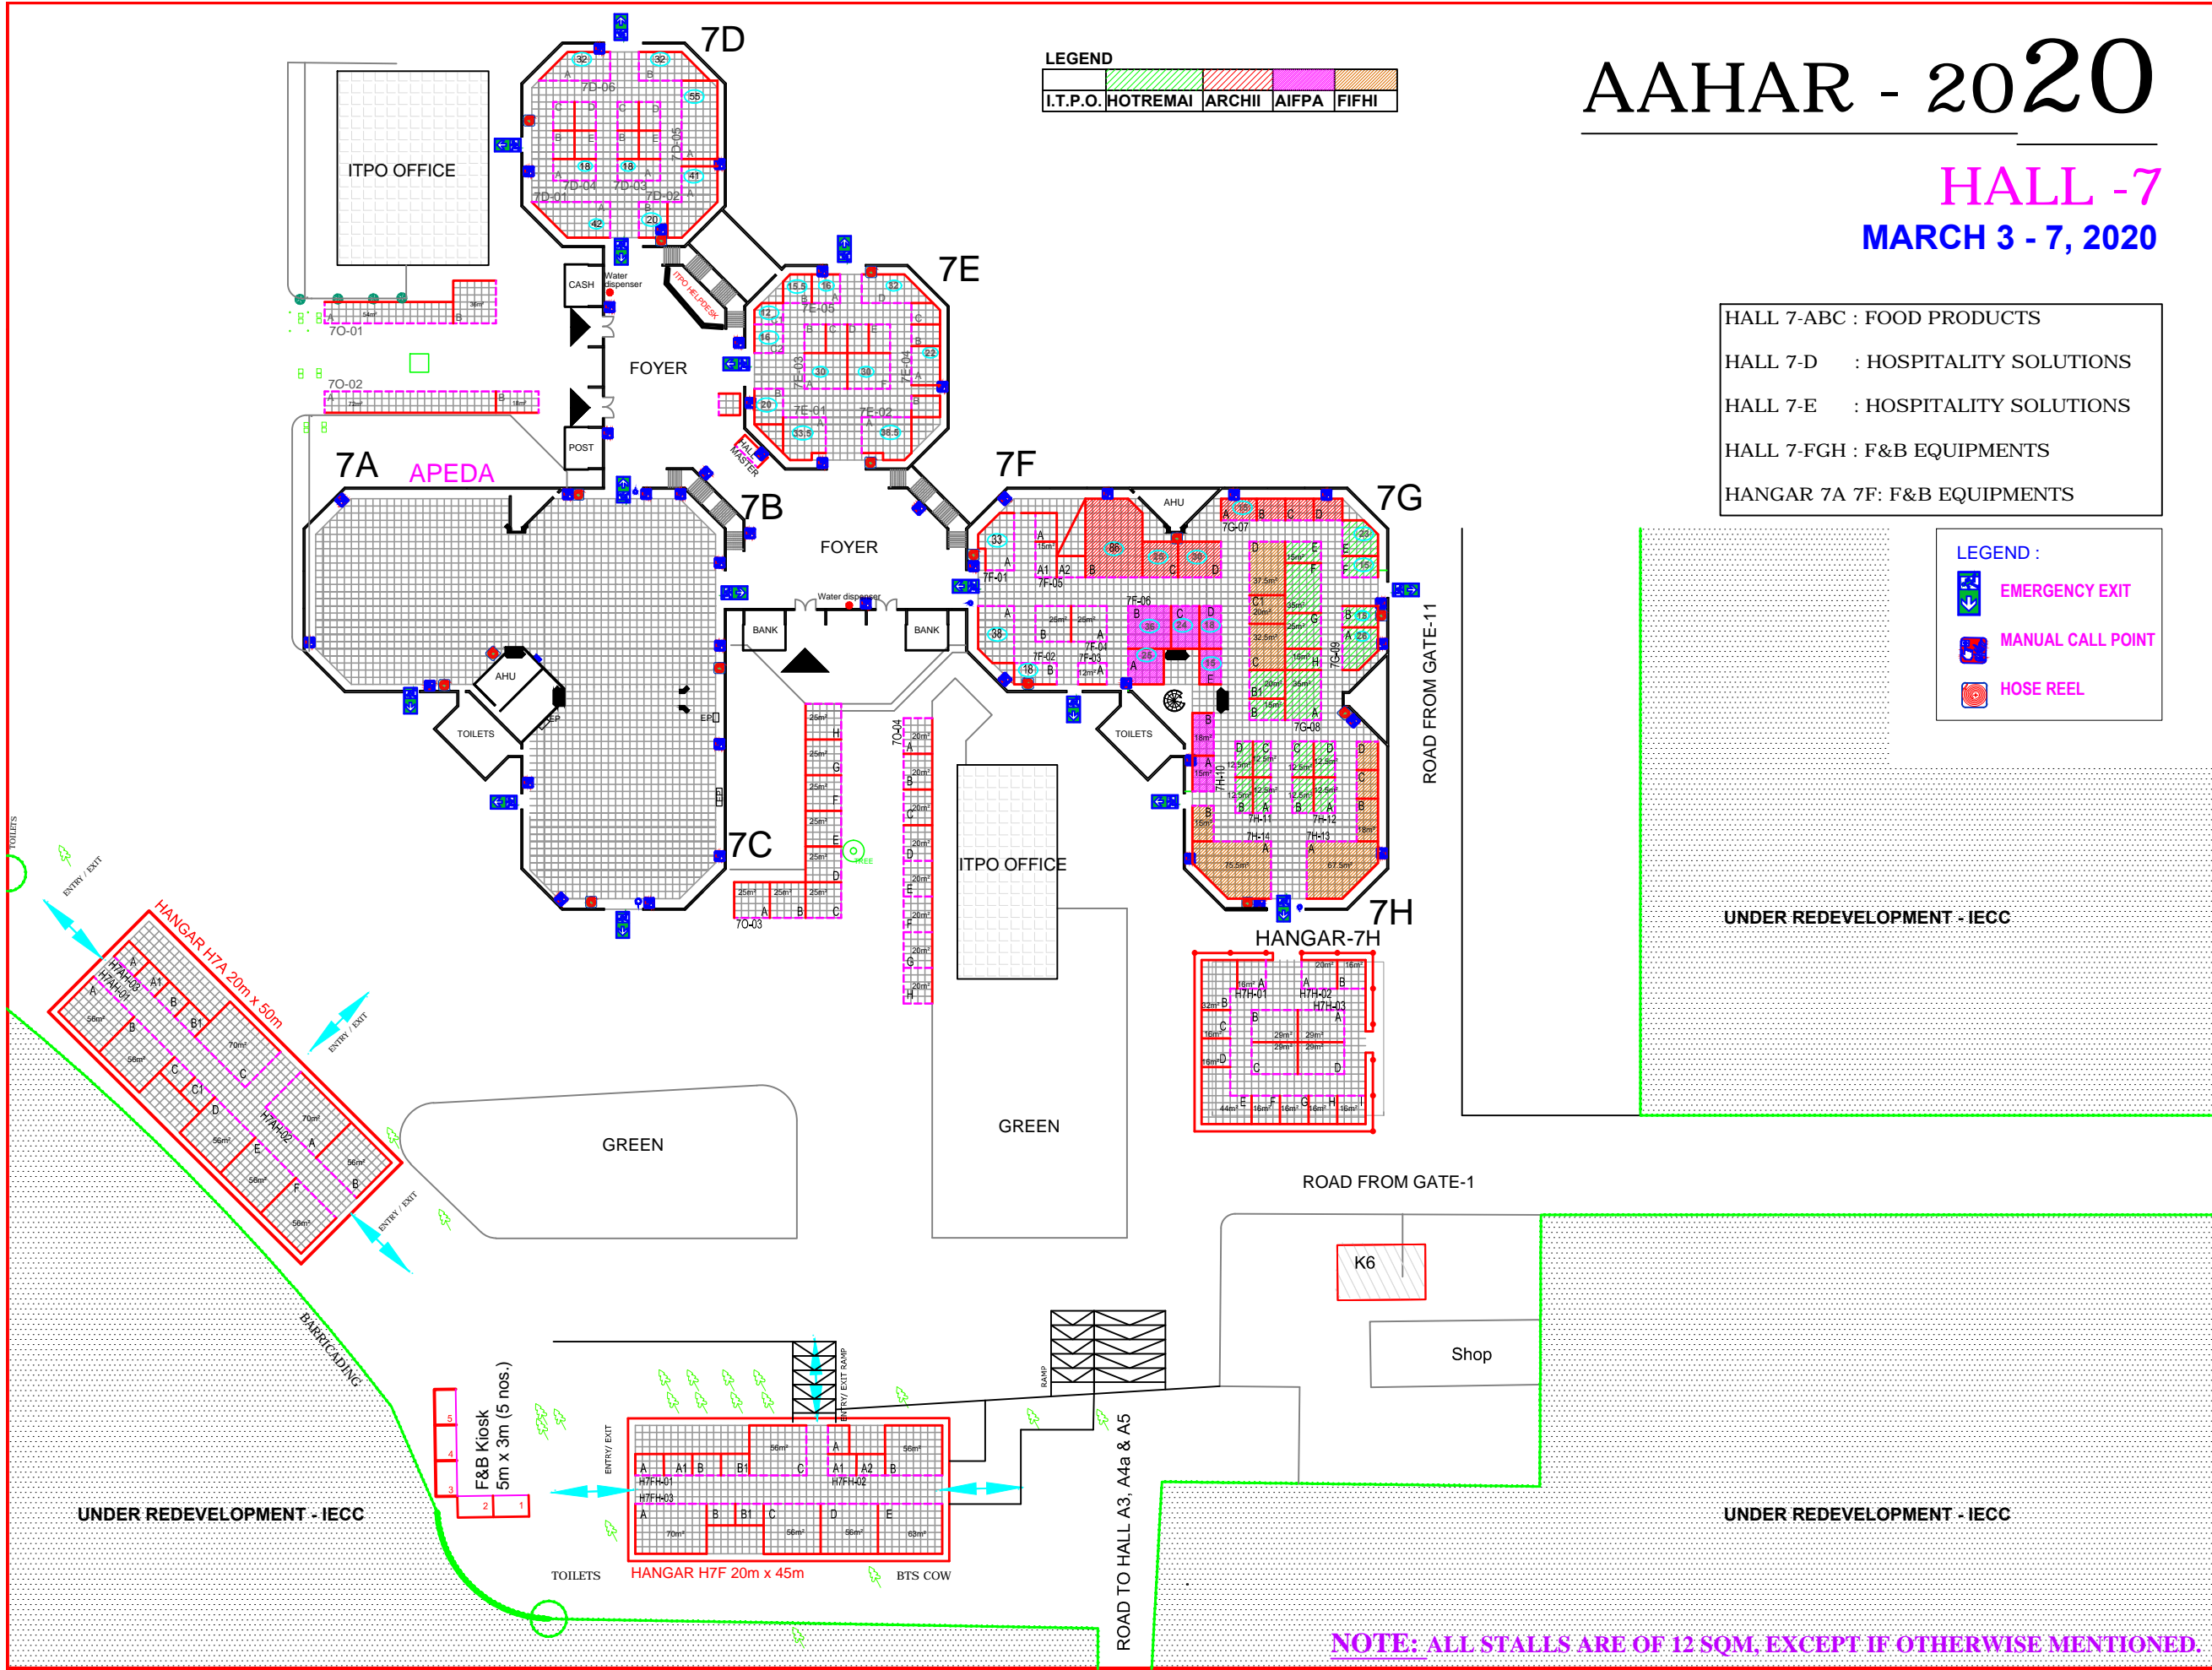

INDIA TRADE PROMOTION ORGANISATION
ARCHITECTURE DEPARTMENT
PRAGATI MAIDAN, N. DELHI.

DATE	20.12.2019
SCALE	FIT TO PAPER
DRAWING NO.	AAHAR-2020_H7
NORTH	

PROJECT TITLE & KEY PLAN :
AAHAR - 2020
 LAYOUT PLAN - HALL -7
 PRAGATI MAIDAN, NEW DELHI.

S.NO	REVISION	DATE
1.	FINALISED TO BE UPLOADED ON WEBSITE	30.11.2019

SAURABH SHARMA
 DY. MANAGER (ARCHITECT)

BRJ LAL
 DY. GEN. MANAGER (ARCHITECT)