





AAHAR - 2020

HALL NO. - 12 & 12A
MARCH 3 - 7, 2020

LEGEND :


-  EMERGENCY EXIT
-  MANUAL CALL POINT
-  HOSE REEL

LEGEND

		
I.T.P.O.	HOTREMAI	ARCHII FHSAI

F&B EQUIPMENT
(Preparation/Processing/
Packaging Equipment)

- Bakery & Confectionary equipment
- Food preparation equipment & supplies
- Food processing & packaging equipment
- Refrigeration/Chillers/Freezers
- Stewarding, Tableware & Glassware products
- Bar equipment & supplies
- Storage units
- Kitchen support equipment, etc.

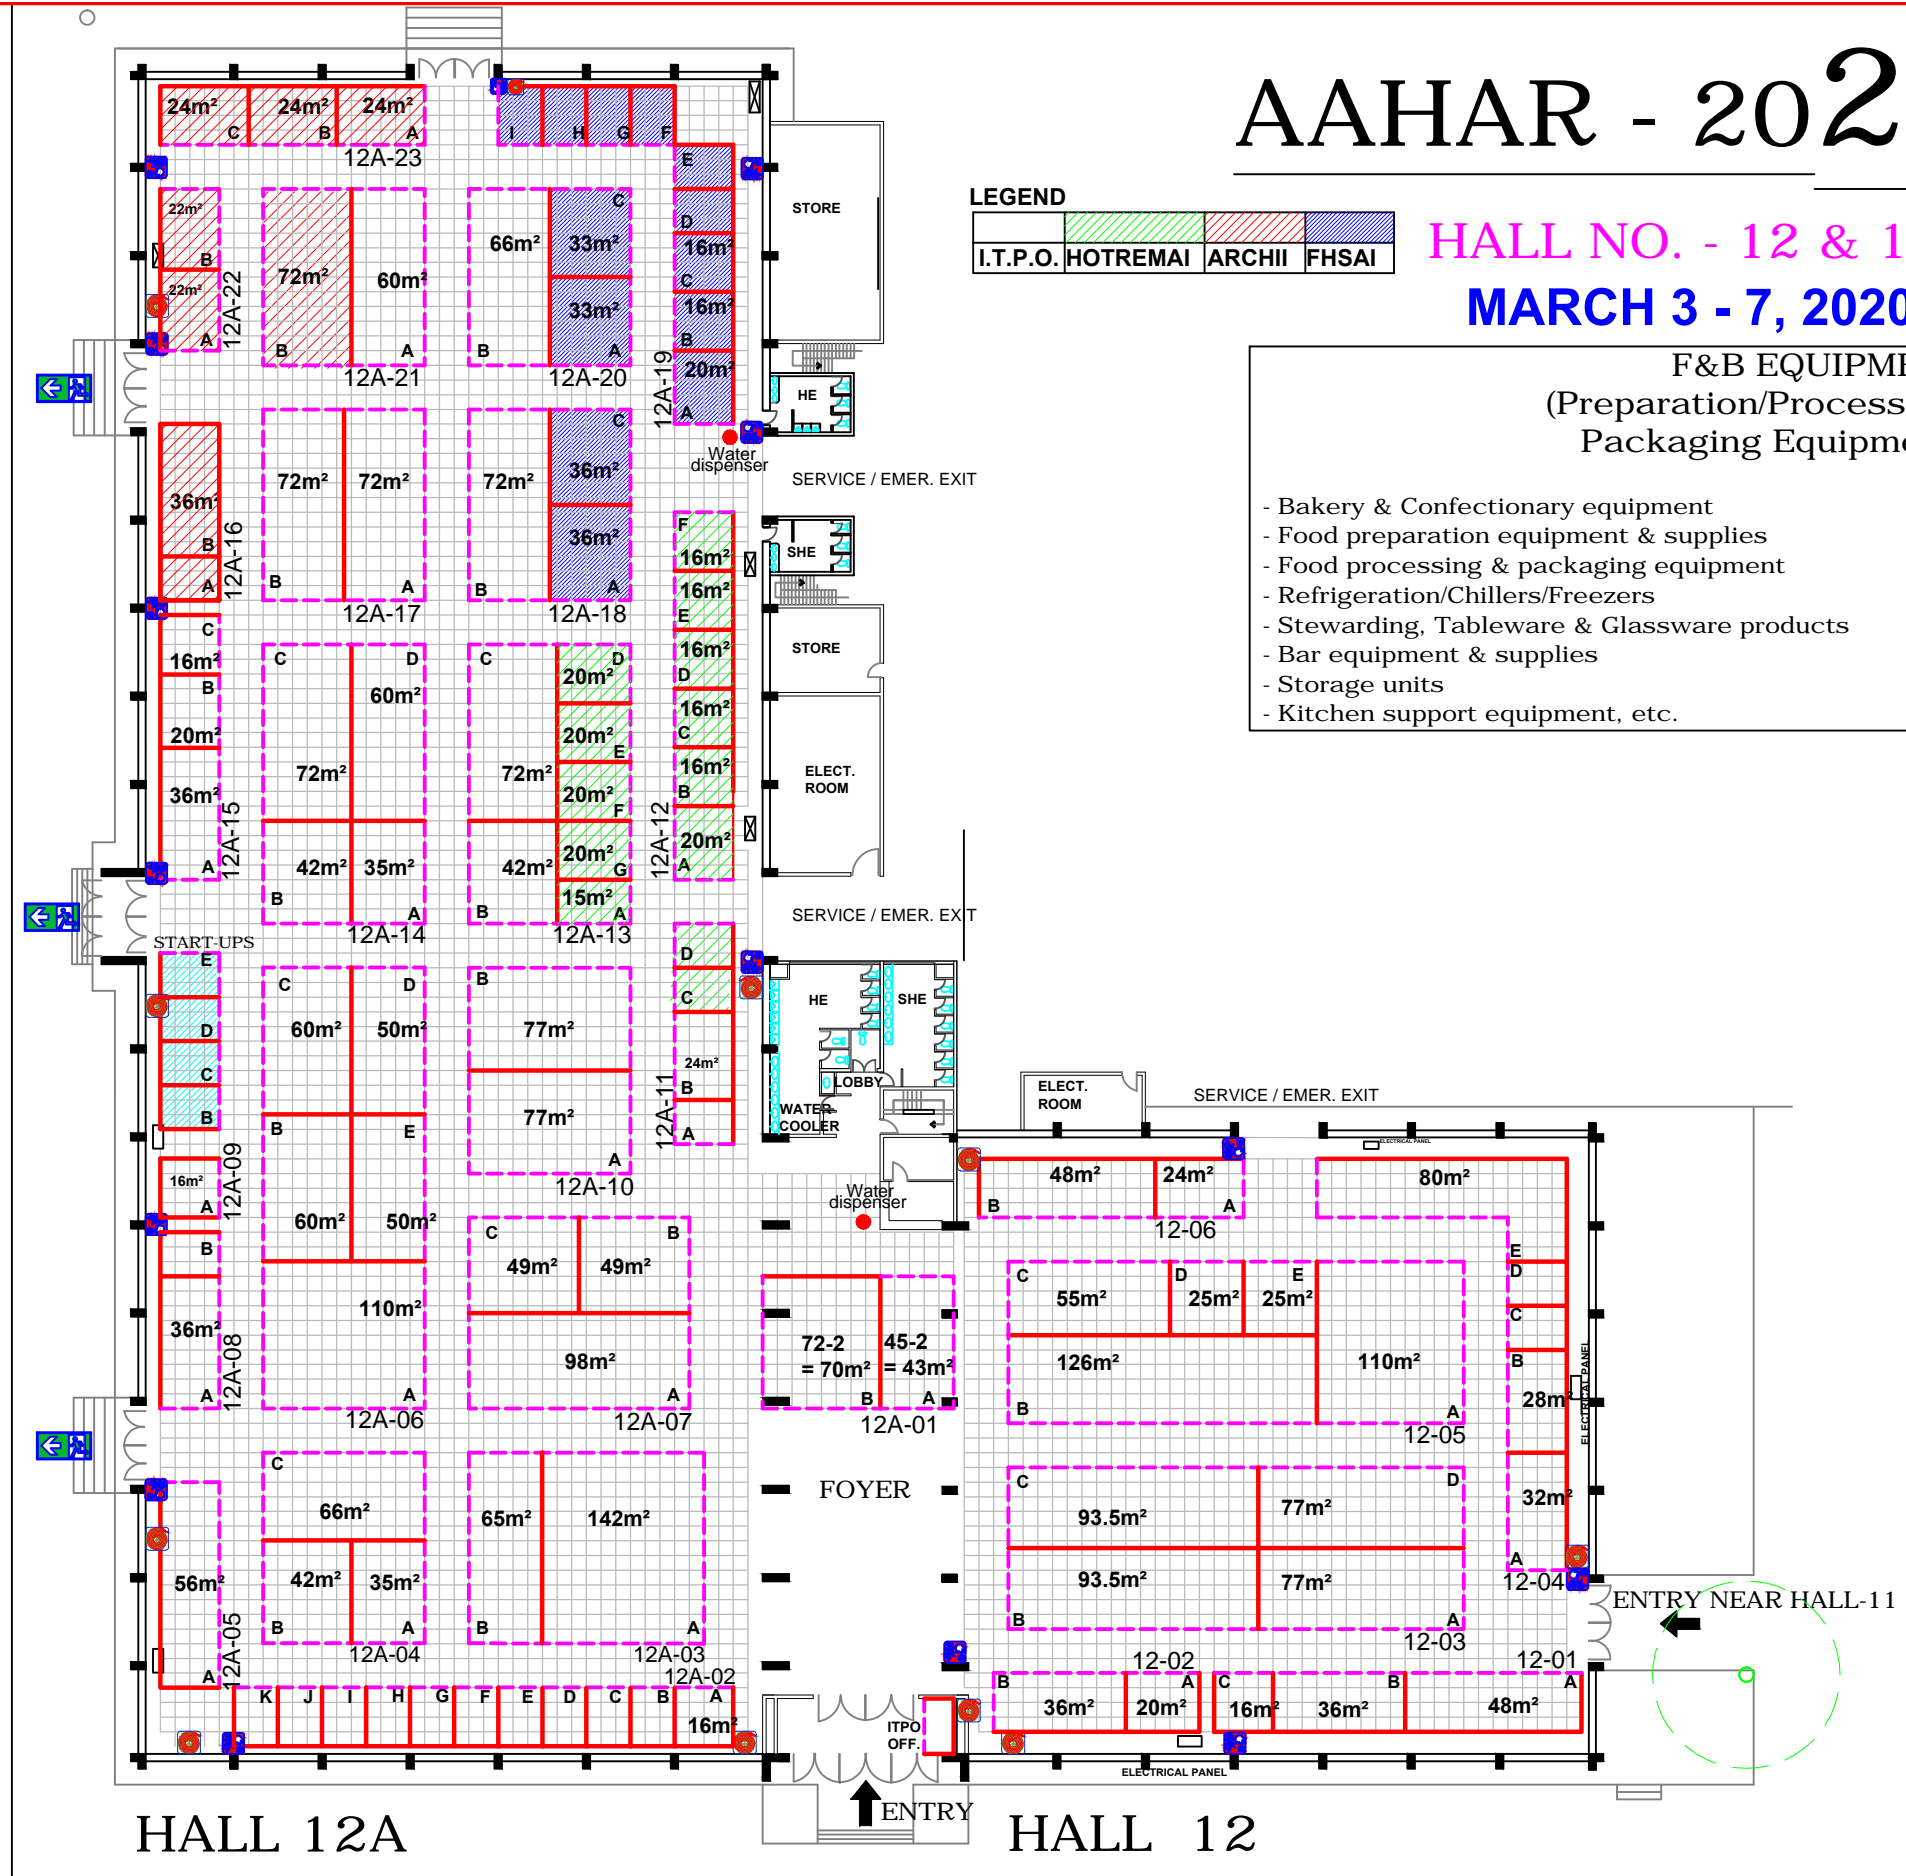

INDIA TRADE PROMOTION ORGANISATION
ARCHITECTURE DEPARTMENT
PRAGATI MAIDAN, N. DELHI.

BRJ LAL
DY. GEN. MANAGER (ARCHT.)

SAURABH SHARMA
DY. MANAGER (ARCHITECTURE)

FINALISED TO BE UPLOADED ON WEBSITE
REVISION
DATE: 30.11.2015

NORTH: N

DRAWING NO.: AAHAR-2020_H12-12A

SCALE: FIT TO PAPER

DATE: 23.12.2019

PROJECT TITLE & KEY PLAN:
AAHAR - 2020
LAYOUT PLAN: HALL 12 & 12A
PRAGATI MAIDAN, NEW DELHI.

ALL THE STALLS ARE OF 12SQ.M. OR AS MENTIONED.