

AAHAR - 2020

HALL -7
MARCH 3 - 7, 2020


LEGEND

I.T.P.O. HOTREMAI	ARCHII	AIFPA	FIFHI

HALL 7-ABC : FOOD PRODUCTS
 HALL 7-D : HOSPITALITY SOLUTIONS
 HALL 7-E : HOSPITALITY SOLUTIONS
 HALL 7-FGH : F&B EQUIPMENTS
 HANGAR 7A 7F: F&B EQUIPMENTS

LEGEND :

	EMERGENCY EXIT
	MANUAL CALL POINT
	HOSE REEL

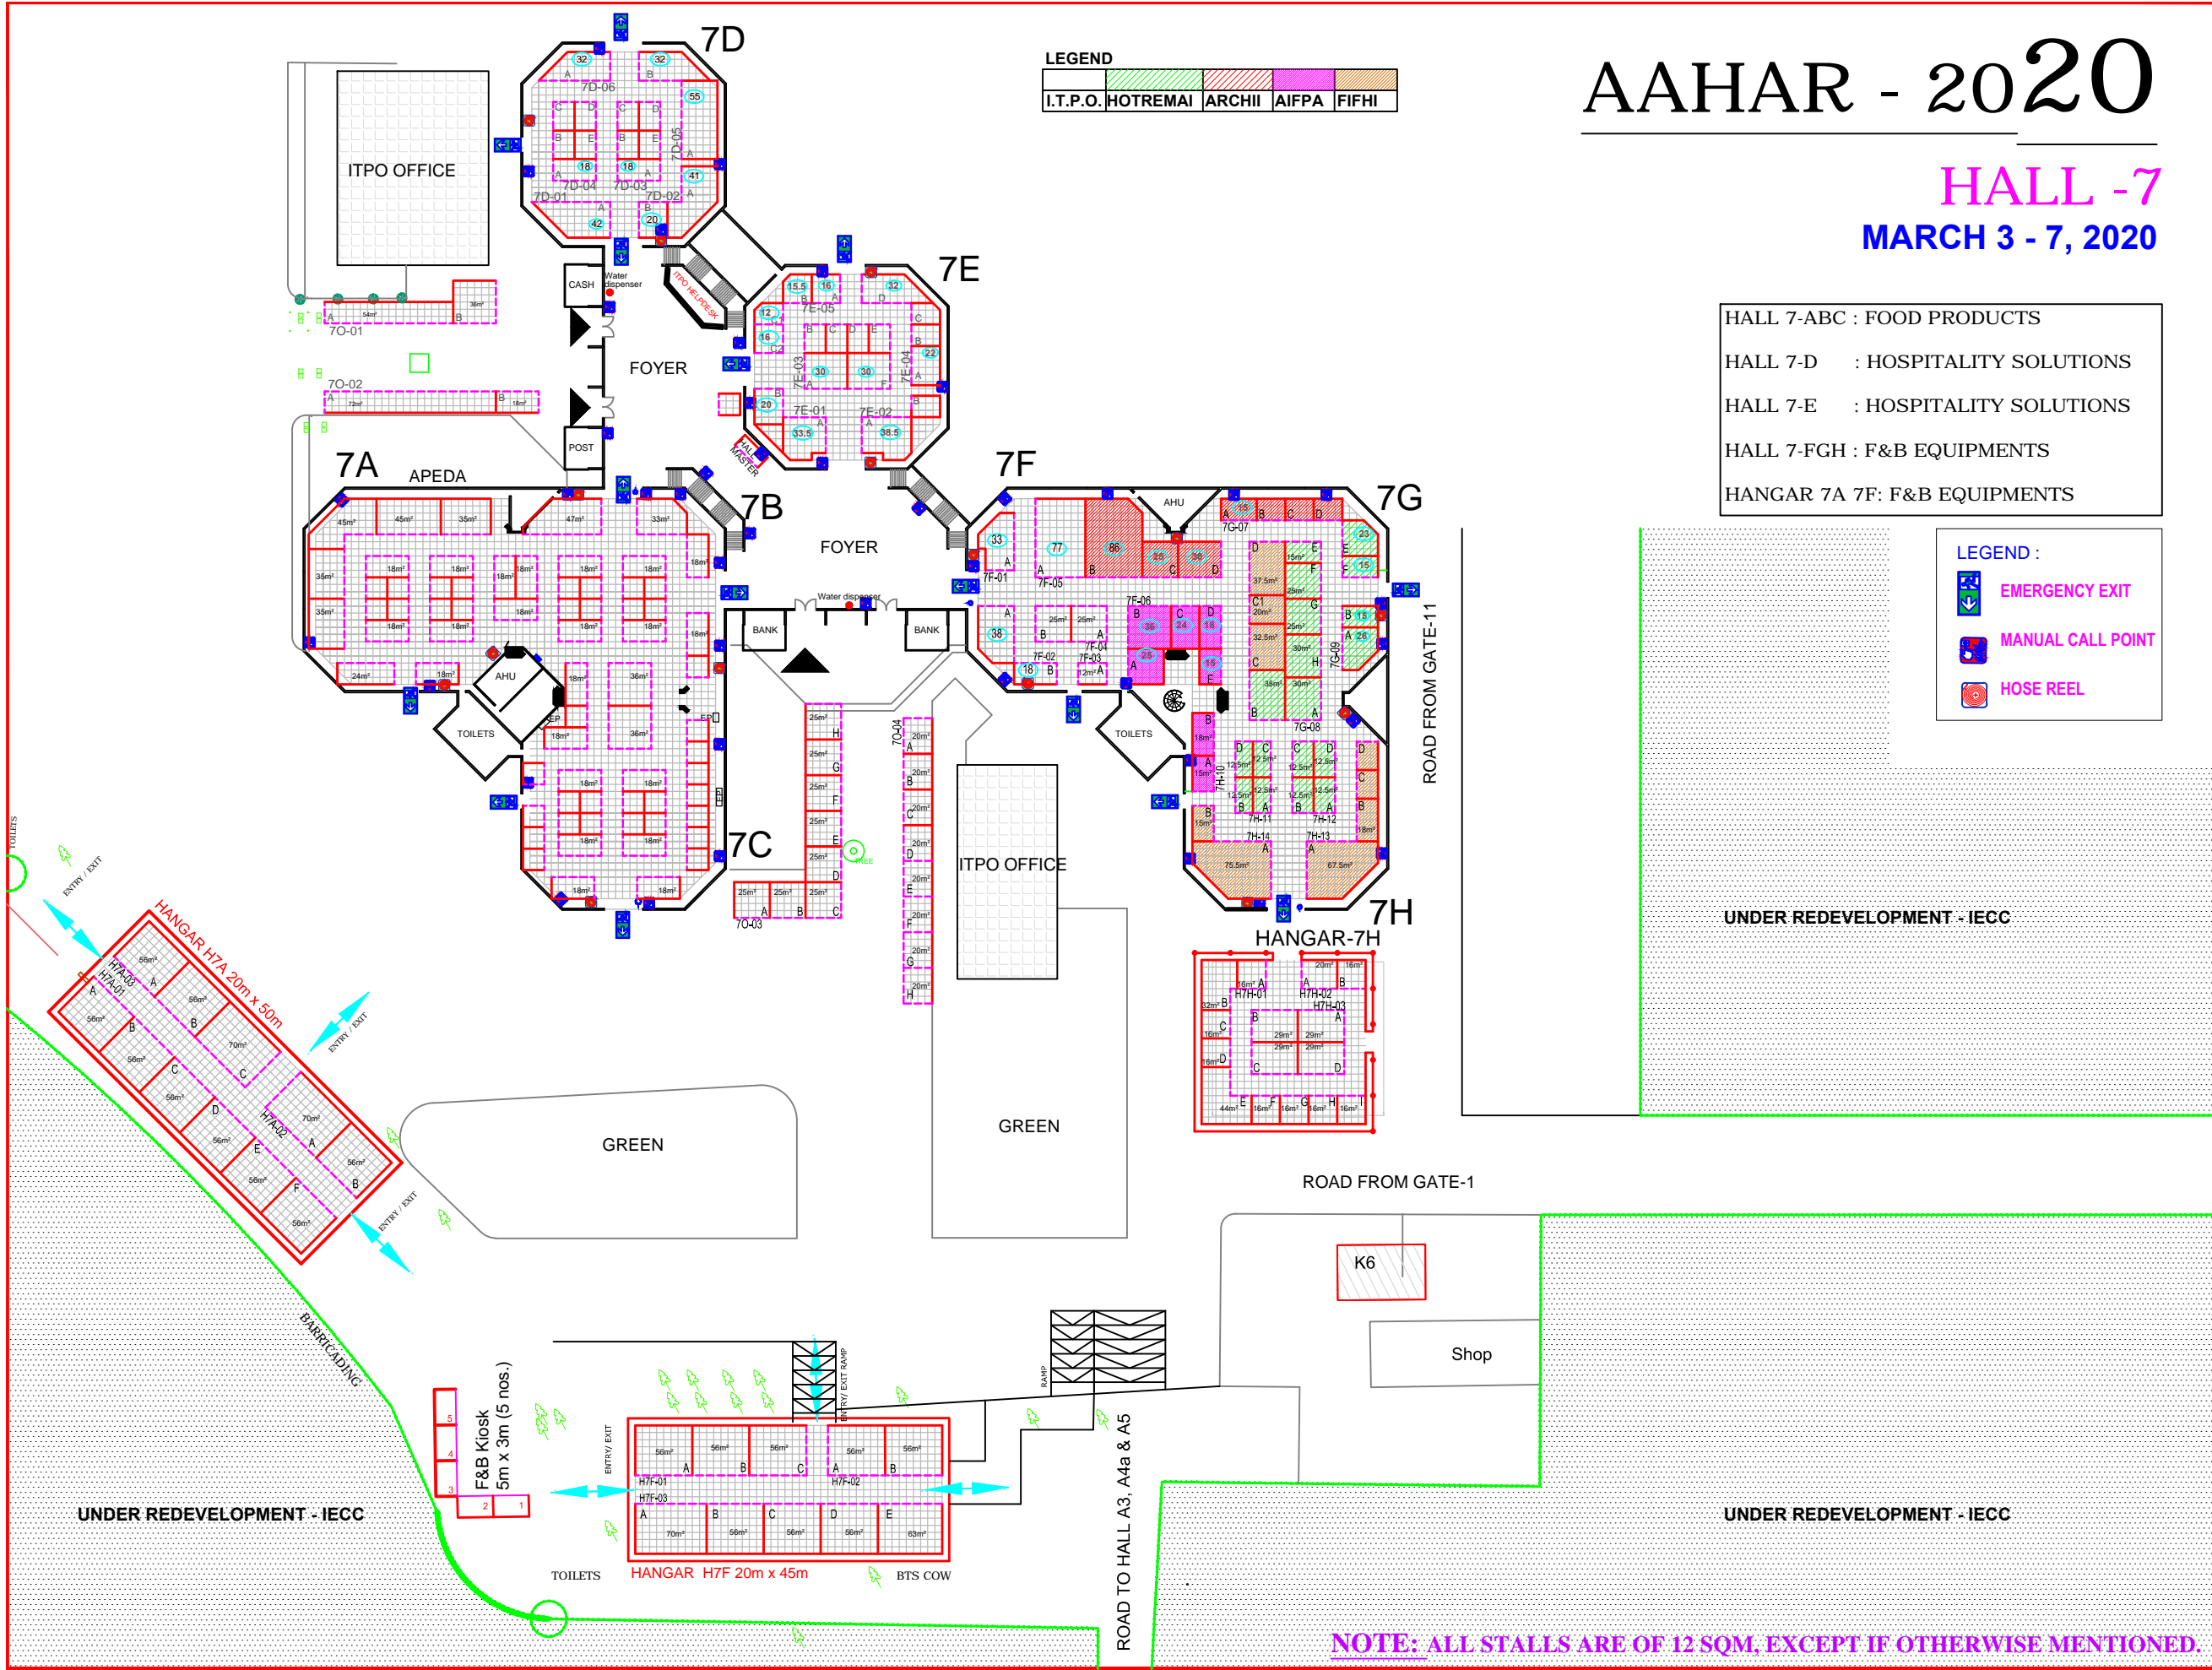

INDIA TRADE PROMOTION ORGANISATION
ARCHITECTURE DEPARTMENT
PRAGATI MAIDAN, N. DELHI.

DATE	20.12.2019
SCALE	FIT TO PAPER
DRAWING NO.	AAHAR-2020_H7
NORTH	
PROJECT TITLE & KEY PLAN	AAHAR - 2020 LAYOUT PLAN - HALL -7 PRAGATI MAIDAN, NEW DELHI.
S.NO	1.
REVISION	FINALISED TO BE UPLOADED ON WEBSITE
DATE	30.11.2019
BY	SAURABH SHARMA DY. MANAGER (ARCHITECT)
BY	BRJ LAL DY. GEN. MANAGER (ARCHITECT)