


FINAL

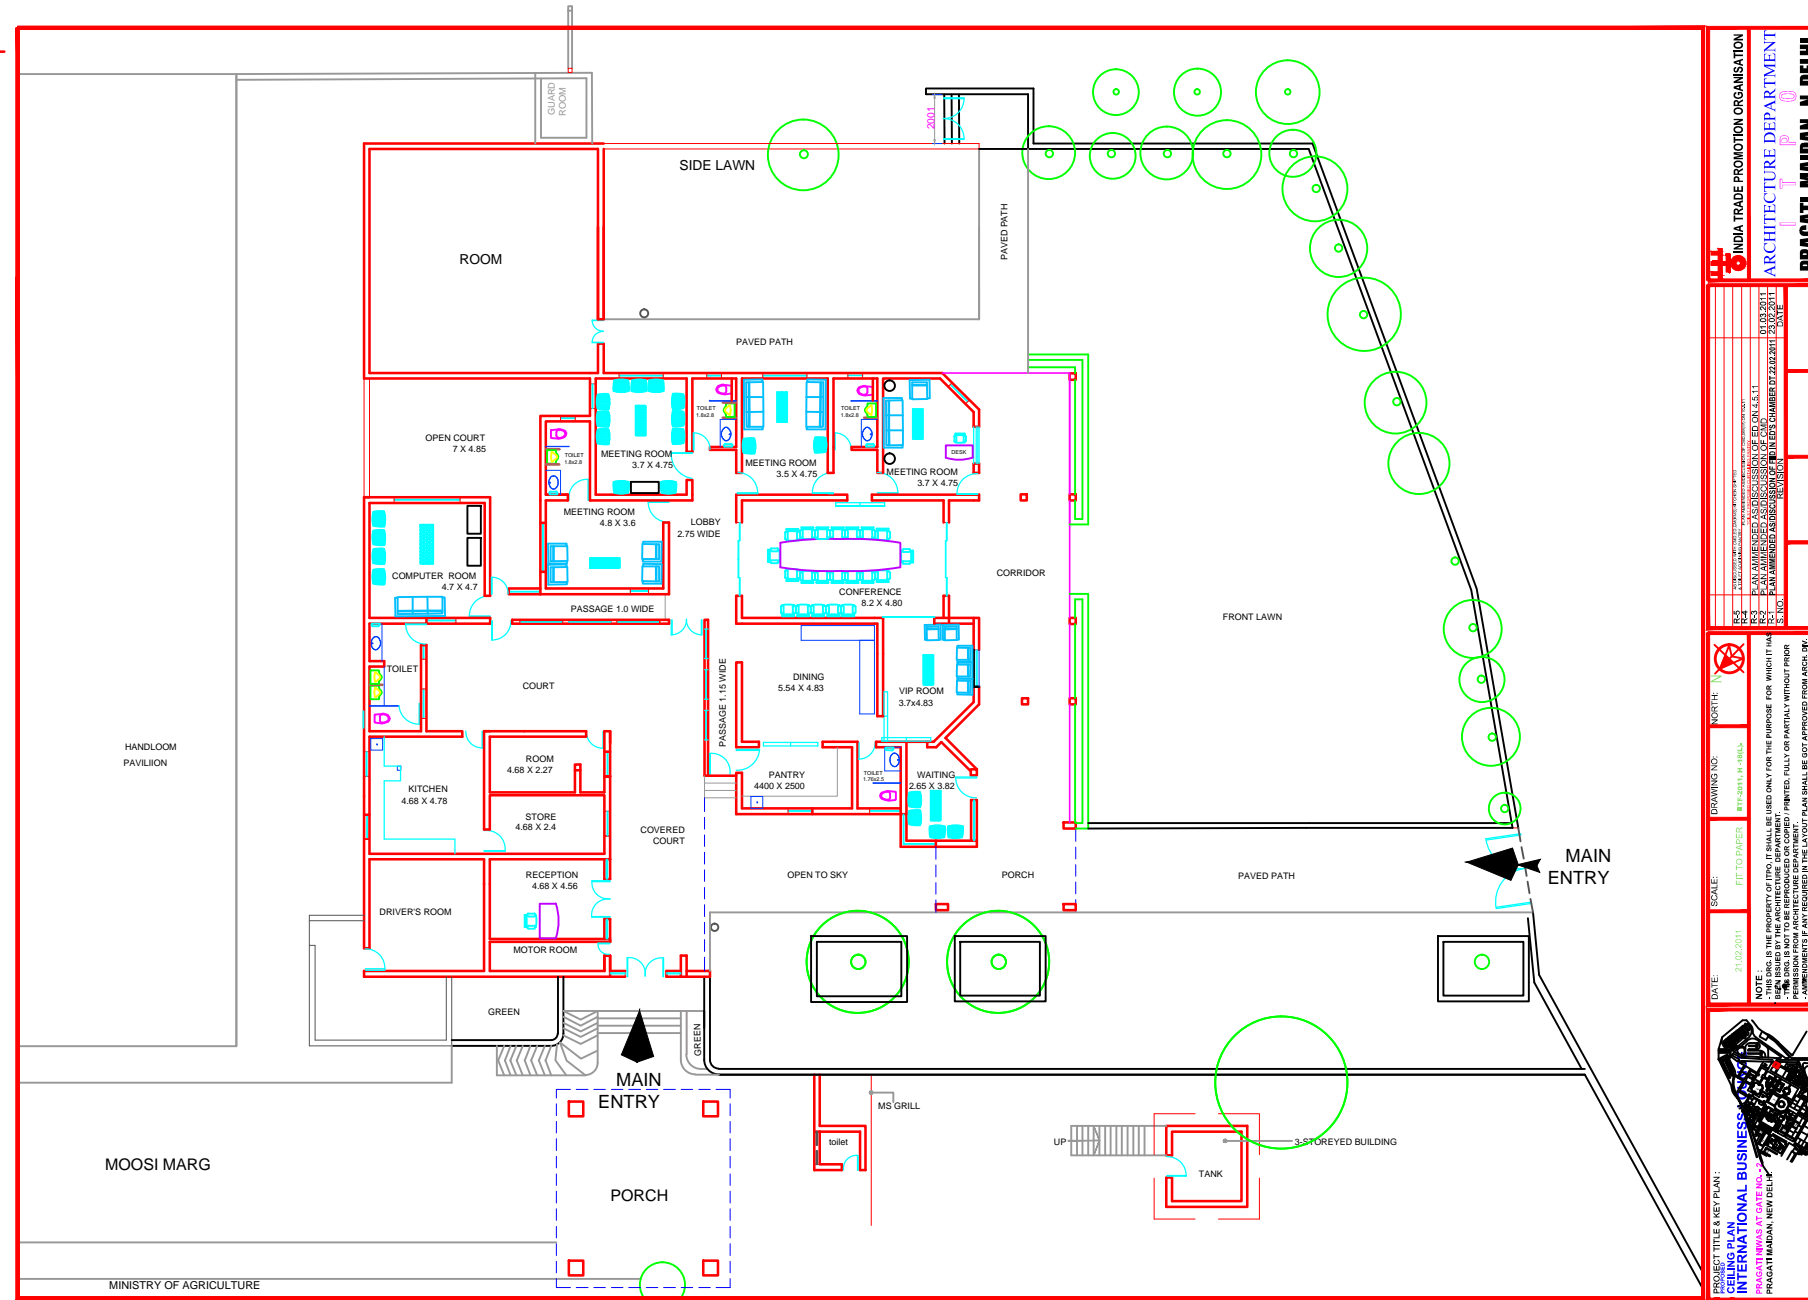

INDIA TRADE PROMOTION ORGANISATION
ARCHITECTURE DEPARTMENT
PRAGATI MAIDAN, N. DELHI.

PROJECT TITLE & KEY PLAN:
CEILING PLAN
INTERNATIONAL BUSINESS
 PRAGATI MAIDAN, NEW DELHI

DATE: 21.02.2011
DATE: 21.02.2011

NOTE:



