

IITF - 2024

HALL 8, 9, 10 & 11

Hall 8-10 : SARAS PAVILION

Hall 11 : Electronics / Electricals, Footwears, Home Appliances, Kitchen Equipment, Consumer Durables, Garments/Textiles/ Carpets/Home Furnishing, etc

TENTATIVE PLAN

LEGEND :


- HOSE REEL
- ELECTRIC PANEL
- EMERGENCY EXIT
- MANUAL CALL POINT
- OFFLINE ALLOTMENT TO MARQUEE CO.
6 nos. of stalls (Area - 794m²)
- PREMIUM BOOTHS - SOLD ONLINE
13 nos. of stalls (Area - 338m²)

INDIA TRADE PROMOTION ORGANISATION
ARCHITECTURE DEPARTMENT
Bharat Mandapam, N. DELHI.

DRAWING NO: IITF-2024 - H-8,9,10 & 11
DATE: 17.05.2024
SCALE: FIT TO PAPER
NOTE: THIS DRG. IS THE PROPERTY OF IPTO. IT SHALL BE USED ONLY FOR THE PURPOSE FOR WHICH IT HAS BEEN ISSUED BY THE ARCHITECTURE DEPARTMENT. AMENDMENTS IF ANY REQUIRED IN THE LAYOUT PLAN SHALL BE GOT APPROVED FROM ARCH. DIVISION. CONSTRUCTION WITHIN THE ALLOCATED STALL SHELL SCHEME / FRAME / OUTDOOR OPEN SPACE BY THE PARTICIPANTS / AGENCIES, SHALL BE AS PER ARCHITECTURE & ENGRG. GUIDELINES / CONTROLS OF IPTO. NO SUBLETTING OF STALLS IS PERMITTED BY IPTO.

PROJECT TITLE: INDIA INTERNATIONAL TRADE FAIR - 2023
LAYOUT PLAN: HALL 8, 9, 10 & 11
Bharat Mandapam, NEW DELHI

REVISION	DATE OF ISSUE	SIGN OF ISSUING OFFR.
		DHARAV SINGH YP (ARCHITECT)
		MOHIT KUMAR SINGH YP (ARCHITECT)
		SAURABH SHARMA Sr. MANAGER (ARCHITECT)
		BRJ LAL GENERAL MANAGER (ARCHITECT)

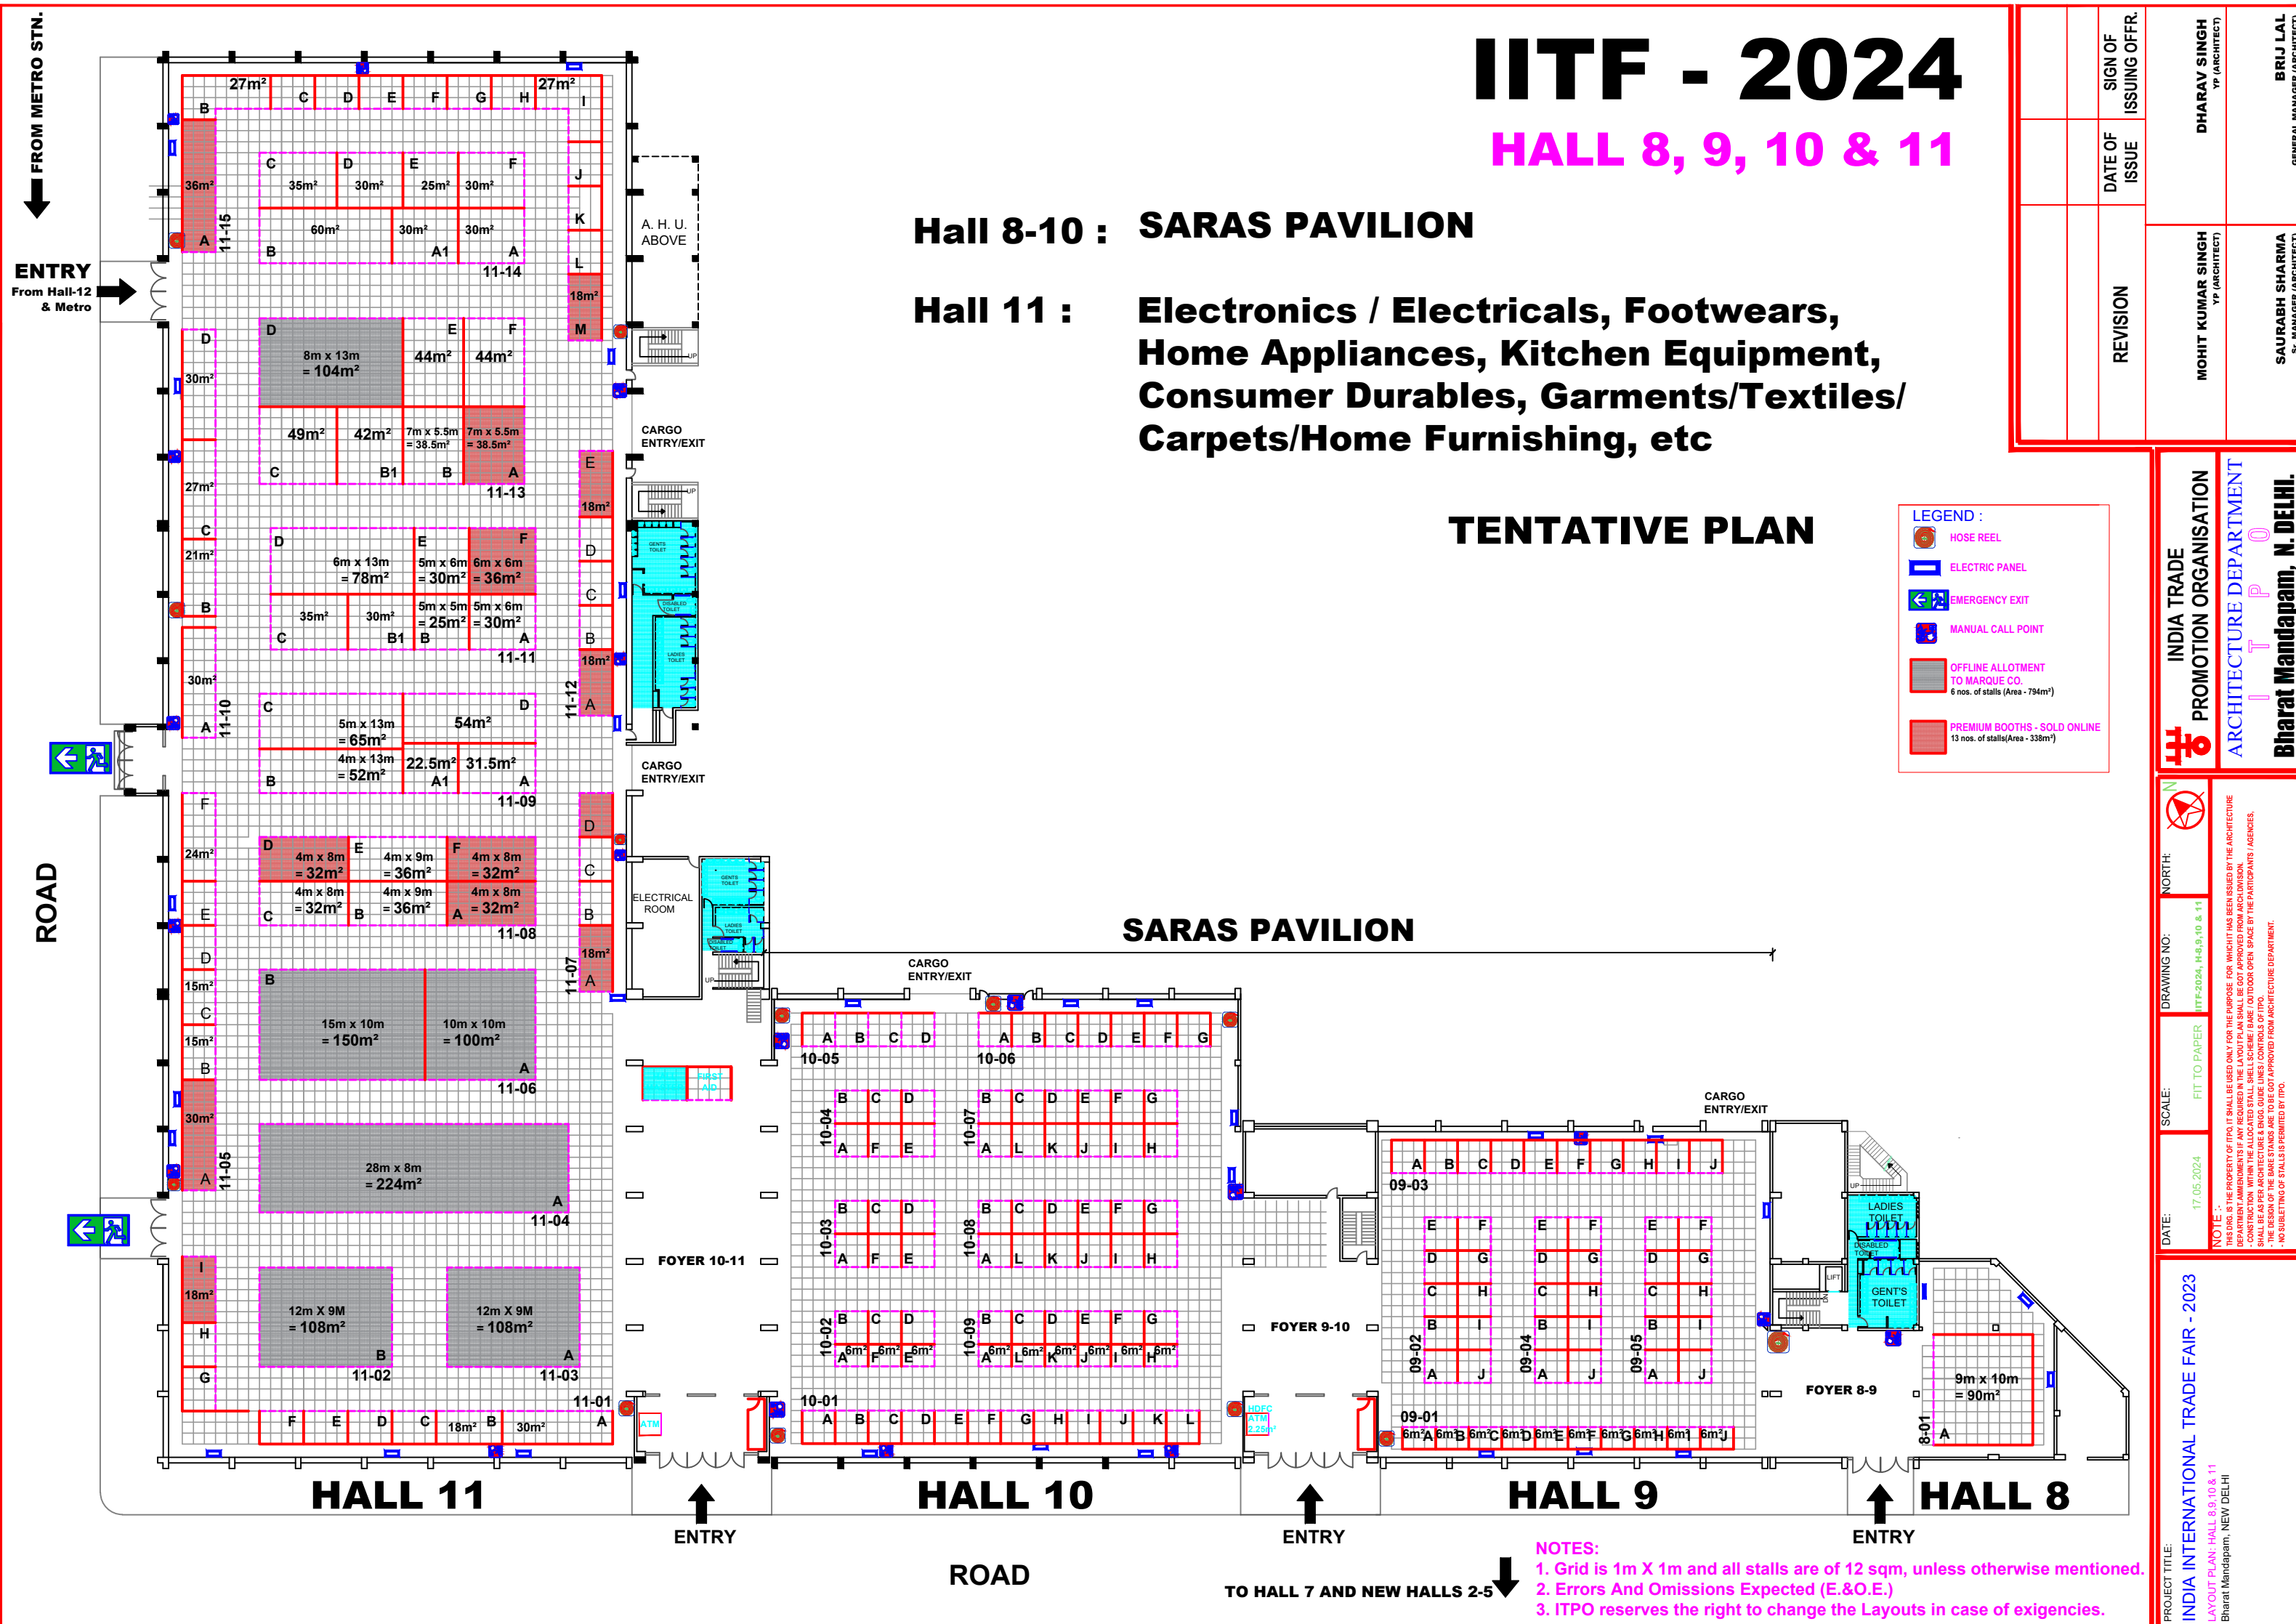

- NOTES:**
- Grid is 1m X 1m and all stalls are of 12 sqm, unless otherwise mentioned.
 - Errors And Omissions Expected (E.&O.E.)
 - IPTO reserves the right to change the Layouts in case of exigencies.

FROM METRO STN.

ENTRY From Hall-12 & Metro

ROAD

HALL 11

HALL 10

HALL 9

HALL 8

ENTRY

ENTRY

ENTRY

ROAD

TO HALL 7 AND NEW HALLS 2-5