


ELECTRIC SUBSTATION

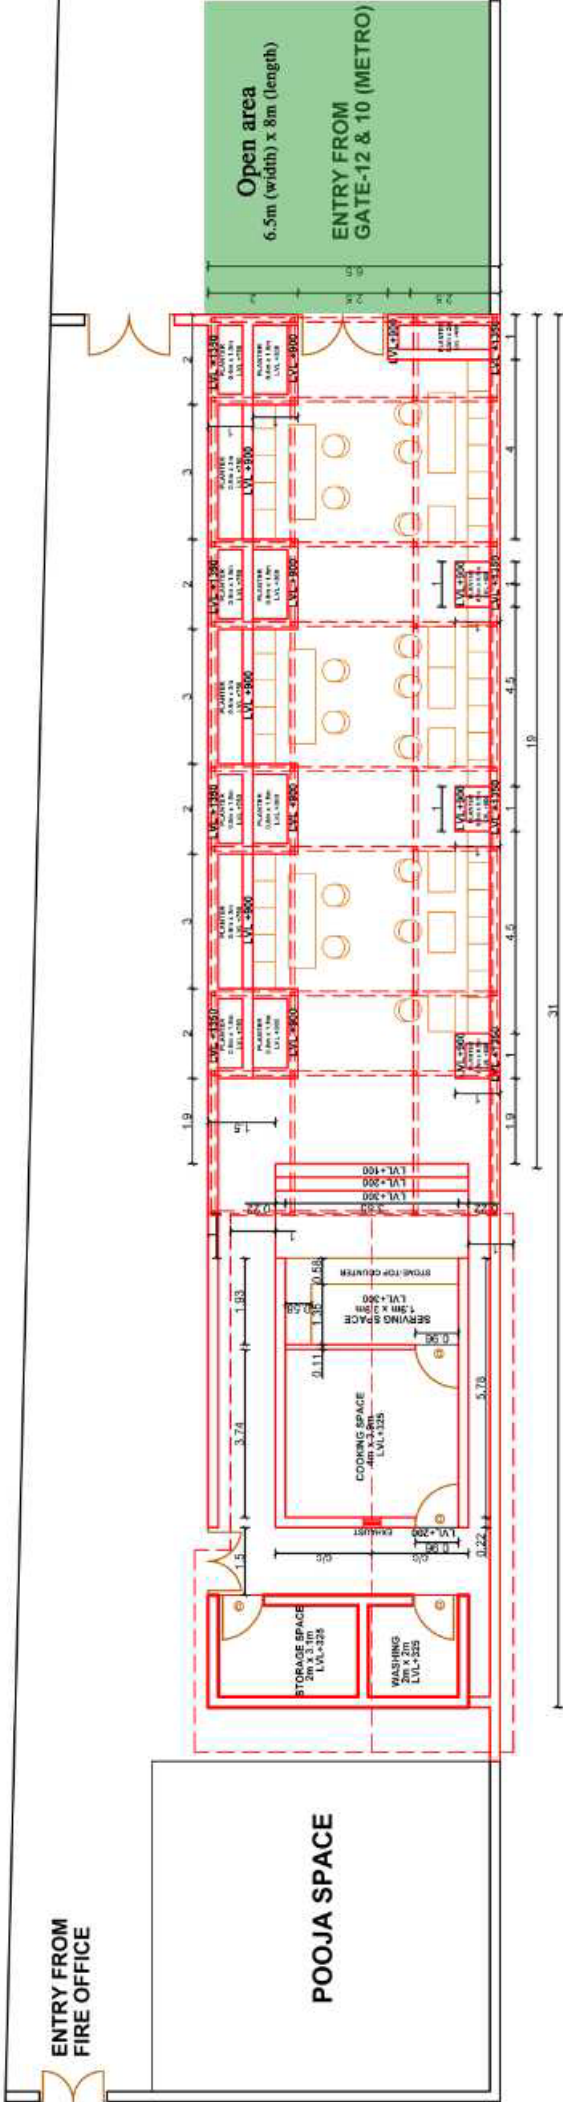

HALL 12-12A REAR LOADING/UNLOADING SPACE

KIOSK-12 AREA STATEMENT:

TOTAL PLOT AREA: 201.5 sqm (6.5m x 31m) + 52 sqm (6.5m x 8m) = 253.5 sqm
KIOSK AREA: 23 sqm (15.6 sqm cooking + 7.4 sqm serving)
SEATING AREA: 123.5 sqm (6.5m x 19m)
SERVICE AREA: 10.2 sqm (6.2 sqm storage + 4 sqm washing)

HALL-12 (REAR)

DATE: 20.09.2019
NOTE :

SCALE: 1/100
DRAWING NO: DEV/F&B/2019
NORTH:

INDIA TRADE PROMOTION ORGANISATION

ARCHITECTURE DIVISION

F&B KIOSK-12
BEHIND HALL NO. 12,
PRAGATI MAIDAN, NEW DELHI

PRAGATI MAIDAN, N. DELHI.

ROAD FROM METRO

